






Route Log and Progress Chart

DRAFT

Please Note: Errors and Omissions May Exist.
Contact the VTrans Mapping Section with questions or concerns.

DISTRICT	TOWN	ROUTE
4	BETHEL	VT-12

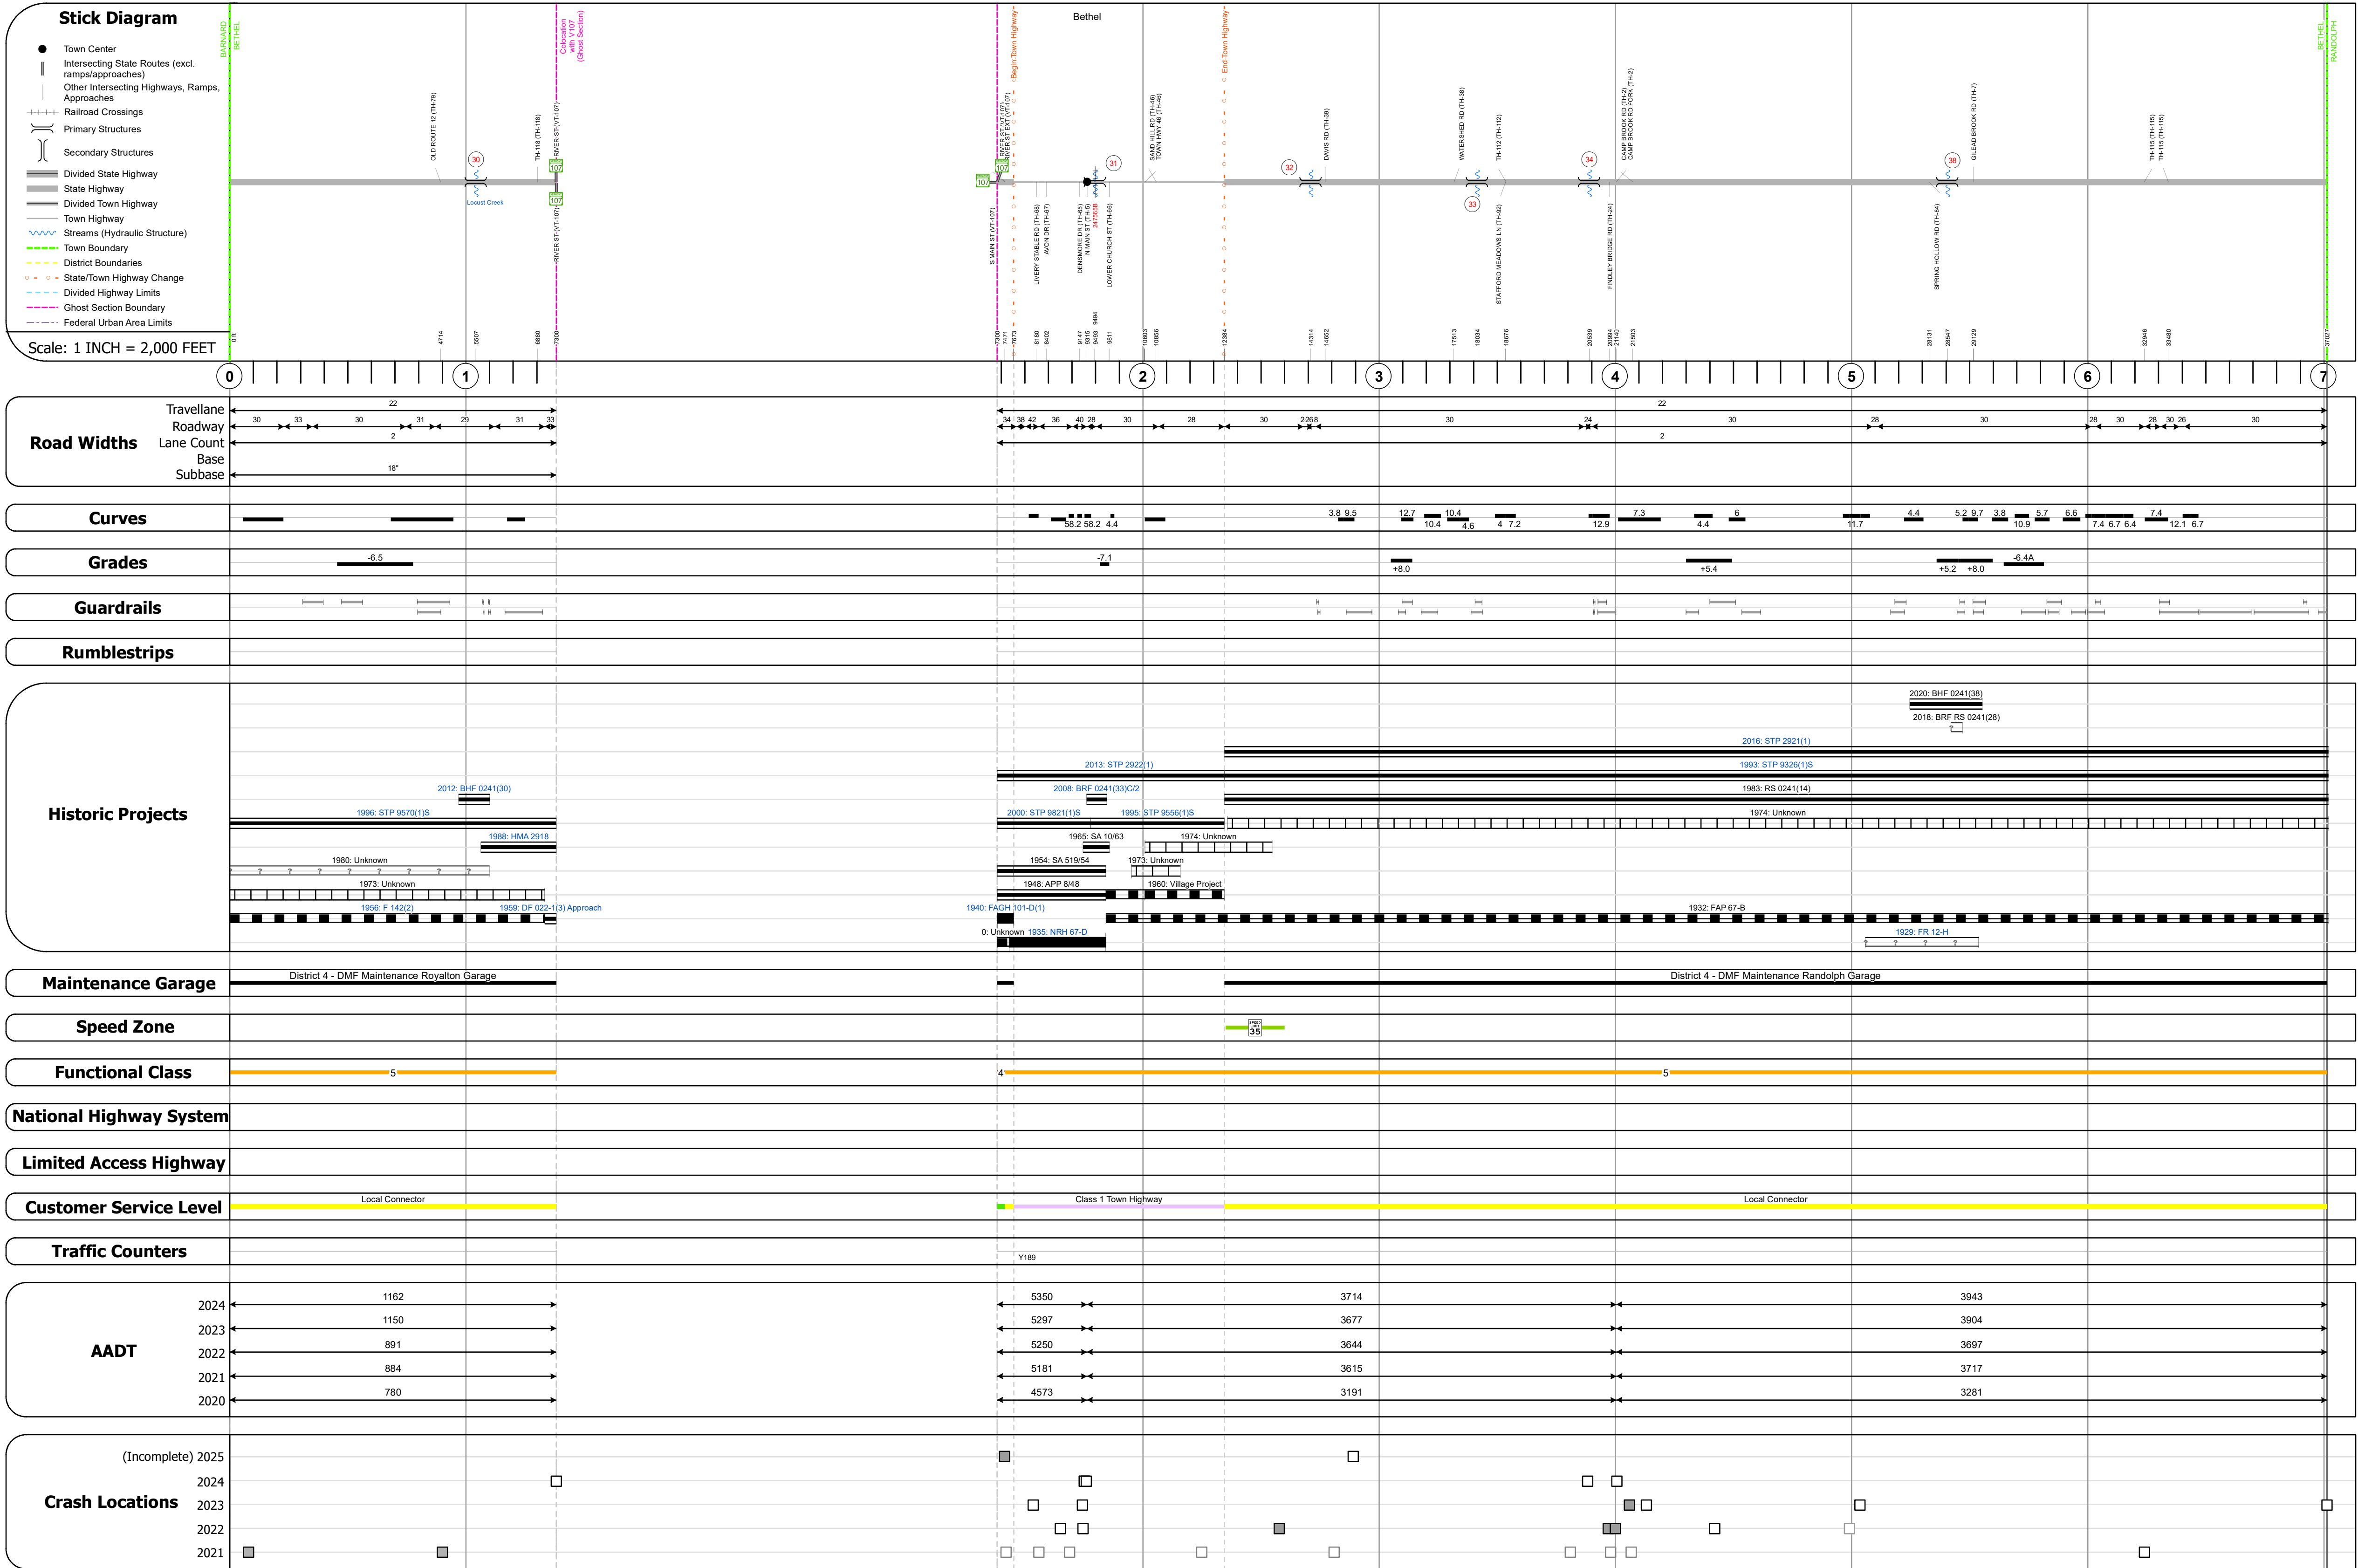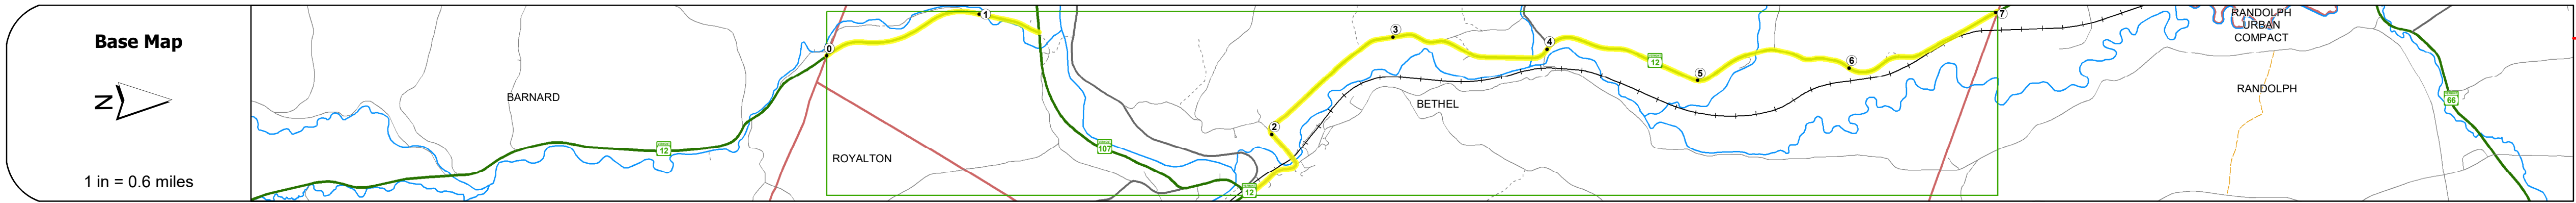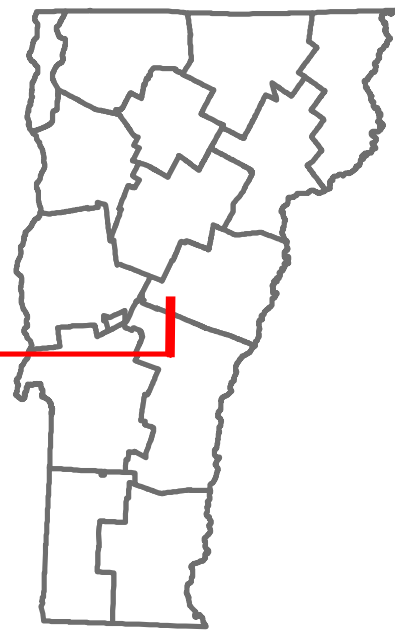

STRUCTURE DESCRIPTIONS

Bridge 30:
Stringer/multi-beam or girder - 2012
Structure No. 200241003014042
Length: 121'
Width: 30.0'
Facility Carried: VT 12
Structure Type: WELDED PLATE GIRDER
Features Intersected: LOCUST CREEK
Inspection Date: 9/2/23
Maintenance/Ownership: State

Bridge 31:
Stringer/multi-beam or girder - 2006
Structure No. 200241003114042
Length: 183'
Width: 28.7'
Under Clearance: 20.58'
Facility Carried: VT 12
Structure Type: WELDED PLATE GIRDER
Features Intersected: 3RD BR WHITE R. + NECRR
Surface: Bituminous
Inspection Date: 9/2/23
Maintenance/Ownership: Town

Bridge 32:
Slab - 1931
Structure No. 300241003214041
Length: 10'
Width: 26.5'
Under Clearance: 3.25'
Facility Carried: VT12
Structure Type: CONCRETE SLAB
Features Intersected: BROOK
Surface: Bituminous
Inspection Date: 12/2021
Maintenance: State

Bridge 33:
Culvert - 1932
Structure No. 300241003314041
Length: 9'
Under Clearance: 6.0'
Facility Carried: VT12
Structure Type: RC BOX
Features Intersected: BROOK
Surface: Bituminous
Inspection Date: 12/2021
Maintenance: State

Bridge 34:
Tee Beam - 1928
Structure No. 200241003414042
Length: 43'
Width: 20.0'
Facility Carried: VT 12
Structure Type: CONCRETE T-BEAM
Features Intersected: CAMP BROOK
Surface: Bituminous
Inspection Date: 9/2/23
Maintenance/Ownership: State

Bridge 38:
Stringer/multi-beam or girder - 2020
Structure No. 200241003814042
Length: 365'
Width: 31.7'
Facility Carried: VT 12
Structure Type: 3 SPAN CONT GIRDER
Features Intersected: GILEAD BROOK
Surface: Bituminous
Inspection Date: 9/2/23
Maintenance/Ownership: State

Historic Projects		Functional Class		Curves		Grades		Traffic Counters		Crash Locations		Mileage by Functional Class By Sheet		Mileage by Town By Sheet		DISTRICT	TOWN	Date: 11/22/25	ROUTE
Unknown	Bituminous Concrete	1 - Interstate System	3 - Principal Arterial	Left (degree)	Right (degree)	Left (percent) grade up	Right (percent) grade down	Continuous (CTC)	Weight-In-Motion (WIM)	Fatal	Property Damage Only	0241 4 - Minor Arterial	0.032	BETHEL - V012-1404	7.013 of 7.013				
Retreatment	Bituminous Macadam	2 - Other Freeways and Expressways	4 - Minor Arterial					Short-Term, Scheduled	Short-Term, Unscheduled	Injury	Unknown Crash Type	0241 5 - Major Collector	6.981	Ghost Section - (VT-107, MM 1.536 to 3.402)					
Resurface	Cold Plane and Bituminous Mix																		
Bituminous Seal	Concrete																		
Indicated plans available - http://vtransmap01.aot.state.vt.us/pd/pdr/D/webstore/		Speed Zones		Road Widths		High Crash Locations (HCL's)		AADT		Page Total Mileage: 7.013 mi		Page Total Mileage: 7.013 mi				4	BETHEL	1 of 1 TWN mileage: 0.0 to 7.013	ETE mileage: 23.061 to 30.074