
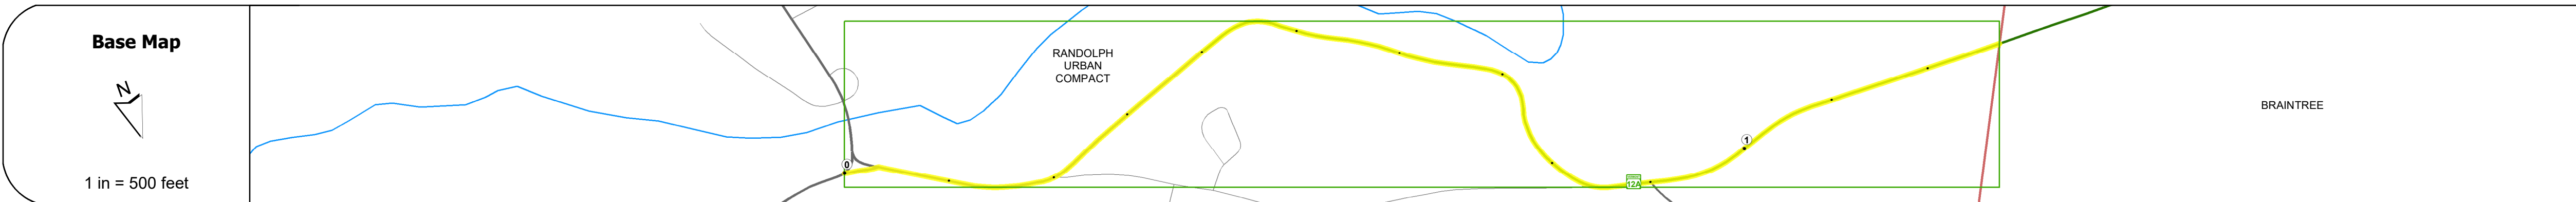


DISTRICT	TOWN	ROUTE
4	RANDOLPH	VT-12A

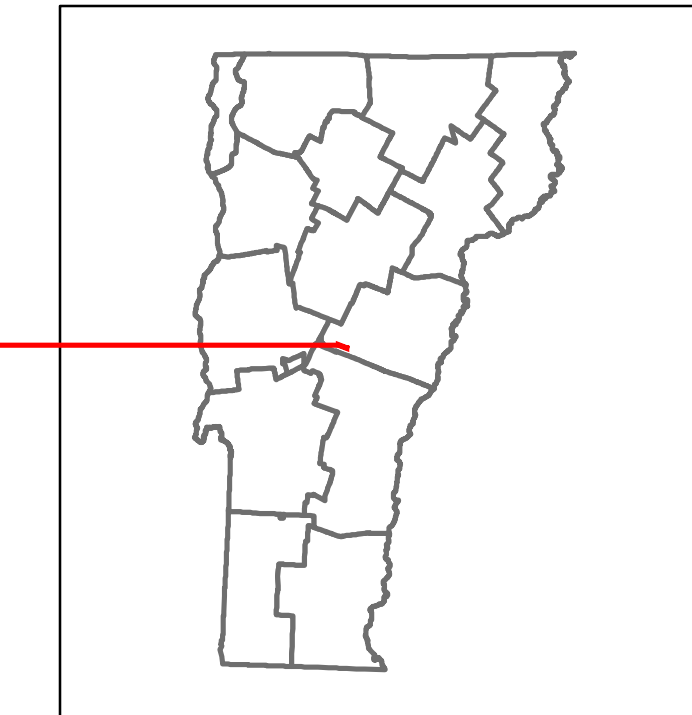

STRUCTURE DESCRIPTIONS

Bridge 1:
Culvert - 1952
Structure No. 300187000109091
Length: 6'
Under Clearance: 6.0'
Weight Limit: 0
Facility Carried: VT12A
Structure Type: ACCGMPP
Features Intersected: BROOK
Inspection Date: 10/2021
Maintenance: State

Travellane	Roadway	Lane Count	Base	Subbase
23	25	2	22	22

Curves
6 20 24 5 5 30 16 20 10 9

Grades

Guardrails

Rumblestrips

Historic Projects
<ul style="list-style-type: none"> 2015: ER STP 01871(1) 1997: STP 0630X(1)B 2013: STP 29021(1) 1997: STP 0630X(1)B 1984: HMA 2515 1973: Unknown 0: ST

Maintenance Garage
District 4 - DMF Maintenance Randolph Garage

Speed Zone
20

Functional Class
5

National Highway System

Limited Access Highway

Customer Service Level
Class 1 Town Highway Local Connector

Traffic Counters

AAADT
2022: 1001, 1001
2021: 2633, 1813
2020: 2323, 1600
2019: 2743, 1889
2018: 2700, 2300, 2100

Crash Locations
(Incomplete) 2023
2022
2021
2020
2019

Historic Projects <ul style="list-style-type: none"> Unknown Retreatment Resurface Bituminous Mix Skinny Mix Bituminous Seal 	Functional Class <ul style="list-style-type: none"> 1 - Interstate System 2 - Other Freeways and Expressways 3 - Principal Arterial 4 - Minor Arterial 5 - Major Collector 6 - Minor Collector 	Curves <ul style="list-style-type: none"> Left (degrees) Right (degrees) 	Grades <ul style="list-style-type: none"> Left (percent) grade up Right (percent) grade down 	Traffic Counters <ul style="list-style-type: none"> Continuous (CTC) Weight-In-Motion (WIM) Short-Term, Scheduled Short-Term, Unscheduled 	Crash Locations <ul style="list-style-type: none"> Fatal Injury Property Damage Only Unknown Crash Type 	Mileage by Functional Class By Sheet 0187 5 - Major Collector 1.275 Page Total Mileage: 1.275 mi	Mileage by Town By Sheet RANDOLPH - V012A0909 1.275 of 1.275 Page Total Mileage: 1.275 mi	DISTRICT 4	TOWN RANDOLPH	Date: 09/28/23	ROUTE VT-12A ETE mileage: 0.0 to 1.275
--	--	--	--	---	---	---	--	----------------------	-------------------------	-----------------------	---