




Route Log and Progress Chart

DRAFT

Please Note: Errors and Omissions May Exist.
Contact the VTrans Mapping Section with questions or concerns.

DISTRICT	TOWN	ROUTE
6	NORTHFIELD	VT-12A

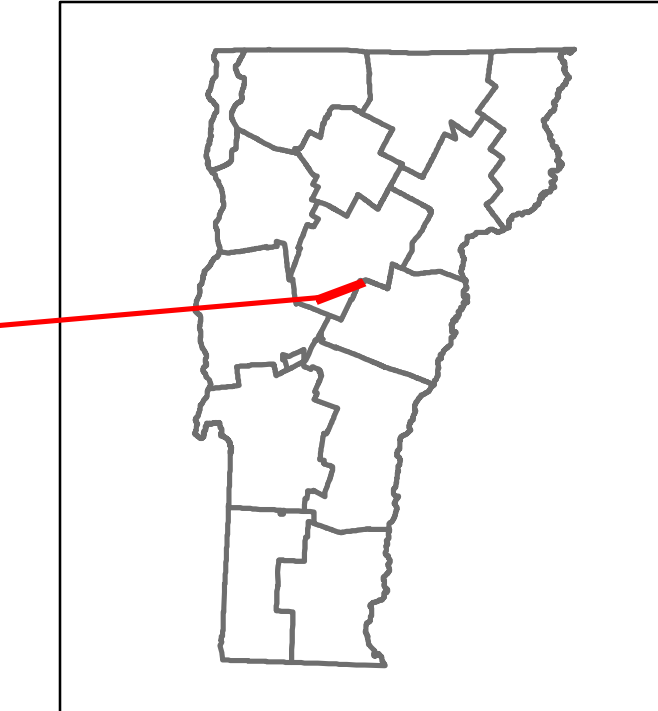


Road Widths	Travellane: 19, 22, 25, 21 Roadway: 22, 20, 25, 21 Lane Count: 2, 2 Base: 15' S.B., 2 1/2" B.C., 15' S.B., 12' - 19' S.B. Subbase: 15' S.B., 18' C.S.
-------------	---

Curves	4, 7, 9, 7, 10, 10, 7, 3, 9, 7, 8, 6, 6, 14, 5, 10
--------	--

Grades	
--------	--

Guardrails	
------------	--

Rumblestrips	
--------------	--

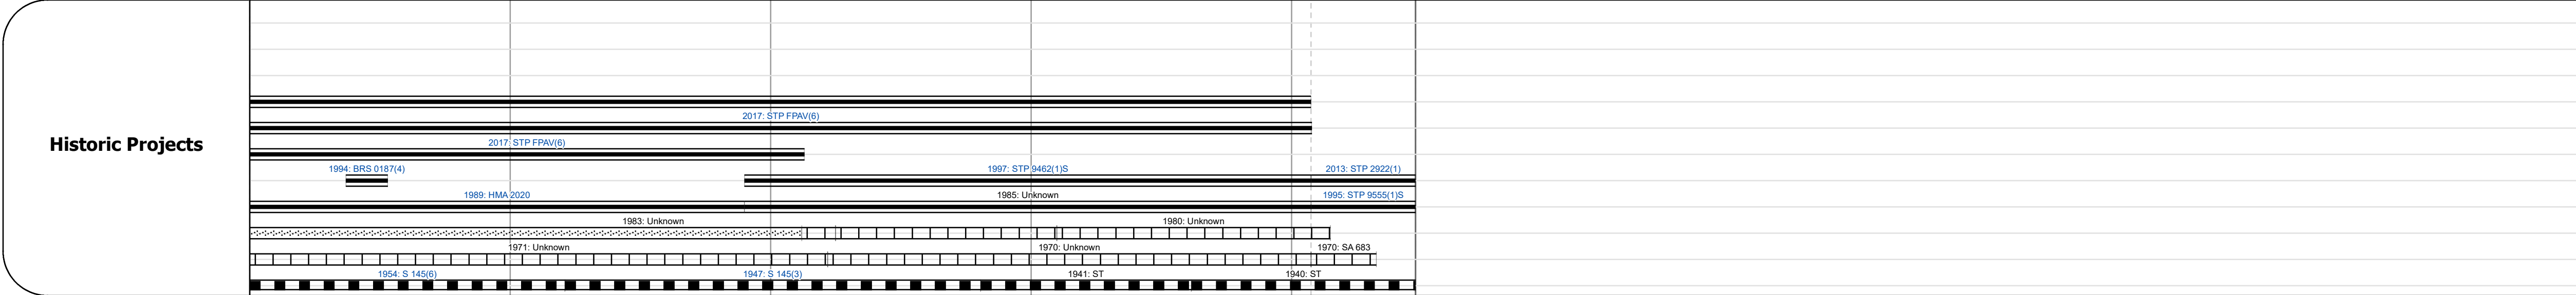

Maintenance Garage	District 6 - DMF Maintenance Williamstown Garage
--------------------	--

Speed Zone	40
------------	----

Functional Class	5
------------------	---

National Highway System	
-------------------------	--

Limited Access Highway	
------------------------	--

Customer Service Level	Local Connector, Class 1 Town Highway
------------------------	---------------------------------------

Traffic Counters	W121, W516
------------------	------------

AADT	2022: 1277, 2609, 2609 2021: 1267, 2575, 1718 2020: 1118, 2272, 1516 2019: 1320, 2682, 1790 2018: 1300, 1400, 2700, 1800
------	--

Crash Locations	(Incomplete) 2023, 2022, 2021, 2020, 2019
-----------------	---

STRUCTURE DESCRIPTIONS

- Bridge 29:** Stringer/multi-beam or girder - 1928
Structure No. 200187002912132
Length: 50'
Weight Limit: 0
Facility Carried: RAILROAD
Structure Type: RIVETED 2 GIRDER
Features Intersected: N.E.C.R.R. OVER VT 12A
- Bridge 30:** Stringer/multi-beam or girder - 1993
Structure No. 200187003012132
Length: 92'
Height: 100.0'
Width: 33.0'
Weight Limit: 0
Facility Carried: VT 0012A ALT
Structure Type: WELDED PLATE GIRDER
Features Intersected: DOG RIVER
Surface: Bituminous
Inspection Date: 8/2021
Maintenance/Ownership: State
- Bridge 31:** Culvert - 1954
Structure No. 300187003112131
Length: 15'
Under Clearance: 9.0'
Weight Limit: 0
Facility Carried: VT 12A
Structure Type: CGMPPA
Features Intersected: BROOK
Inspection Date: 11/2021
Maintenance: State
- Bridge 32:** Tee Beam - 1929
Structure No. 200187003212132
Length: 35'
Height: 100.0'
Width: 20.0'
Weight Limit: 0
Facility Carried: VT 0012A ALT
Structure Type: CONCRETE T-BEAM
Features Intersected: DOG RIVER
Surface: Bituminous
Inspection Date: 6/2021
Maintenance/Ownership: State
- Bridge 34:** Stringer/multi-beam or girder - 1930
Structure No. 200187003412132
Length: 299'
Weight Limit: 0
Facility Carried: RAILROAD
Structure Type: RIVETED TWO GIRDER
Features Intersected: N.E.C.R.R. OVER VT 12A
- Bridge 35:** Tee Beam - 1929
Structure No. 200187003512132
Length: 34'
Height: 100.0'
Width: 20.0'
Weight Limit: 0
Facility Carried: VT 0012A ALT
Structure Type: CONCRETE T-BEAM
Features Intersected: BULL RUN BROOK
Surface: Bituminous
Inspection Date: 6/2021
Maintenance/Ownership: State
- Bridge 36:** Tee Beam - 1931
Structure No. 200187003612132
Length: 33'
Height: 100.0'
Width: 20.0'
Weight Limit: 0
Facility Carried: VT 0012A ALT
Structure Type: CONCRETE T-BEAM
Features Intersected: SUNNY BROOK
Surface: Bituminous
Inspection Date: 6/2021
Maintenance/Ownership: State

Historic Projects Unknown, Bituminous Concrete, Retreatment, Bituminous Macadam, Resurface, Cold Plane and Bituminous Concrete, Bituminous Mix, Concrete, Skippy Mix, Bituminous Seal, Reclaimed Base and Bituminous Concrete, Surface Treated Gravel, Plant Mix	Functional Class 1 - Interstate System, 2 - Other Freeways and Expressways, 3 - Principal Arterial, 4 - Minor Arterial, 5 - Major Collector, 6 - Minor Collector	Curves Left, Right, Grades (up/down), Road Widths (ft)	Traffic Counters Continuous (CTC), Weigh-In-Motion (WIM), Short-Term, Scheduled, Short-Term, Unscheduled	Crash Locations Fatal, Injury, Property Damage Only, Unknown Crash Type, High Crash Locations (HCL's)	Mileage by Functional Class By Sheet 0187 5 - Major Collector 4.476	Mileage by Town By Sheet NORTHFIELD - V012A1213 4.476 of 4.476	DISTRICT 6	TOWN NORTHFIELD	Date: 09/28/23	ROUTE VT-12A ETE mileage: 16.366 to 20.842
Speed Zones 25, 30, 35, 40, 45, 50, 55, 60, 65						Page Total Mileage: 4.476 mi		Page Total Mileage: 4.476 mi		