

## **Route Log and Progress Chart**

			$\searrow$			<u> </u>						/
Base Map				Pa	BE	THEL			$\mathbf{O}$	•	$\sim$	
Busenap			$\mathcal{V}$	3				$\sim$			$\sim$	
		R	OYALTON	<u> </u>								$\sim$ - (
Z							$\rightarrow$					
			×.					TL	INBRIDGE			
1 in = 0.5 miles			1									
					Couth D	e u el e l u b						
Stick Diagram	BETHEL NDOLPH				South R	andolph						
<ul> <li>Town Center</li> <li>Intersecting State Routes (excl.</li> </ul>	BETHEL RANDOLPH											
<pre>ramps/approaches) Other Intersecting Highways, Ramp</pre>	is,	6				0 (ТН-71)						
Approaches ++++++ Railroad Crossings	OWN HWY 86 (TH-86)	KINGSBURY RD (TH-60)				рогрн ки			н-72)			
Primary Structures	MMH NA	GSBURY				JTH RANI			DAVIS RD (TH-72)			
Secondary Structures	D D	Z Z		2	30 <	sol		32 <	DA			
State Highway Divided Town Highway					29 Peak Broo	uk.						
——— Town Highway	D (TH-44								.D (ТН-73			
Streams (Hydraulic Structure)           Town Boundary	CLAY WIGHT R.D (TH-44)								DUGOUT RD (TH-73)			
<ul> <li> District Boundaries</li> <li>- • - State/Town Highway Change</li> </ul>	CLAY											
<ul> <li>– – – Divided Highway Limits</li> <li>– – – Ghost Section Boundary</li> </ul>												
— Federal Urban Area Limits	0 ft 425	1825		5248	6764	2		10238	10966			
Scale: 1 INCH = 2,000 FEE												
	0			(1					2)			(3
Travella Roadw		· <b></b>	26		27			26	28	27	27.5	26.5
Road Widths Lane Cou	int 🖛 🚽										- •	
Ba Subba												
Curves	4	6			6	5 9		4 6	4 4		5 8	5 5
Grades	-8.0											
Guardrails	H			H	H H		-			<u> </u>	н	
Rumblestrips												
Historic Projects												
	? ?	????	???	???	???	??	? ?	?	??	????	???	?
			4000.07		1946: ST 80P S							
			1930: ST									
Maintenance Garage	<u> </u>											
Speed Zone												
<b>Functional Class</b>												
(National Highway Syste	m											
Limited Access Highwa	ay l											
Customer Service Leve	<u>)</u>											
Traffic Counters												N12
20	22								71			
	21								71:			
20	20 🖛 🚽								64			
	19								64			
20	18											
(Incomplete) 20	23											
(Incomplete) 20 20												
Crash Locations 20					C	]						
20						]						
20	19											
Historic Proj	ects			1	Functional Cl	ass					Traf	fic Count
Unknown Bituminous Co		ourface Treated Gravel	- s	- Interstat System	Arterial		5 - Major Collector		Left (perce	Grades		inuous (CTC h-In-Motion
Resurface Cold Plane and	a ∐P	lant Mix	F 🚽 🚽	- Other reeways a xpresswa	and 4 - Minor Arterial ys	_	6 - Minor Collector			grade dowr	ו 🛦 Shor	t-Term, Sche t-Term, Unse
Skinny Mix Concrete		Reclaimed Base Nituminous Conc	rete		Speed Zon			1	Road Widt	hs	(counter ID)	AADT
Bituminous Seal 🔽 Gravel					EED SPEED SPEED SPEED SPEED				(ft)	•		(AADT)

## DRAFT




4

DISTRICT

Please Note: Errors and Omissions May Exist. Contact the VTrans Mapping Section with questions or concerns.

RANDOLPH East Randolph North Randolph (35) 38 Second Branch White River Penny Brook 34 (36) (40) < (39) (33) © Snows Brook Second Branch White River Second Branch White River Blaisdell Brook Second Branch White River 21694 22366 22714 23711 24198 24611 35386 35788 38291 38691 |(4)| |(5)| | (6) | |(7)| 5 27 26.5 30 28 27 28 26 27 26 27 28 31 33 38 26 26 32 27 <u>26</u> 27 26.5 28 3" Bit. Conc. ↔ 24" Gravel 3" Bit. Conc. ↔ 24" Cr. Stone 3" Bit. Conc. 24" Gravel 6.7 5 4 3 6 59.6 7 5 8 10 4 7 4 5 6 -9.0 +7.0 HH нн -----HH 1996: BRS 0147(4) 1996: BRS 0147(14) 1993: STP 9320 1990: BRS 0147(11)S 1983: RS 0147(9 1976: Unknown 1931: ST 80L-129C District 4 - DMF Maintenance Randolph Garage SPEED LIMIT 35 Local Connector N019 N124 1308 1363 854 1032 1352 794 958 1193 701 → 1131 1408 → **→** 828 1100 1400 830 \_\_\_\_ \_\_\_\_ \_\_\_\_ \_\_\_\_ Mileage by Functional Class By Sheet Mileage by Town By Sheet ters Crash Locations Fatal Property Damage Only 0147 5 - Major Collector 7.734 | RANDOLPH - V014-0909 (WIM) 🔲 Injury 🗌 Unknown Crash Type eduled High Crash Locations (HCL's) cheduled Sections (& Intersections) HCL No. 201 - 300 (21 - 30) 1 - 100 (1 - 10) 301 - 400 (31 - 40) 101 - 200 (11 - 20) 401 - 800 (41 - 113) Page Total Mileage: 7.734 mi Page Total Mileage: 7.734 mi

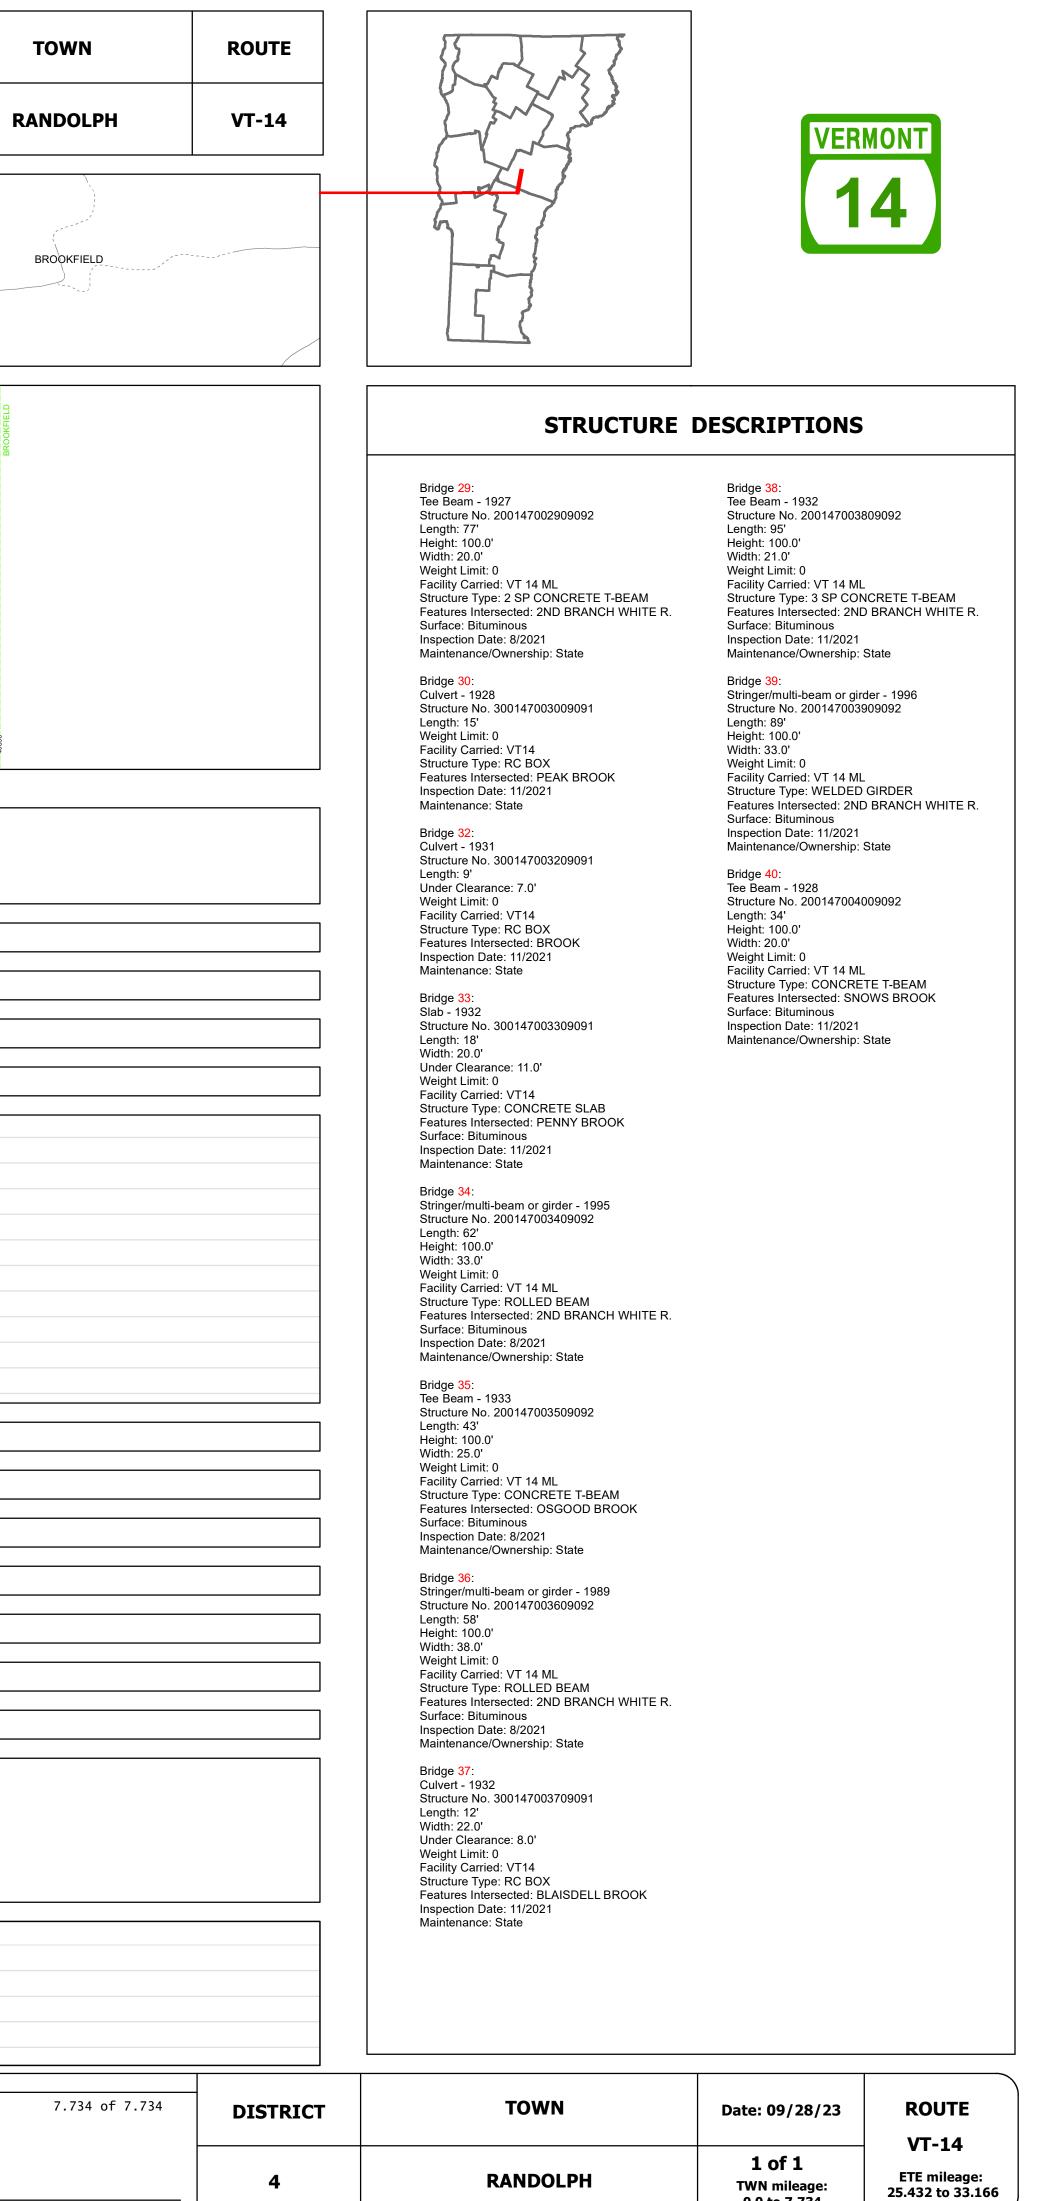

0.0 to 7.734