




Route Log and Progress Chart

DRAFT

Please Note: Errors and Omissions May Exist.
Contact the VTrans Mapping Section with questions or concerns.

DISTRICT	TOWN	ROUTE
9	ALBANY	VT-14

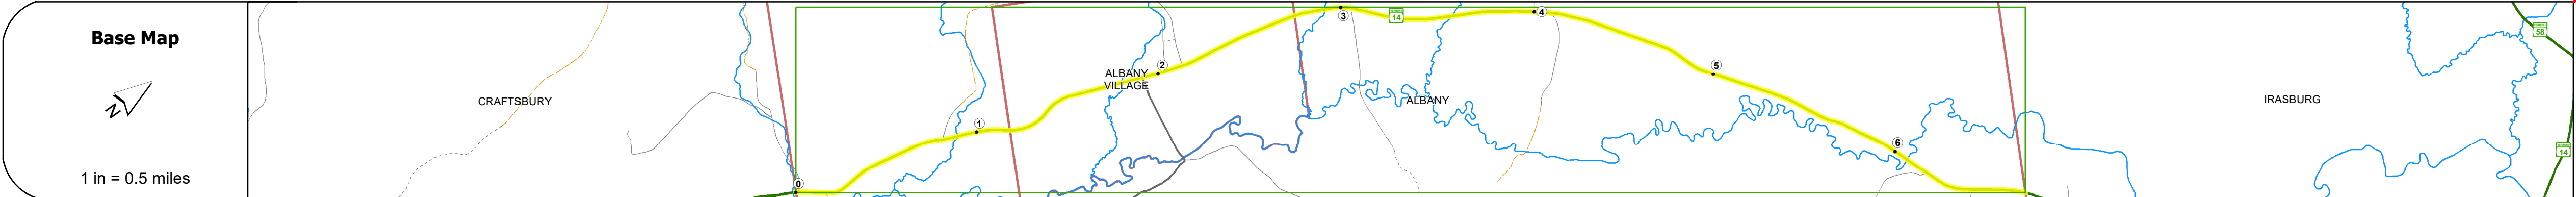

Road Widths	Travellane Roadway Lane Count Base Subbase	27 28 29 27.5 29 27 32.5 30 27.5 27 28 29 27 2 28 27.5 28 27.5 28 27 28 27.5 28 29
Curves		16 6 16 3 9 6
Grades		-10.0
Guardrails		
Rumblestrips		
Historic Projects		1970: Unknown 1957: ST 166-V 1955: ST 166-U 1953: S 166(4) 1954: APP B4/54 1961: MA 255/60 1982: RS 025(1/2) 1986: HMA 2843 1999: STP RS 025(1/3)
Maintenance Garage		District 9 - DMF Maintenance Irasburg Garage
Speed Zone		35
Functional Class		5
National Highway System		
Limited Access Highway		
Customer Service Level		Local Connector
Traffic Counters		
AADT	2024 2023 2022 2021 2020	1037 1181 1153 1016 1331 1318 1306 1296 1144
Crash Locations	(Incomplete) 2025 2024 2023 2022 2021	

STRUCTURE DESCRIPTIONS

Bridge 114:
Culvert - 1957
Structure No. 300251011410011
Length: 16'
Under Clearance: 6.0'
Facility Carried: VT14
Structure Type: TWIN ACCGMPP
Features Intersected: ROGERS BRANCH
Inspection Date: 11/2021
Maintenance: State

Bridge 115:
Culvert - 1957
Structure No. 300251011510011
Length: 6'
Under Clearance: 6.0'
Facility Carried: VT14
Structure Type: ACCGMPP HALF SLEEVE
Features Intersected: SHALNEY BRANCH
Inspection Date: 11/2021
Maintenance: State

Bridge 116:
Slab - 1925
Structure No. 300251011610011
Length: 19'
Width: 30.5'
Under Clearance: 5.0'
Facility Carried: VT14
Structure Type: CONCRETE SLAB
Features Intersected: MC CLEARY BROOK
Surface: Bituminous
Inspection Date: 11/2021
Maintenance: State

Bridge 117:
Culvert - 1955
Structure No. 300251011710011
Length: 32'
Under Clearance: 6.5'
Facility Carried: VT14
Structure Type: TWIN CGMPPA
Features Intersected: LAMPHEAN BROOK
Inspection Date: 11/2021
Maintenance: State

Bridge 118:
Stringer/multi-beam or girder - 1956
Structure No. 200251011810012
Length: 89'
Width: 29.2'
Facility Carried: VT 14
Structure Type: ROLLED BEAM
Features Intersected: BLACK RIVER
Surface: Bituminous
Inspection Date: 6/2/25
Maintenance/Ownership: State

Bridge 119:
Culvert - 1956
Structure No. 300251011910011
Length: 7'
Under Clearance: 6.0'
Facility Carried: VT14
Structure Type: RC PIPE
Features Intersected: CATTLE PASS
Inspection Date: 11/2021
Maintenance: State

Historic Projects	Functional Class	Curves	Grades	Traffic Counters	Crash Locations	Mileage by Functional Class By Sheet	Mileage by Town By Sheet	DISTRICT	TOWN	Date: 11/22/25	ROUTE
Unknown Retreatment Resurface Bituminous Mix Skinny Mix Bituminous Seal	1 - Interstate System 2 - Other Freeways and Expressways 3 - Principal Arterial 4 - Minor Arterial 5 - Major Collector 6 - Minor Collector	Left (degrees) Right (degrees)	Left (percent) Right (percent) grade up grade down	Continuous (CTC) Weigh-In-Motion (WIM) Short-Term, Scheduled Short-Term, Unscheduled	Fatal Injury Property Damage Only Unknown Crash Type	4251 5 - Major Collector 6.722	ALBANY - V014-1001 6.722 of 6.722	9	ALBANY	1 of 1 TWN mileage: 0.0 to 6.722	VT-14 ETE mileage: 89.05 to 95.772
Indicated plans available - http://vtransmap01.aot.state.vt.us/rp/dpr/D/webstore/	Speed Zones 25 30 35 40 45 50 55 60 65	Road Widths (ft)		AADT (AADT)	High Crash Locations (HCL's) Sections (& Intersections) HCL No. 1 - 100 (1 - 10) 101 - 200 (11 - 20) 201 - 300 (21 - 30) 301 - 400 (31 - 40) 401 - 800 (41 - 113)	Page Total Mileage: 6.722 mi	Page Total Mileage: 6.722 mi				