
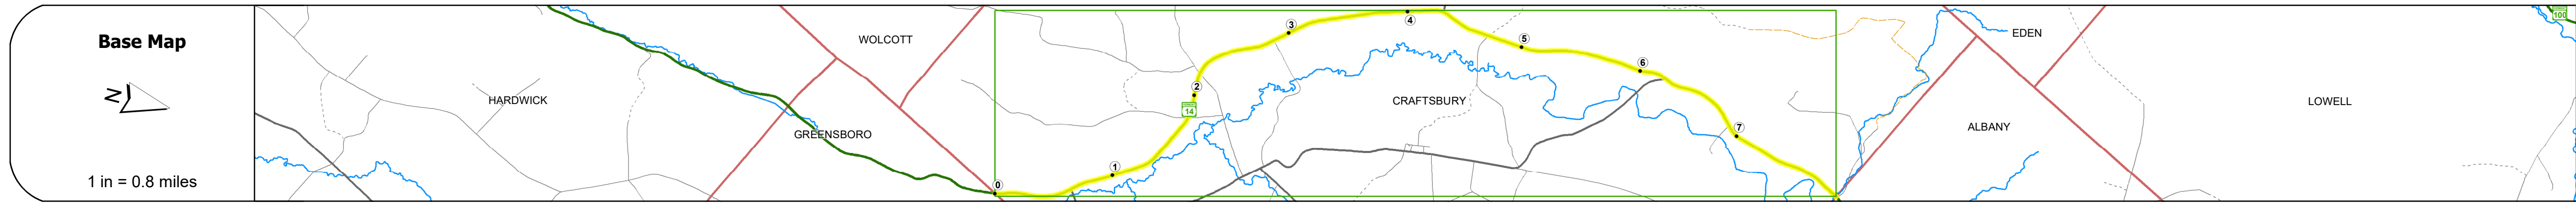


Route Log and Progress Chart

DRAFT

Please Note: Errors and Omissions May Exist.
Contact the VTrans Mapping Section with questions or concerns.

DISTRICT	TOWN	ROUTE
9	CRAFTSBURY	VT-14

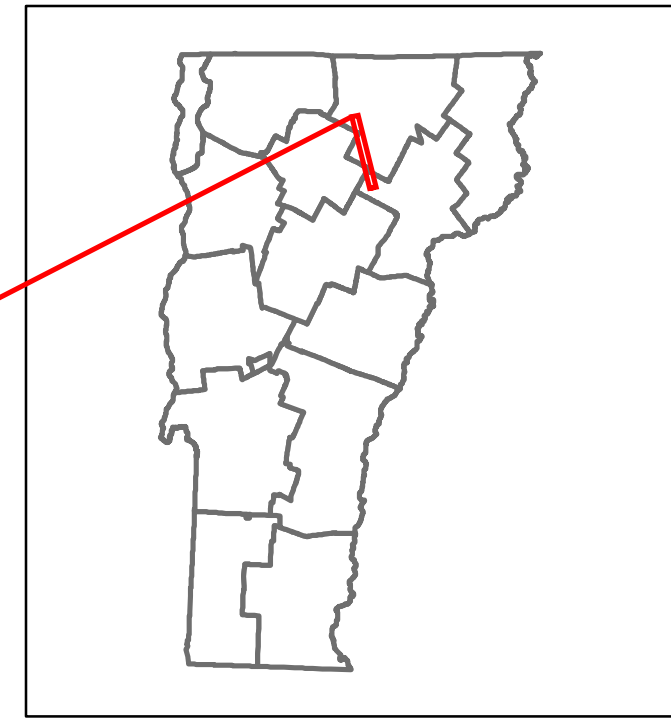

Road Widths	Travellane Roadway Lane Count Base Subbase	28 27 28 30 27.5 27 28 29 30 28.5 27.5 28.5 29 28 27 29 28 27.5 30 28 29 28
Curves		4 3 4 3 3 7 4 3 4 5 5
Grades		-3.9
Guardrails		
Rumblestrips		
Historic Projects		1998: STP RS 025(1D) 1979: RS 025(1I) 1970: Unknown 1961: MA 301/61 1956: S 166(X) 1957: ST 166-X 1957: ST 166-V
Maintenance Garage		District 9 - DMF Maintenance Irasburg Garage
Speed Zone		45
Functional Class		5
National Highway System		
Limited Access Highway		
Customer Service Level		Local Collector
Traffic Counters		P114
AADT	2024 2023 2022 2021 2020	1268 1255 890 1219 1076 792 784 777 693 612 1037 1027 1018 1010 891
Crash Locations	(Incomplete) 2025 2024 2023 2022 2021	

STRUCTURE DESCRIPTIONS

Bridge 108:
Culvert - 1957
Structure No. 300251010810061
Length: 13'
Under Clearance: 8.0'
Facility Carried: VT14
Structure Type: CGMPPA
Features Intersected: CASS BROOK
Inspection Date: 11/2021
Maintenance: State

Bridge 110:
Culvert - 2013
Structure No. 300251011010061
Length: 9'
Under Clearance: 5.33'
Facility Carried: VT14
Structure Type: CPAMPA
Features Intersected: BROOK
Inspection Date: 11/2021
Maintenance: State

Bridge 112:
Culvert - 1997
Structure No. 300251011210061
Length: 6'
Under Clearance: 5.0'
Facility Carried: VT14
Structure Type: SEGMENTAL RC BOX
Features Intersected: BROOK
Inspection Date: 11/2021
Maintenance: State

Bridge 113:
Slab - 1919
Structure No. 300251011310061
Length: 14'
Width: 31.0'
Under Clearance: 5.0'
Facility Carried: VT14
Structure Type: CONCRETE SLAB
Features Intersected: SEAVER BRANCH
Surface: Bituminous
Inspection Date: 11/2021
Maintenance: State

Historic Projects	Functional Class	Crash Locations	Mileage by Functional Class By Sheet	Mileage by Town By Sheet	DISTRICT	TOWN	Date: 11/22/25	ROUTE
Unknown Retreatment Resurface Bituminous Mix Skinny Mix Bituminous Seal	1 - Interstate System 2 - Other 3 - Principal Arterial 4 - Minor Arterial 5 - Major Collector 6 - Minor Collector	Fatal Injury Property Damage Only Unknown Crash Type	0251 5 - Major Collector 7.962	CRAFTSBURY - V014-1006 7.962 of 7.962	9	CRAFTSBURY	1 of 1 TWN mileage: 0.0 to 7.962	VT-14 ETE mileage: 81.088 to 89.05
Indicated plans available - http://vtransmap01.aot.state.vt.us/pdpr/DWebstore/	Speed Zones	High Crash Locations (HCL's)	Page Total Mileage: 7.962 mi	Page Total Mileage: 7.962 mi				