





Route Log and Progress Chart

DRAFT

Please Note: Errors and Omissions May Exist.
Contact the VTrans Mapping Section with questions or concerns.

DISTRICT	TOWN	ROUTE
9	CRAFTSBURY	VT-14

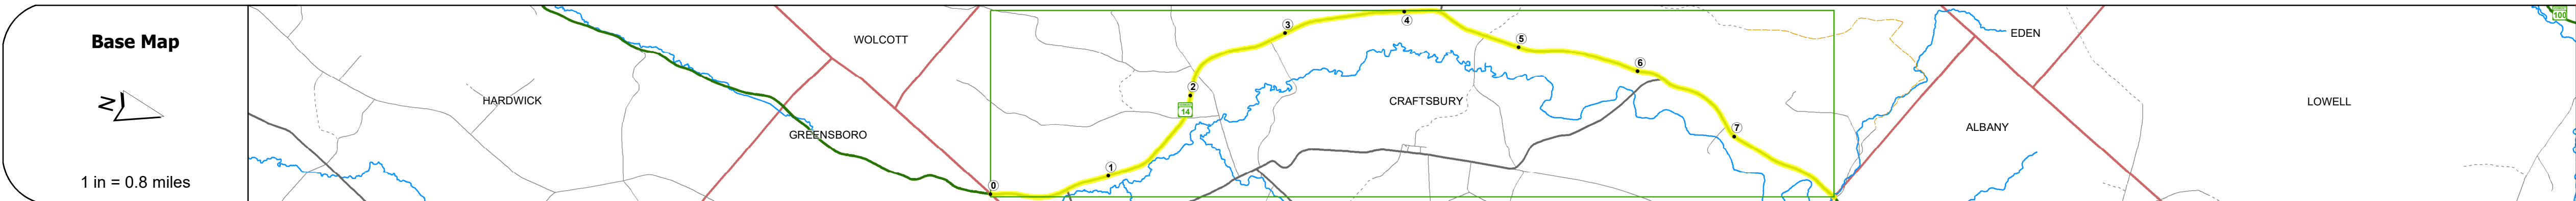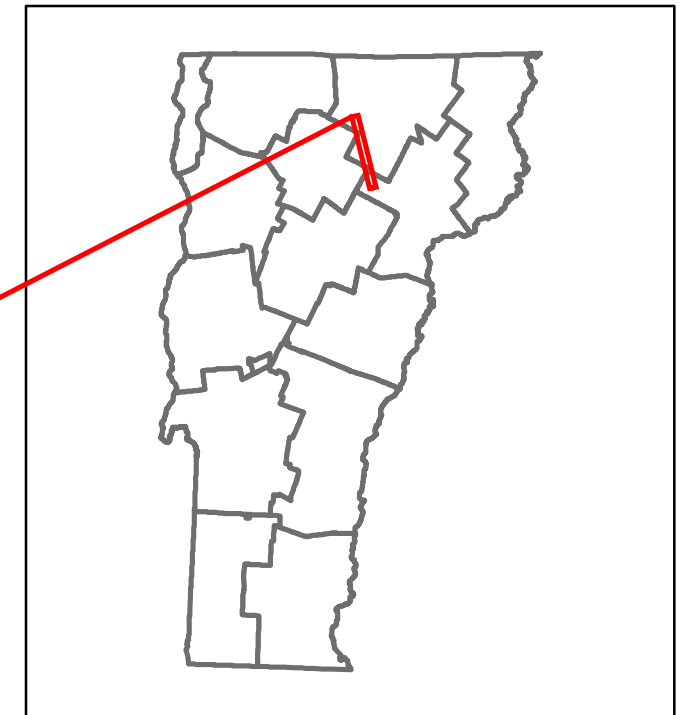

Road Widths	Travellane: 28, 27, 30, 27.5, 27, 28, 30, 28.5, 27.5, 31, 29, 28, 27, 29, 28, 27.5, 30, 28
Curves	4, 3, 4, 3, 3, 7, 4, 3, 4, 4, 5
Grades	-3.9
Guardrails	
Rumblestrips	
Historic Projects	1996: STP RS 025(1B), 1979: RS 025(1), 1970: Unknown, 1982: RS 025(2), 1961: MA 30181, 1956: S 166(E), 1957: ST 166-X, 1957: ST 166-V
Maintenance Garage	District 9 - DMF Maintenance Iraaburg Garage
Speed Zone	45
Functional Class	5
National Highway System	
Limited Access Highway	
Customer Service Level	Local Connector
Traffic Counters	P114, P112
AADT	2022: 890, 1219, 1076, 1270, 1300; 2021: 777, 693, 612, 723, 720; 2020: 1018, 1010, 891, 1052, 1100; 2019: 1113, 1153, 1016, 1200, 1200; 2018: 850
Crash Locations	(Incomplete) 2023, 2022, 2021, 2020, 2019

STRUCTURE DESCRIPTIONS

Bridge 108:
Culvert - 1957
Structure No. 300251010810061
Length: 13'
Under Clearance: 8.0'
Weight Limit: 0
Facility Carried: VT14
Structure Type: CGMPA
Features Intersected: CASS BROOK
Inspection Date: 11/2021
Maintenance: State

Bridge 110:
Culvert - 2013
Structure No. 300251011010061
Length: 9'
Under Clearance: 5.0'
Weight Limit: 0
Facility Carried: VT14
Structure Type: CPAMPA
Features Intersected: BROOK
Inspection Date: 11/2021
Maintenance: State

Bridge 112:
Culvert - 1997
Structure No. 300251011210061
Length: 6'
Under Clearance: 5.0'
Weight Limit: 0
Facility Carried: VT14
Structure Type: SEGMENTAL RC BOX
Features Intersected: BROOK
Inspection Date: 11/2021
Maintenance: State

Bridge 113:
Slab - 1919
Structure No. 300251011310061
Length: 14'
Width: 31.0'
Under Clearance: 5.0'
Weight Limit: 0
Facility Carried: VT14
Structure Type: CONCRETE SLAB
Features Intersected: SEVER BRANCH
Surface: Bituminous
Inspection Date: 11/2021
Maintenance: State

Historic Projects <ul style="list-style-type: none"> Unknown Bituminous Concrete Retreatment Resurface Bituminous Mix Skinny Mix Bituminous Seal 	Functional Class <ul style="list-style-type: none"> 1 - Interstate System 2 - Other 3 - Principal Arterial 4 - Minor Arterial 5 - Major Collector 6 - Minor Collector 	Curves <ul style="list-style-type: none"> Left Right 	Grades <ul style="list-style-type: none"> grade up grade down 	Traffic Counters <ul style="list-style-type: none"> Continuous (CTC) Weight-In-Motion (WIM) Short-Term, Scheduled Short-Term, Unscheduled 	Crash Locations <ul style="list-style-type: none"> Fatal Injury Property Damage Only Unknown Crash Type 	Mileage by Functional Class By Sheet 0251 5 - Major Collector 7.962	Mileage by Town By Sheet CRAFTSBURY - V014-1006 7.962 of 7.962	DISTRICT 9	TOWN CRAFTSBURY	Date: 09/28/23	ROUTE VT-14 ETE mileage: 81.109 to 89.071
Speed Zones 25 30 35 40 45 50 55 60 65						Page Total Mileage: 7.962 mi		Page Total Mileage: 7.962 mi		1 of 1 TWN mileage: 0.0 to 7.962	

For More Information Contact - Vermont Agency of Transportation, Policy, Planning and Intermodal Development Division - Mapping Section, 219 North Main Street, Barre, VT 05641 Telephone: 802-828-2600.