



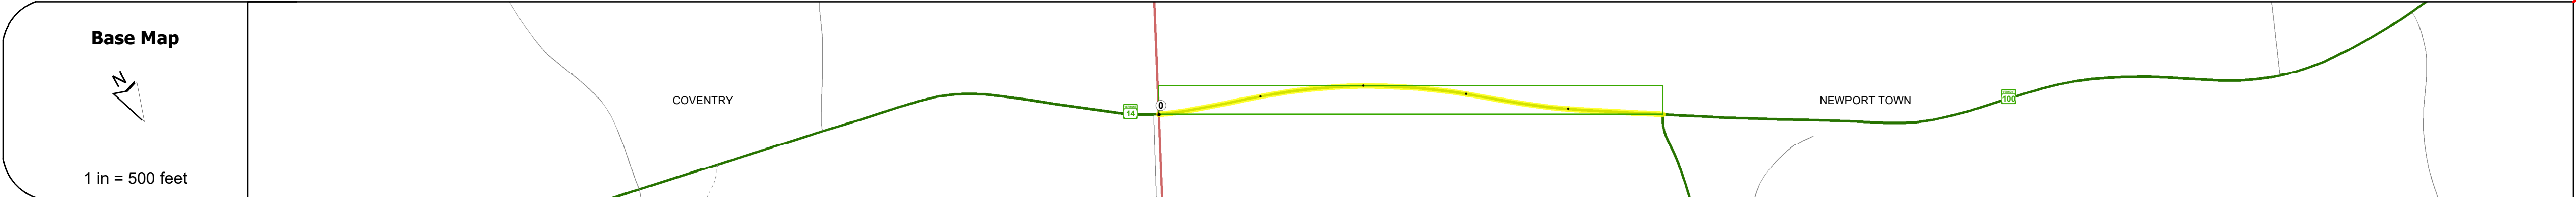

Route Log and Progress Chart

DRAFT
Please Note: Errors and Omissions May Exist.
Contact the VTrans Mapping Section with questions or concerns.

DISTRICT	TOWN	ROUTE
9	NEWPORT TOWN	VT-14

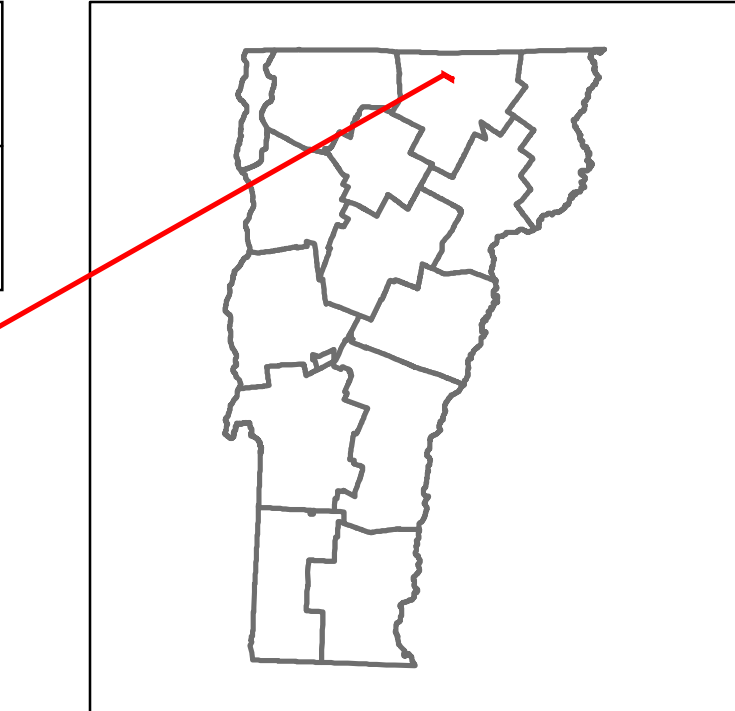

Road Widths	Travellane	22
	Roadway	26
	Lane Count	2
	Base	2" Crushed Gravel
	Subbase	16" Gravel

Curves	5
---------------	---

Grades	
---------------	--

Guardrails	
-------------------	--

Rumblestrips	
---------------------	--

Historic Projects	
	1991: PMA 9206
	1984: Unknown
	1990: MA 9080
	1999: S 0313(1)

Maintenance Garage	
---------------------------	--

Speed Zone	
-------------------	--

Functional Class	5
-------------------------	---

National Highway System	
--------------------------------	--

Limited Access Highway	
-------------------------------	--

Customer Service Level	Local Connector
-------------------------------	-----------------

Traffic Counters	
-------------------------	--

AADT	2024	2309
	2023	2286
	2022	2266
	2021	2019
	2020	1782

Crash Locations	(Incomplete) 2025	
	2024	
	2023	
	2022	
	2021	

STRUCTURE DESCRIPTIONS

Bridge **136**:
Culvert - 1959
Structure No. 300251013610161
Length: 7'
Under Clearance: 6.0'
Facility Carried: VT14
Structure Type: RC PIPE W/ ACCGMPP
Features Intersected: BROOK
Inspection Date: 11/2021
Maintenance: State

Historic Projects										Functional Class				Curves		Grades		Traffic Counters		Crash Locations		Mileage by Functional Class By Sheet		Mileage by Town By Sheet		DISTRICT	TOWN	Date: 11/22/25	ROUTE VT-14 ETE mileage: 107.374 to 107.866
Unknown		Bituminous Concrete		Surface Treated Gravel		1 - Interstate System		3 - Principal Arterial		5 - Major Collector		Left		Right		Continuous (CTC)		Fatal		0251		5 - Major Collector		0.492 of 0.492					
Retreatment		Bituminous Macadam		Cold Plane and Plant Mix		2 - Other		4 - Minor Arterial		6 - Minor Collector		down		up		Weigh-In-Motion (WIM)		Injury		NEWPORT TOWN - V014-1016		0.492 of 0.492							
Resurface		Bituminous Mix		Reclaimed Base and Bituminous Concrete		Freeways and Expressways		Speed Zones		Road Widths		AADT		High Crash Locations (HCL's)		Short-Term, Scheduled		Unknown Crash Type		Page Total Mileage: 0.492 mi		Page Total Mileage: 0.492 mi		9	NEWPORT TOWN	1 of 1 TWN mileage: 0.0 to 0.492			
Skinny Mix		Concrete		Concrete		Speed Zones		Road Widths		AADT		High Crash Locations (HCL's)		Short-Term, Unscheduled		Unknown Crash Type		Page Total Mileage: 0.492 mi		Page Total Mileage: 0.492 mi									
Bituminous Seal		Gravel		Gravel		Speed Zones		Road Widths		AADT		High Crash Locations (HCL's)		Short-Term, Unscheduled		Unknown Crash Type		Page Total Mileage: 0.492 mi		Page Total Mileage: 0.492 mi		Page Total Mileage: 0.492 mi		Page Total Mileage: 0.492 mi					
Indicated plans available - http://vttransmap01.aot.state.vt.us/rp/dr/DWebstore/																													