















Route Log and Progress Chart

DRAFT

Please Note: Errors and Omissions May Exist.
Contact the VTrans Mapping Section with questions or concerns.

DISTRICT	TOWN	ROUTE
6	BARRE CITY	VT-14

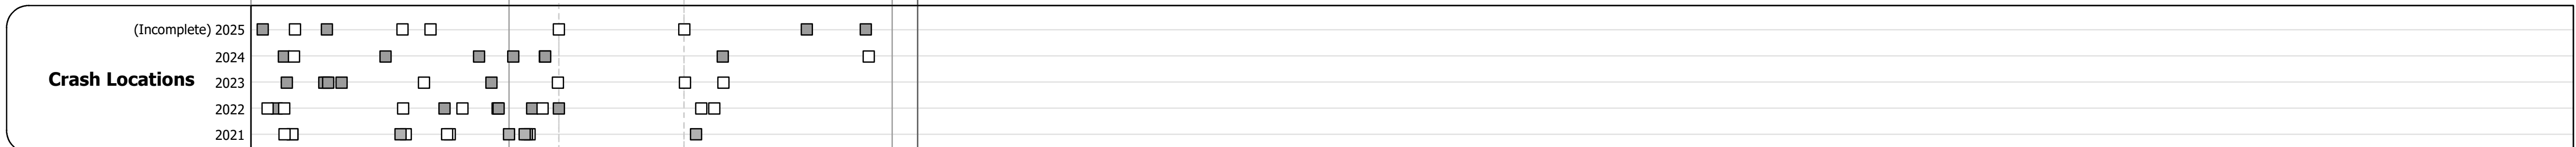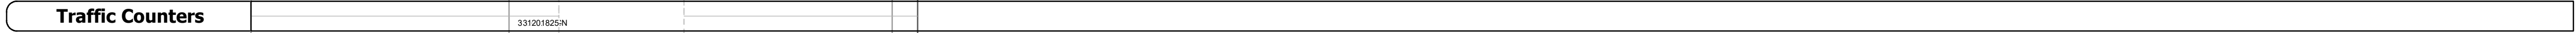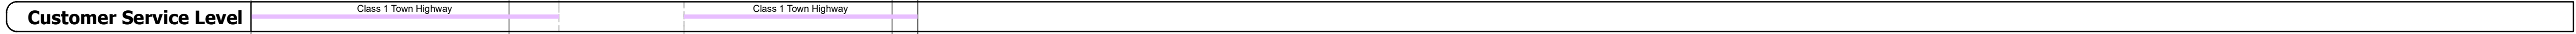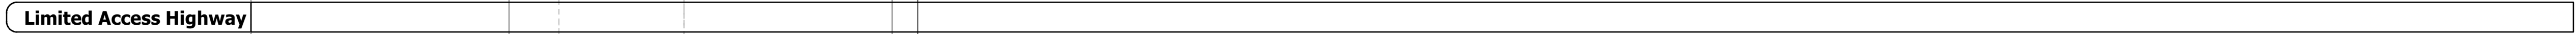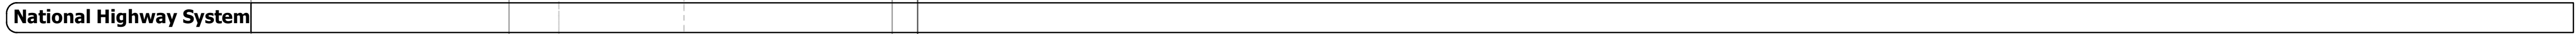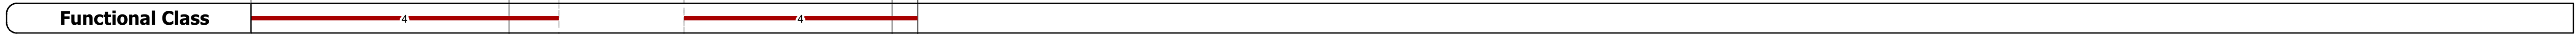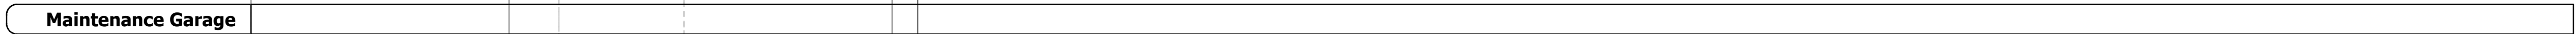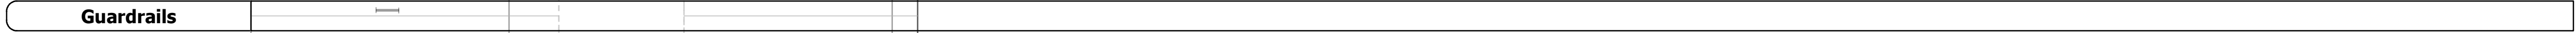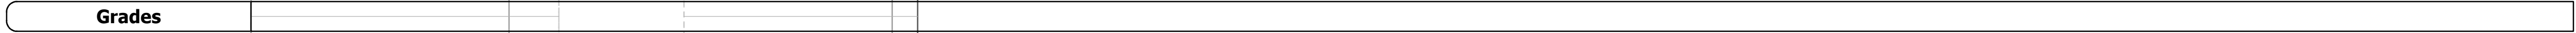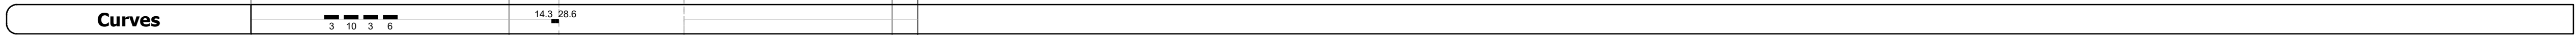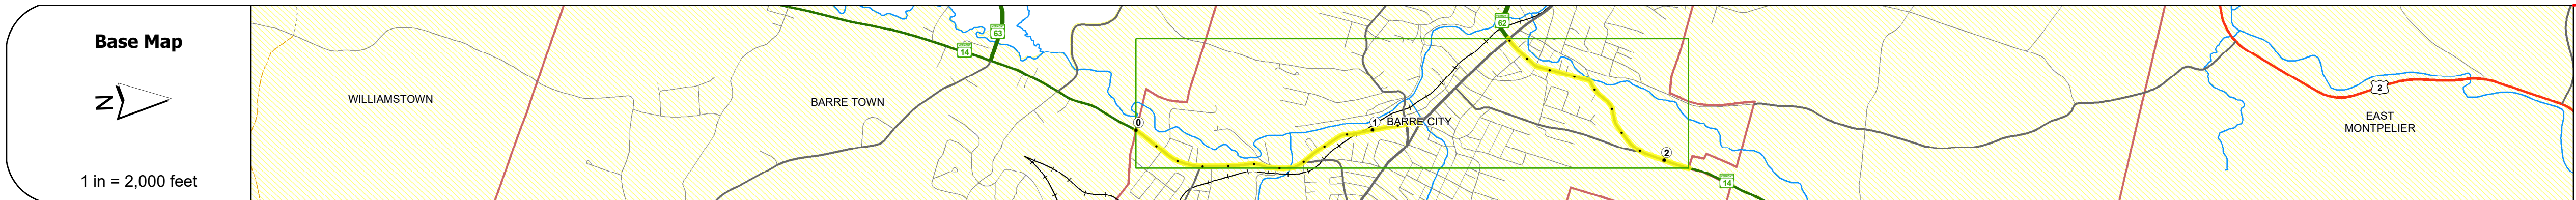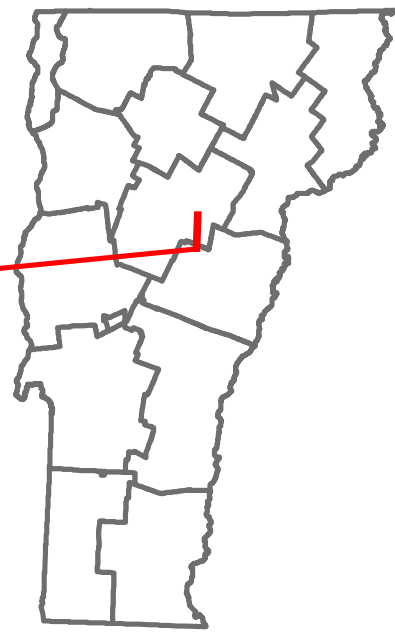

STRUCTURE DESCRIPTIONS

Bridge 66:
Culvert (Arch) - 1920
Structure No. 206000006612012
Length: 93'
Width: 38.0'
Facility Carried: VT 14
Structure Type: TWO SPAN STONE ARCH
Features Intersected: JAIL BRANCH
Inspection Date: 6/2/25
Maintenance/Ownership: City/Municipal

Historic Projects										Functional Class			Curves		Grades		Traffic Counters		Crash Locations		Mileage by Functional Class By Sheet				Mileage by Town By Sheet				DISTRICT	TOWN	Date: 11/22/25	ROUTE			
Unknown		Bituminous Concrete		Surface Treated		Gravel		1 - Interstate System		3 - Principal Arterial		5 - Major Collector		Left		grade up		Continuous (CTC)		Fatal		Property Damage Only		6000		4 - Minor Arterial		1.193					BARRE CITY - V014-1201		
Retreatment		Bituminous Macadam		Plant Mix		Reclaimed Base and Bituminous Concrete		2 - Other		4 - Minor Arterial		6 - Minor Collector		Right		grade down		Weigh-In-Motion (WIM)		Injury		Unknown Crash Type		037-1		4 - Minor Arterial		0.905					Ghost Section - (US-302, MM 2.150 to 1.665)		
Resurface		Cold Plane and Bituminous Concrete		Reclaimed Base and Bituminous Concrete		Concrete		Speed Zones		Road Widths		AADT		High Crash Locations (HCL's)		Page Total Mileage: 2.098 mi		Page Total Mileage: 2.098 mi		Page Total Mileage: 2.098 mi		Page Total Mileage: 2.098 mi		6		BARRE CITY		1 of 1		ETE mileage: 48.974 to 51.072					
Bituminous Mix		Concrete		Gravel		Gravel		25		30		35		40		45		50		55		60		65		100 - 200 (11 - 20)		201 - 300 (21 - 30)		301 - 400 (31 - 40)		401 - 800 (41 - 113)		801 - 1000 (81 - 113)	
Skippy Mix		Concrete		Gravel		Gravel		Indicated plans available - http://vtransemap01.acl.state.vt.us/dp/dlwebstore/																											