



Route Log and Progress Chart

DRAFT



Please Note: Errors and Omissions May Exist.
Contact the VTrans Mapping Section with questions or concerns.

DISTRICT	TOWN	ROUTE
6	BARRE TOWN	VT-14


Base Map




1 in = 2,000 feet

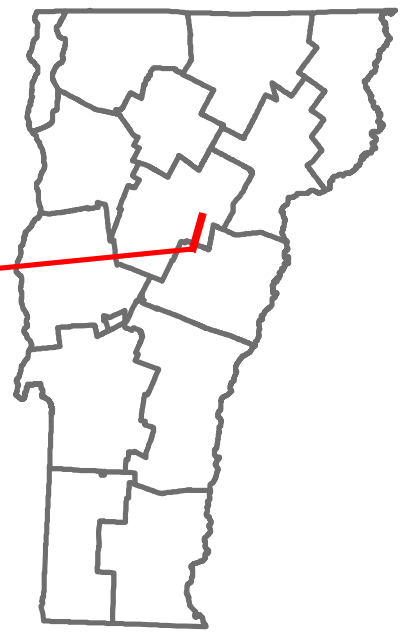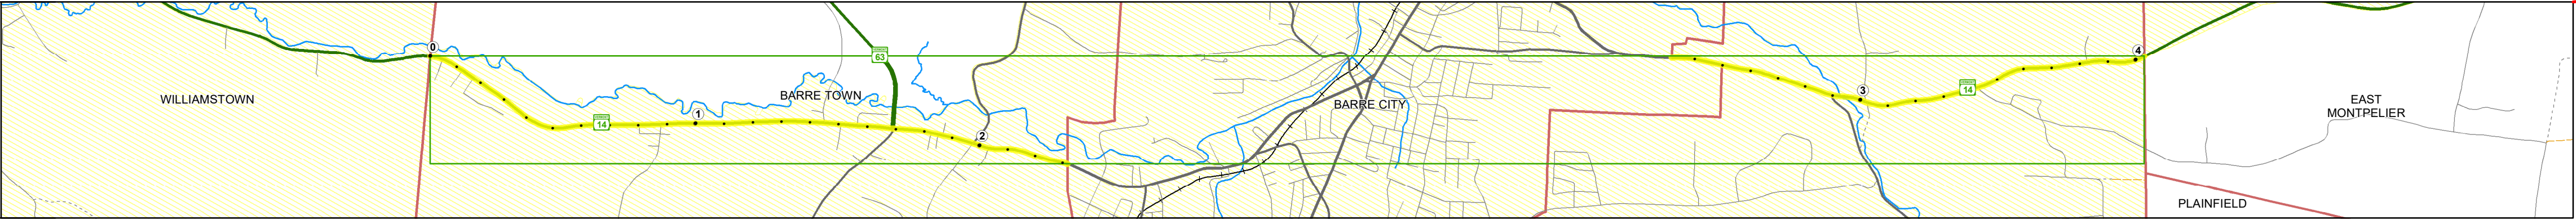

Stick Diagram

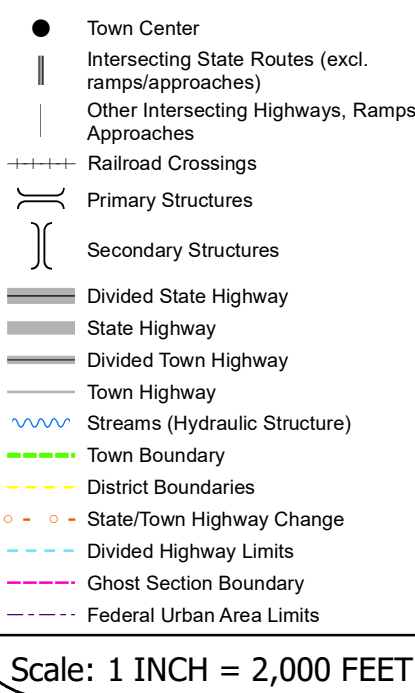

Scale: 1 INCH = 2,000 FEET

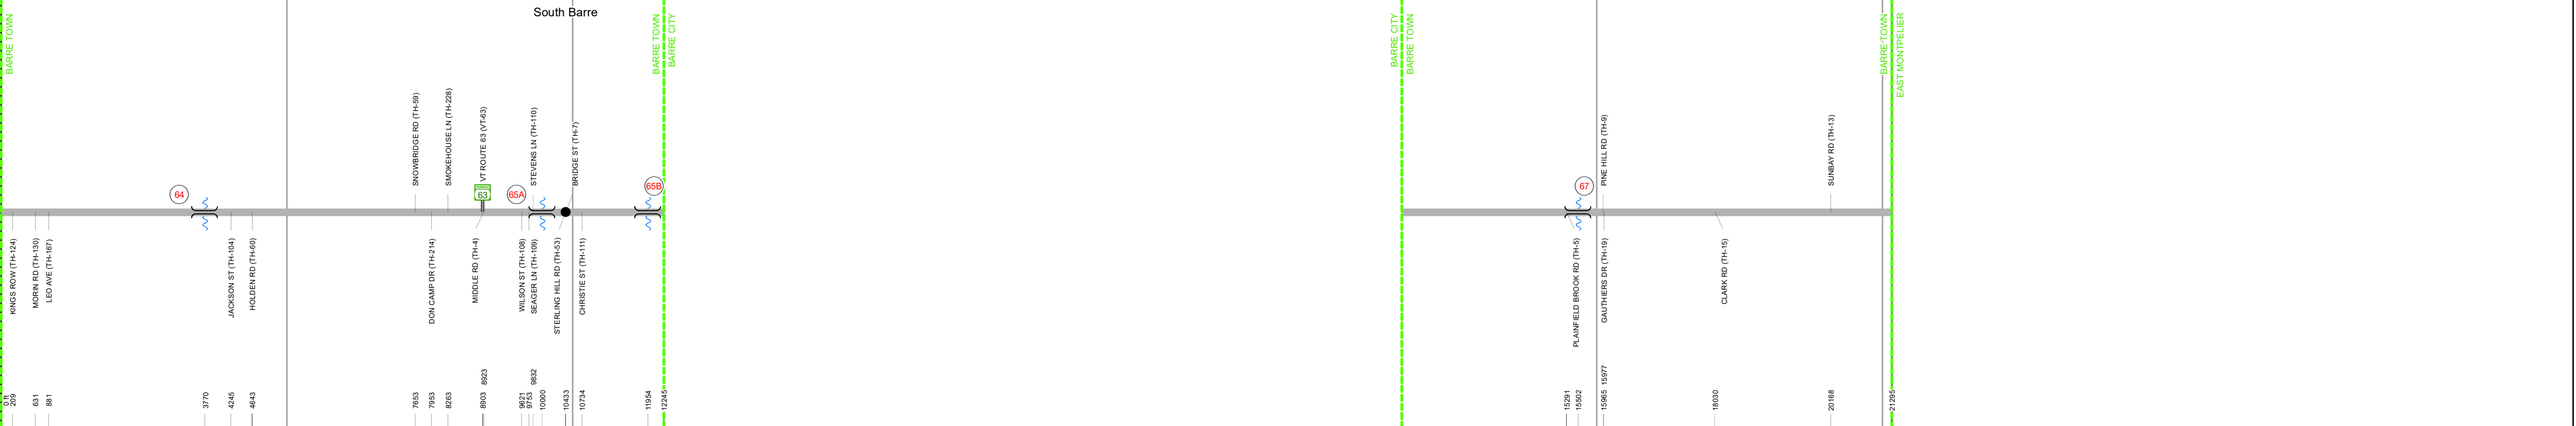

STRUCTURE DESCRIPTIONS

Bridge 64:
Slab - 1923
Structure No. 300147006412021
Length: 11'
Width: 30.0'
Under Clearance: 4.0'
Facility Carried: VT14
Structure Type: CONCRETE SLAB
Features Intersected: BROOK
Surface: Bituminous
Inspection Date: 11/2021
Maintenance: State

Bridge 65A:
Culvert - 1919
Structure No. 300147065A12021
Length: 6'
Under Clearance: 6.0'
Facility Carried: VT14
Structure Type: ACCGMP
Features Intersected: BROOK
Inspection Date: 11/2021
Maintenance: State

Bridge 65B:
Culvert - 2014
Structure No. 300147065B12021
Length: 7'
Under Clearance: 5.0'
Facility Carried: VT14
Structure Type: SEGMENTAL RC BOX
Features Intersected: BROOK
Inspection Date: 11/2021
Maintenance: State

Bridge 67:
Culvert - 1979
Structure No. 200037006712022
Length: 23'
Facility Carried: VT 14
Structure Type: CGMP
Features Intersected: GUNNERS BROOK
Inspection Date: 6/2/25
Maintenance/Ownership: State

Road Widths	Travellane Roadway Lane Count Base Subbase	28 29 30 201
-------------	--	---