













Route Log and Progress Chart

DRAFT

Please Note: Errors and Omissions May Exist.
Contact the VTrans Mapping Section with questions or concerns.

DISTRICT	TOWN	ROUTE
6	EAST MONTPELIER	VT-14

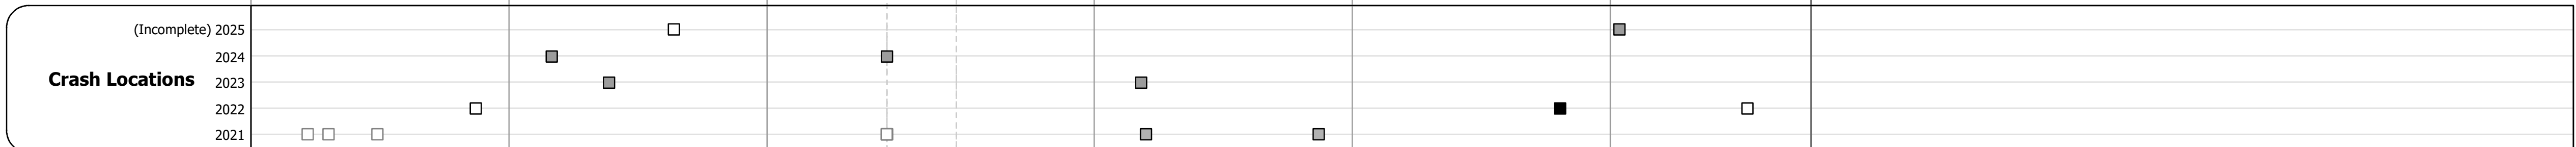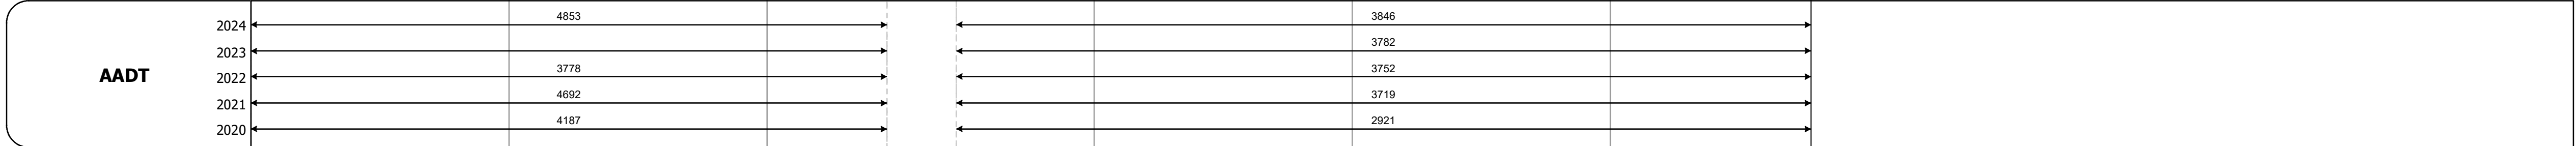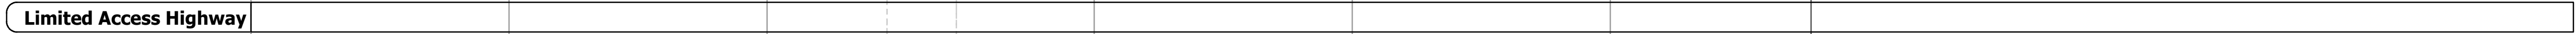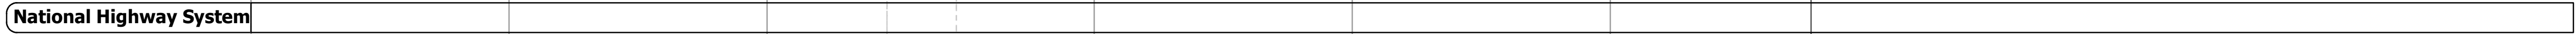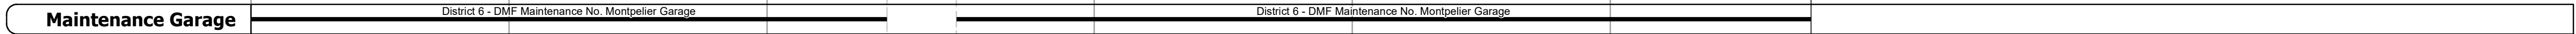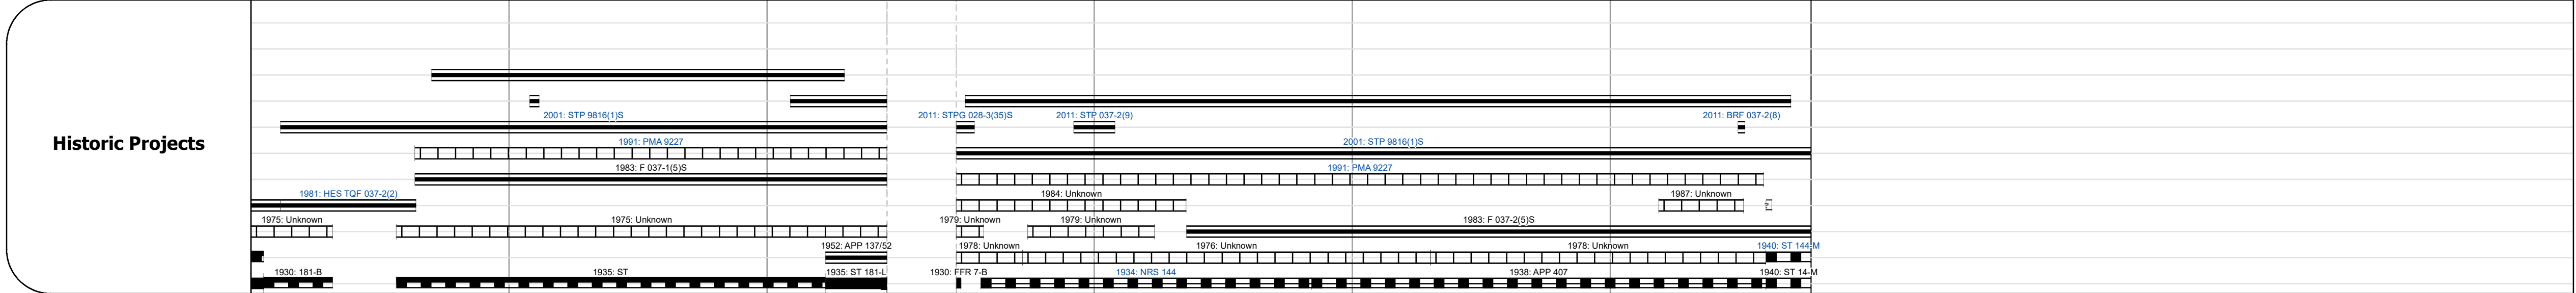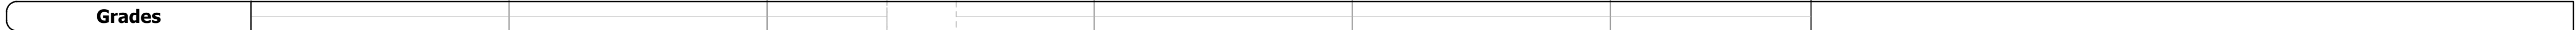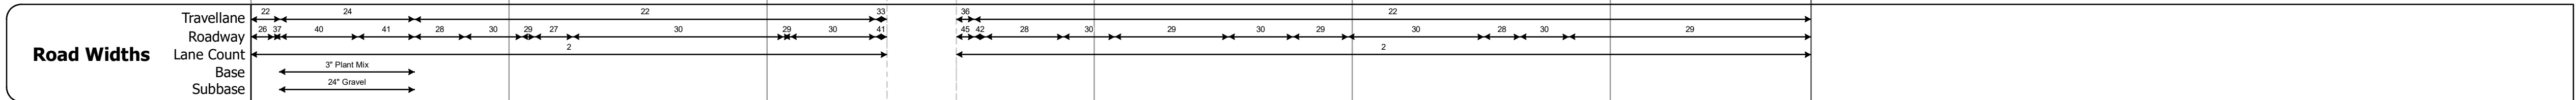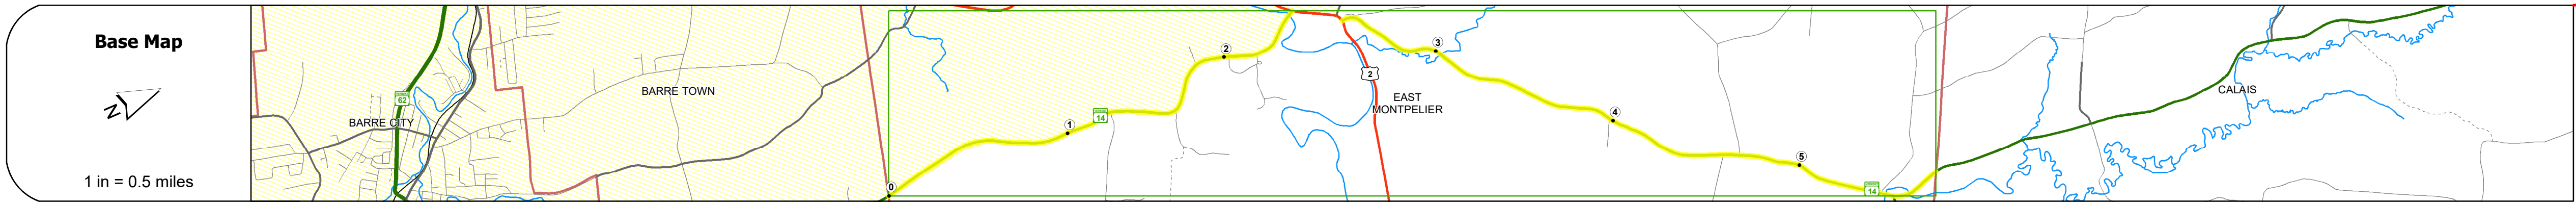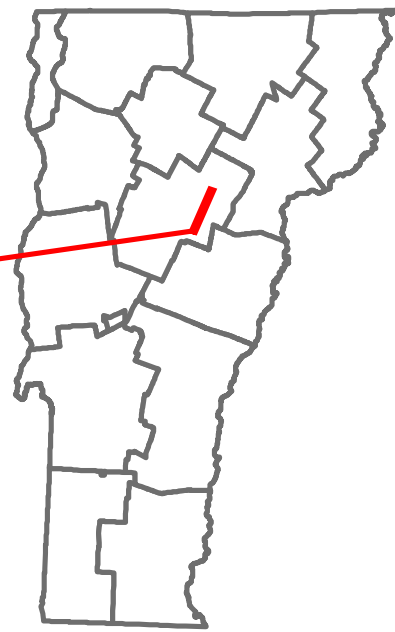

STRUCTURE DESCRIPTIONS

Bridge 68:
Stringer/multi-beam or girder - 2018
Structure No. 200037006812072
Length: 182
Width: 45.7
Facility Carried: VT 14
Structure Type: 3 SP CONT WLD GIRDER
Features Intersected: WINOOSKI RIVER
Surface: Bituminous
Inspection Date: 6/2/25
Maintenance/Ownership: State

Bridge 69:
Slab - 2010
Structure No. 200037006912072
Length: 34
Width: 30.0
Facility Carried: VT 14
Structure Type: CONCRETE SLAB
Features Intersected: SODOM POND BROOK
Surface: Bituminous
Inspection Date: 6/2/25
Maintenance/Ownership: State

Bridge 71:
Stringer/multi-beam or girder - 2011
Structure No. 200037007112072
Length: 64
Width: 31.2
Facility Carried: VT 14
Structure Type: ROLLED BEAM
Features Intersected: KINGSBURY BRANCH
Surface: Bituminous
Inspection Date: 6/2/25
Maintenance/Ownership: State

Bridge 72:
Stringer/multi-beam or girder - 1947
Structure No. 200037007212072
Length: 84
Width: 32.8
Facility Carried: VT 14
Structure Type: ROLLED BEAM
Features Intersected: NORTH MONTPELIER POND
Surface: Bituminous
Inspection Date: 6/2/25
Maintenance/Ownership: State

Unknown	Historic Projects	Functional Class	Curves	Grades	Traffic Counters	Crash Locations	Mileage by Functional Class By Sheet	Mileage by Town By Sheet	DISTRICT	TOWN	Date: 11/22/25	ROUTE
Unknown	Bituminous Concrete Retreatment Resurface Bituminous Mix Skinny Mix Bituminous Seal	1 - Interstate 2 - Other 3 - Principal Arterial 4 - Minor Arterial 5 - Major Collector 6 - Minor Collector	Left Right	grade up grade down	Continuous (CTC) Weigh-In-Motion (WIM) Short-Term, Scheduled Short-Term, Unscheduled	Fatal Injury Property Damage Only Unknown Crash Type	037-2 4 - Minor Arterial 037-1 4 - Minor Arterial	EAST MONTPELIER - V014-1207 Ghost Section - (US-2, MM 2.733 to 3.001)	6	EAST MONTPELIER	1 of 1 TWN mileage: 0.0 to 5.778	VT-14 ETE mileage: 52.786 to 58.564
Indicated plans available - http://vtransmap01.aot.state.vt.us/gpdr/D/webstore/							Page Total Mileage: 5.778 mi	Page Total Mileage: 5.778 mi				