





Route Log and Progress Chart

DRAFT

Please Note: Errors and Omissions May Exist.
Contact the VTrans Mapping Section with questions or concerns.

DISTRICT	TOWN	ROUTE
5	COLCHESTER	VT-15

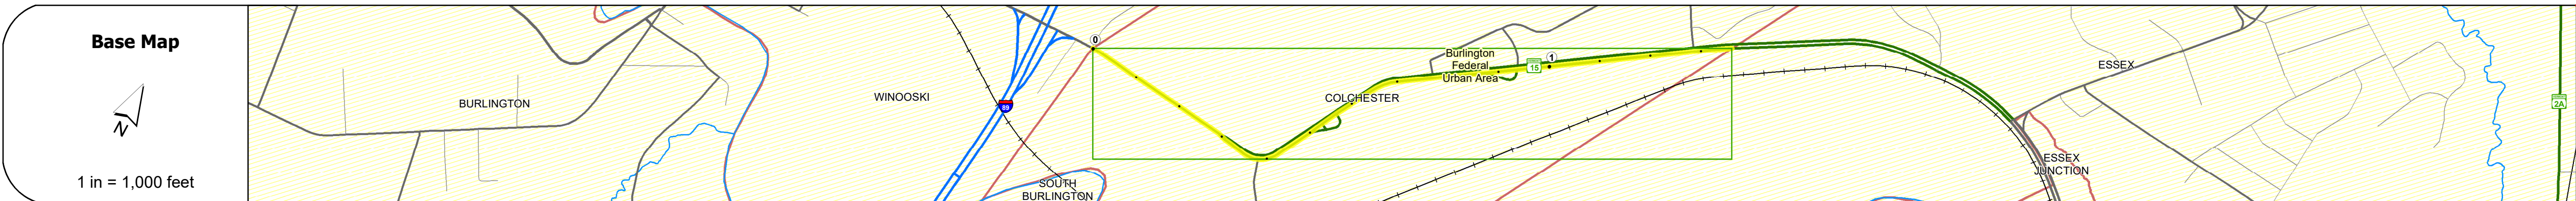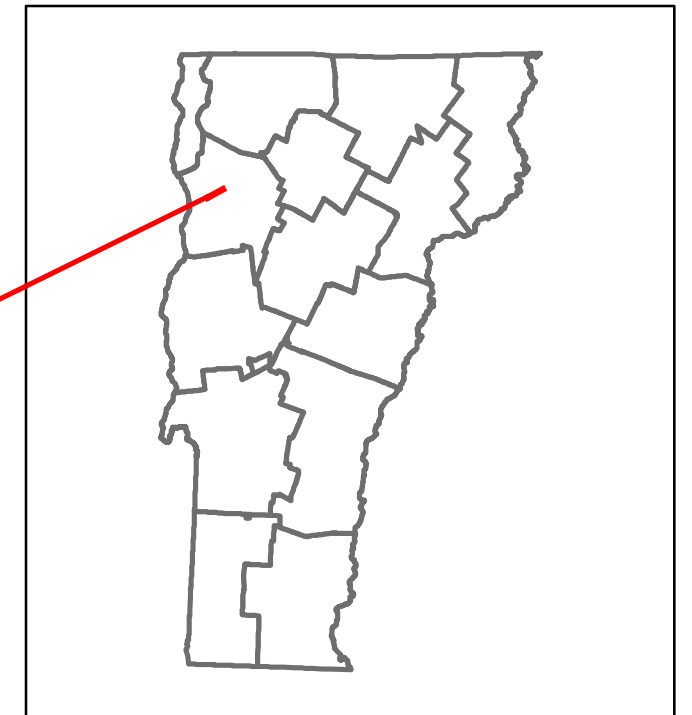

STRUCTURE DESCRIPTIONS

Road Widths	<table border="1"> <tr> <th>Travellane</th> <td>44</td> <td>54-64</td> <td>22</td> <td>33</td> <td>22</td> <td>33</td> <td>22</td> </tr> <tr> <th>Roadway</th> <td>48</td> <td>47-57-59</td> <td>38</td> <td>31</td> <td>36</td> <td>37</td> <td>42</td> </tr> <tr> <th>Lane Count</th> <td>4</td> <td></td> <td></td> <td></td> <td></td> <td></td> <td></td> </tr> <tr> <th>Base</th> <td colspan="7">Two 2 1/2" Plan, Mac. Cr. Sl.</td> </tr> <tr> <th>Subbase</th> <td colspan="7">21" Gravel</td> </tr> </table>	Travellane	44	54-64	22	33	22	33	22	Roadway	48	47-57-59	38	31	36	37	42	Lane Count	4							Base	Two 2 1/2" Plan, Mac. Cr. Sl.							Subbase	21" Gravel						
Travellane	44	54-64	22	33	22	33	22																																		
Roadway	48	47-57-59	38	31	36	37	42																																		
Lane Count	4	
Base	Two 2 1/2" Plan, Mac. Cr. Sl.	
Subbase	21" Gravel	

Curves	<table border="1"> <tr> <th>Station</th> <td>0</td> <td>21</td> <td>12</td> </tr> </table>	Station	0	21	12
Station	0	21	12		

Grades	
--------	--

Guardrails	
------------	--

Rumblestrips	
--------------	--

Historic Projects	<ul style="list-style-type: none"> 2013 TCSP TCSE(6) 2009 STP 2616(1) 1993 F 030-1(13) 1978 F 030-1(7) 1962 U 030-1(3) 1941 AW FAP 1(13) 1920 FAP II 1918 US & State Military Res
-------------------	---

Maintenance Garage	District 5 - DMF Maintenance Colchester Garage
--------------------	--

Speed Zone	<table border="1"> <tr> <th>Station</th> <td>0</td> <td>35</td> <td>45</td> </tr> </table>	Station	0	35	45
Station	0	35	45		

Functional Class	3
------------------	---

National Highway System	
-------------------------	--

Limited Access Highway	
------------------------	--

Customer Service Level	Arterial Highway
------------------------	------------------

Traffic Counters	30304058 130405820W 40 30405825-E 304058 30405830W-E 30405835W 5835-E
------------------	---

AADT	<table border="1"> <tr> <th>Year</th> <th>22058</th> <th>21925</th> <th>24242</th> <th>24364</th> <th>22292</th> <th>21592</th> <th>22062</th> </tr> <tr> <td>2022</td> <td>22698</td> <td>21741</td> <td>23560</td> <td>23516</td> <td>23531</td> <td>23651</td> <td>22770</td> </tr> <tr> <td>2021</td> <td>19450</td> <td>19403</td> <td>21026</td> <td>20987</td> <td>21000</td> <td>21107</td> <td>20322</td> </tr> <tr> <td>2020</td> <td>23633</td> <td>23576</td> <td>25548</td> <td>25500</td> <td>25516</td> <td>25646</td> <td>24891</td> </tr> <tr> <td>2019</td> <td>23800</td> <td></td> <td>25800</td> <td></td> <td>25900</td> <td>25000</td> <td></td> </tr> <tr> <td>2018</td> <td></td> <td></td> <td></td> <td></td> <td></td> <td></td> <td></td> </tr> </table>	Year	22058	21925	24242	24364	22292	21592	22062	2022	22698	21741	23560	23516	23531	23651	22770	2021	19450	19403	21026	20987	21000	21107	20322	2020	23633	23576	25548	25500	25516	25646	24891	2019	23800		25800		25900	25000		2018							
Year	22058	21925	24242	24364	22292	21592	22062	
2022	22698	21741	23560	23516	23531	23651	22770	
2021	19450	19403	21026	20987	21000	21107	20322	
2020	23633	23576	25548	25500	25516	25646	24891	
2019	23800		25800		25900	25000	
2018	

Crash Locations	<table border="1"> <tr> <th>Year</th> <th>2023</th> <th>2022</th> <th>2021</th> <th>2020</th> <th>2019</th> </tr> <tr> <td>(Incomplete)</td> <td>1</td> <td>0</td> <td>0</td> <td>0</td> <td>0</td> </tr> <tr> <td></td> <td>0</td> <td>0</td> <td>0</td> <td>0</td> <td>0</td> </tr> <tr> <td></td> <td>0</td> <td>0</td> <td>0</td> <td>0</td> <td>0</td> </tr> <tr> <td></td> <td>0</td> <td>0</td> <td>0</td> <td>0</td> <td>0</td> </tr> </table>	Year	2023	2022	2021	2020	2019	(Incomplete)	1	0	0	0	0		0	0	0	0	0		0	0	0	0	0		0	0	0	0	0
Year	2023	2022	2021	2020	2019																										
(Incomplete)	1	0	0	0	0																										
	0	0	0	0	0																										
	0	0	0	0	0																										
	0	0	0	0	0																										

Historic Projects <ul style="list-style-type: none"> Unknown Retreatment Resurface Bituminous Mix Skippy Mix Bituminous Seal 	Functional Class <ul style="list-style-type: none"> 1 - Interstate System 2 - Other Freeways and Expressways 3 - Principal Arterial 4 - Minor Arterial 5 - Major Collector 6 - Minor Collector 	Curves <ul style="list-style-type: none"> Left (degrees) Right (degrees) 	Grades <ul style="list-style-type: none"> grade up (percent) grade down (percent) 	Traffic Counters <ul style="list-style-type: none"> Continuous (CTC) Weight-In-Motion (WIM) Short-Term, Scheduled Short-Term, Unscheduled 	Crash Locations <ul style="list-style-type: none"> Fatal Injury Property Damage Only Unknown Crash Type 	Mileage by Functional Class By Sheet 030-1 3 - Other Principal Arterial 1.361	Mileage by Town By Sheet COLCHESTER - V015-0405 1.361 of 1.361	DISTRICT 5	TOWN COLCHESTER	Date: 09/28/23	ROUTE VT-15 ETE mileage: 0.757 to 2.118
Speed Zones 25 30 35 40 45 50 55 60 65						High Crash Locations (HCL's) Sections (& Intersections) HCL No. 1-100 (1-10) 201-300 (21-30) 101-200 (11-20) 301-400 (31-40) 401-800 (41-113)	Page Total Mileage: 1.361 mi		Page Total Mileage: 1.361 mi		

For More Information Contact - Vermont Agency of Transportation, Policy, Planning and Intermodal Development Division - Mapping Section, 219 North Main Street, Barre, VT 05641 Telephone: 802-828-2600.