





# Route Log and Progress Chart

**DRAFT**

Please Note: Errors and Omissions May Exist.  
Contact the VTrans Mapping Section with questions or concerns.

DISTRICT	TOWN	ROUTE
7	WHEELLOCK	VT-16

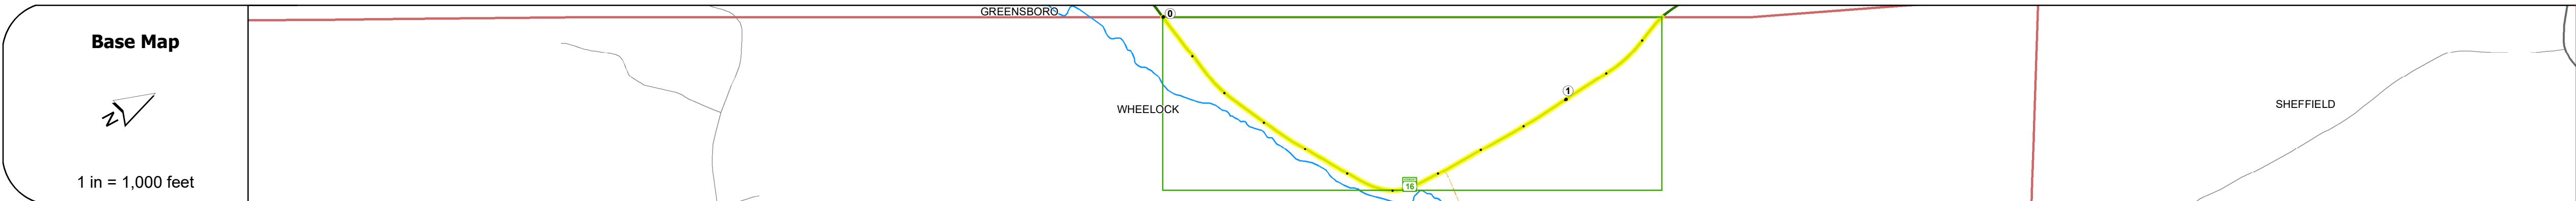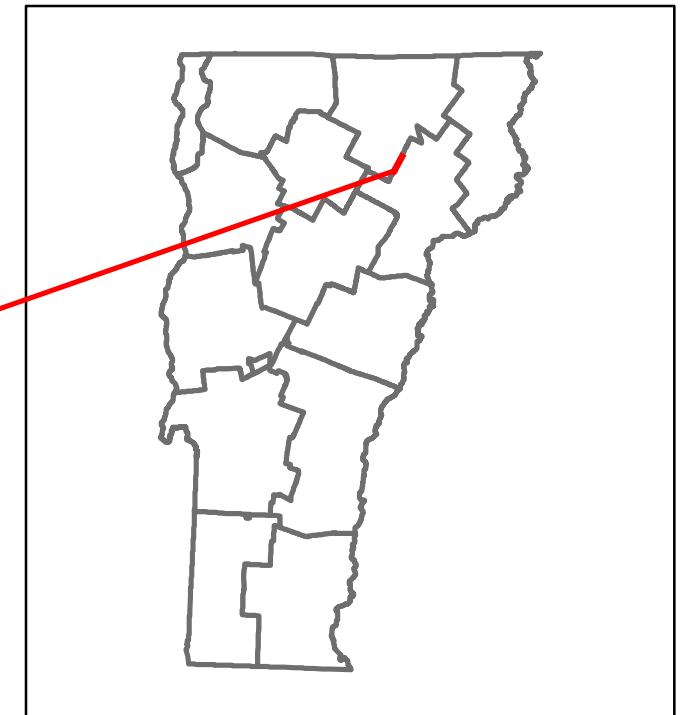

## STRUCTURE DESCRIPTIONS

Road Widths	Travellane: 22 Roadway: 28 Lane Count: 2 Base: 10' 6.8" Subbase:
-------------	--

Curves	5, 10, 5, 6
--------	-------------

Grades	
--------	--

Guardrails	
------------	--

Rumblestrips	
--------------	--

Historic Projects	2007 STP 2226118 1991 PMA 0252 1990 FR 021-0205 1981 MA 30361 1983 P 18715
-------------------	--

Maintenance Garage	District 9 - DMF Maintenance Barton Garage
--------------------	--

Speed Zone	
------------	--

Functional Class	4
------------------	---

National Highway System	
-------------------------	--

Limited Access Highway	
------------------------	--

Customer Service Level	Regional Corridor
------------------------	-------------------

Traffic Counters	
------------------	--

AADT	2022: 1599 2021: 1564 2020: 1380 2019: 1629 2018: 1800
------	--

Crash Locations	(Incomplete) 2023 2022 2021 2020 2019
-----------------	---

<b>Historic Projects</b> Unknown, Retreatment, Resurface, Bituminous Mix, Skiny Mix, Bituminous Seal, Concrete, Surface Treated Gravel, Plant Mix, Reclaimed Base and Bituminous Concrete	<b>Functional Class</b> 1- Interstate System, 2- Other Freeways and Expressways, 3- Principal Arterial, 4- Minor Arterial, 5- Major Collector, 6- Minor Collector	<b>Curves</b> Left (degrees), Right (degrees), Grades (percent) grade up, (percent) grade down	<b>Traffic Counters</b> Continuous (CTC), Weigh-In-Motion (WIM), Short-Term, Scheduled, Short-Term, Unscheduled (counter ID)	<b>Crash Locations</b> Fatal, Injury, Property Damage Only, Unknown Crash Type, High Crash Locations (HCL's) Sections (& Intersections)	<b>Mileage by Functional Class By Sheet</b> 037-3 4 - Minor Arterial 1.261	<b>Mileage by Town By Sheet</b> WHEELLOCK - V016-0317 1.261 of 1.261	<b>DISTRICT</b> 7	<b>TOWN</b> WHEELLOCK	<b>Date:</b> 09/28/23	<b>ROUTE</b> VT-16 ETE mileage: 9.243 to 10.504
<b>Page Total Mileage: 1.261 mi</b>						<b>Page Total Mileage: 1.261 mi</b>	<b>1 of 1</b> TWN mileage: 0.0 to 1.261			

For More Information Contact - Vermont Agency of Transportation, Policy, Planning and Intermodal Development Division - Mapping Section, 219 North Main Street, Barre, VT 05641 Telephone: 802-828-2600.