





Route Log and Progress Chart

DRAFT

Please Note: Errors and Omissions May Exist.
Contact the VTrans Mapping Section with questions or concerns.

DISTRICT	TOWN	ROUTE
5	WALTHAM	VT-17

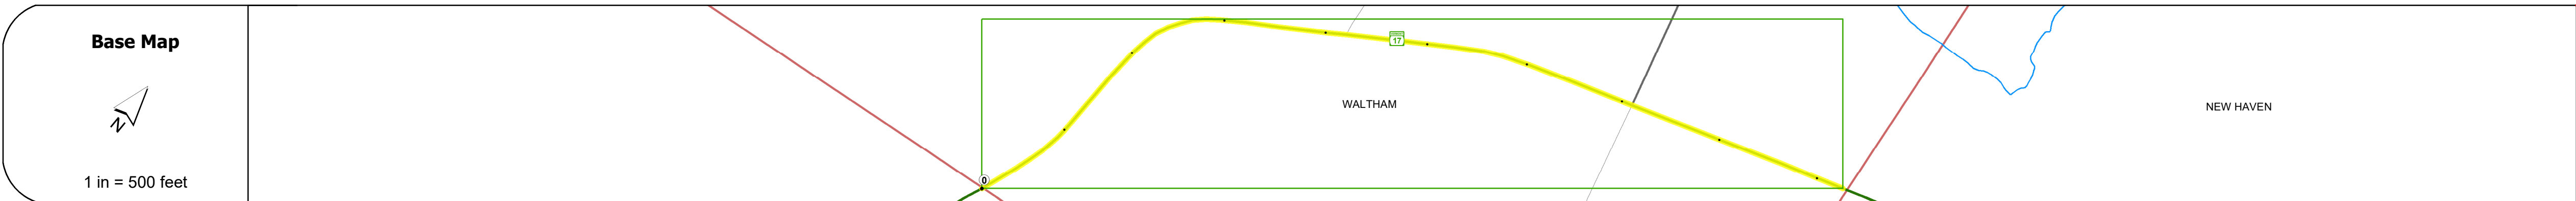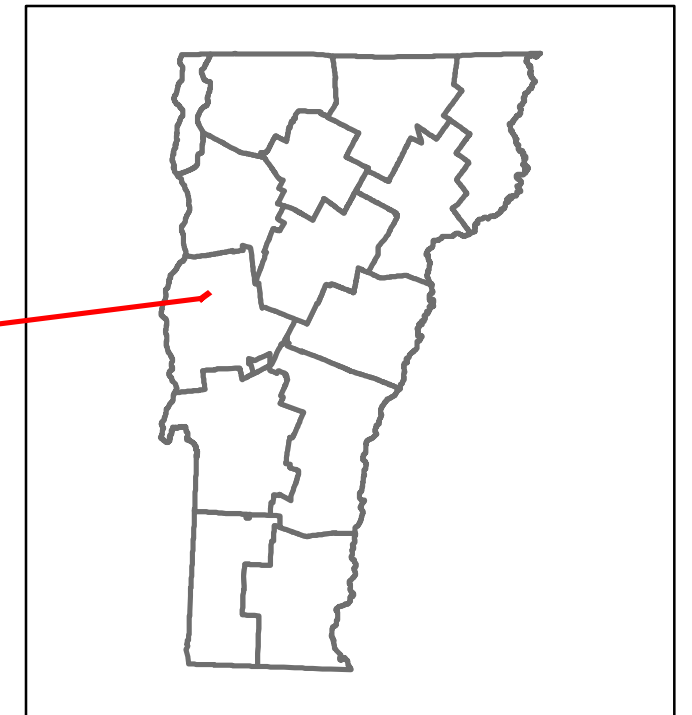

STRUCTURE DESCRIPTIONS

Road Widths	<table border="1"> <tr> <td>Travellane</td> <td>28</td> <td>29</td> <td>30</td> </tr> <tr> <td>Roadway</td> <td>28</td> <td>29</td> <td>30</td> </tr> <tr> <td>Lane Count</td> <td>2</td> <td>2</td> <td>2</td> </tr> <tr> <td>Base</td> <td colspan="3">8' - 12' S.B.</td> </tr> <tr> <td>Subbase</td> <td colspan="3"></td> </tr> </table>	Travellane	28	29	30	Roadway	28	29	30	Lane Count	2	2	2	Base	8' - 12' S.B.			Subbase			
Travellane	28	29	30																		
Roadway	28	29	30																		
Lane Count	2	2	2																		
Base	8' - 12' S.B.																				
Subbase																					

Curves	<table border="1"> <tr> <td>6</td> <td>8</td> <td>6</td> </tr> </table>	6	8	6
6	8	6		

Grades	+8.0
---------------	------

Guardrails	
-------------------	--

Rumblestrips	
---------------------	--

Historic Projects	<p>2013 STP 0632(1)</p> <p>1982 HMA 2313</p> <p>1930 ST</p>
--------------------------	---

Maintenance Garage	District 5 - DMF Maintenance New Haven Garage
---------------------------	---

Speed Zone	45
-------------------	----

Functional Class	4
-------------------------	---

National Highway System	
--------------------------------	--

Limited Access Highway	
-------------------------------	--

Customer Service Level	Regional Corridor
-------------------------------	-------------------

Traffic Counters	
-------------------------	--

AADT	<table border="1"> <tr> <td>2022</td> <td>2234</td> <td>2300</td> </tr> <tr> <td>2021</td> <td>1216</td> <td>1540</td> </tr> <tr> <td>2020</td> <td>1073</td> <td>1359</td> </tr> <tr> <td>2019</td> <td>1267</td> <td>1604</td> </tr> <tr> <td>2018</td> <td>1300</td> <td>1600</td> </tr> </table>	2022	2234	2300	2021	1216	1540	2020	1073	1359	2019	1267	1604	2018	1300	1600
2022	2234	2300														
2021	1216	1540														
2020	1073	1359														
2019	1267	1604														
2018	1300	1600														

Crash Locations	<table border="1"> <tr> <td>(Incomplete) 2023</td> <td></td> <td></td> </tr> <tr> <td>2022</td> <td></td> <td></td> </tr> <tr> <td>2021</td> <td></td> <td></td> </tr> <tr> <td>2020</td> <td></td> <td></td> </tr> <tr> <td>2019</td> <td></td> <td></td> </tr> </table>	(Incomplete) 2023			2022			2021			2020			2019		
(Incomplete) 2023																
2022																
2021																
2020																
2019																

Historic Projects Unknown, Retreatment, Resurface, Bituminous Mix, Skiny Mix, Bituminous Seal Bituminous Concrete, Cold Plane and Bituminous Concrete, Concrete, Gravel, Plant Mix, Reclaimed Base and Bituminous Concrete, Surface Treated Gravel	Functional Class 1 - Interstate System, 2 - Other Freeways and Expressways, 3 - Principal Arterial, 4 - Minor Arterial, 5 - Major Collector, 6 - Minor Collector	Curves Left (degrees), Right (degrees), Grades (degrees) grade up, Grades (degrees) grade down	Traffic Counters Continuous (CTC), Weigh-In-Motion (WIM), Short-Term, Scheduled, Short-Term, Unscheduled (counter ID)	Crash Locations Fatal, Injury, Property Damage Only, Unknown Crash Type, High Crash Locations (HCL's) Sections (& Intersections)	Mileage by Functional Class By Sheet 032 4 - minor Arterial 0.926	Mileage by Town By Sheet WALTHAM - V017-0121 0.926 of 0.926	DISTRICT 5	TOWN WALTHAM	Date: 09/28/23	ROUTE VT-17
					Page Total Mileage: 0.926 mi	Page Total Mileage: 0.926 mi	1 of 1 TWN mileage: 0.0 to 0.926	ETE mileage: 13.573 to 14.499		

For More Information Contact - Vermont Agency of Transportation, Policy, Planning and Intermodal Development Division - Mapping Section, 219 North Main Street, Barre, VT 05641 Telephone: 802-828-2600.