


DISTRICT	TOWN	ROUTE
3	SHOREHAM	VT-22A

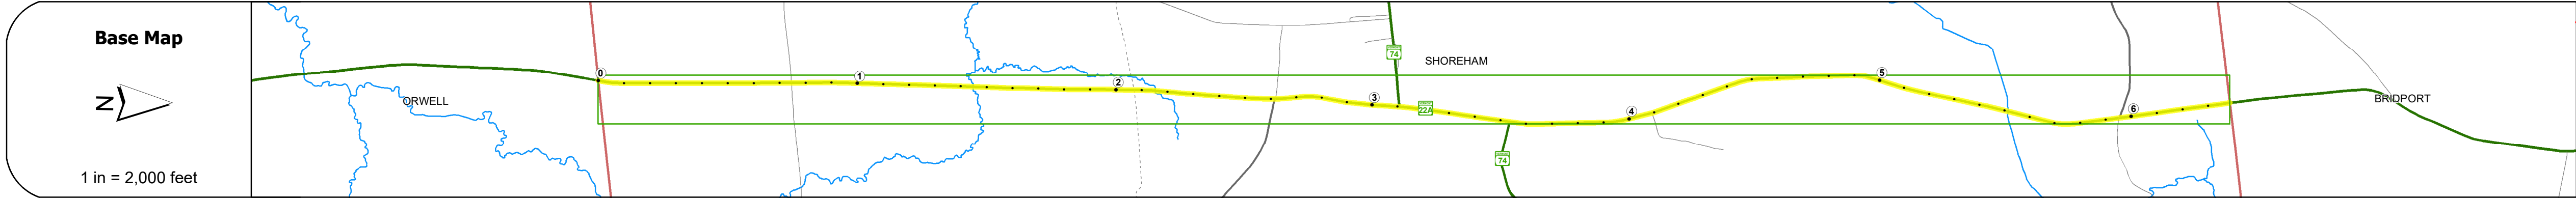

STRUCTURE DESCRIPTIONS

Bridge 15:
Culvert - 1971
Structure No. 300017001501181
Length: 10'
Under Clearance: 10.0'
Weight Limit: 0
Facility Carried: VT22A
Structure Type: CGMPP
Features Intersected: BROOK
Inspection Date: 10/2021
Maintenance: State

Bridge 17:
Culvert - 1991
Structure No. 300017001701181
Length: 17'
Under Clearance: 5.0'
Weight Limit: 0
Facility Carried: VT22A
Structure Type: TWIN CGMPP
Features Intersected: BROOK
Inspection Date: 10/2021
Maintenance: State

Road Widths	Travellane: 28, 29, 28, 32, 30 Roadway: 28, 29, 28, 32, 30 Lane Count: 2, 2, 2, 2, 2 Base: 15' Crown Subbase: 15' Crown
Curves	3, 4, 3, 3, 4, 4, 5
Grades	+8.8A, -8.0, +8.0
Guardrails	11
Rumblestrips	
Historic Projects	1997: STP 9563(1)S 1993: STP 6334(1)S 1981: HMA 2210 1993: STP F 017-1(2) 1971: RD 0159(0) 1973: Unknown 1967: MA 908 1974: Unknown 1982: MA 3227 1975: Unknown 1942: FAS 172-B(1) 1935: NRS 172 1933: ST 1939: FAS 18-A 1940: FAS 18-B(1)
Maintenance Garage	District 3 - DMF Maintenance Castleton Garage District 3 - DMF Maintenance Middlebury Garage
Speed Zone	200 AD
Functional Class	4
National Highway System	
Limited Access Highway	
Customer Service Level	Regional Corridor
Traffic Counters	A625
AADT	2022: 3778, 5202, 4844 2021: 3748, 4357, 3592 2020: 3308, 3844, 3189 2019: 3905, 4538, 3741 2018: 3900, 4400, 5100, 3700
Crash Locations	(Incomplete) 2023 2022 2021 2020 2019

Historic Projects	Functional Class	Curves	Grades	Traffic Counters	Crash Locations	Mileage by Functional Class By Sheet	Mileage by Town By Sheet
Unknown, Bituminous Concrete, Retreatment, Resurface, Bituminous Mix, Skiny Mix, Bituminous Seal	1- Interstate System, 2- Other, 3- Principal Arterial, 4- Minor Arterial, 5- Major Collector, 6- Minor Collector	Left, Right, (degrees)	grade up, grade down	Continuous (CTC), Weigh-In-Motion (WIM), Short-Term, Scheduled, Short-Term, Unscheduled	Fatal, Injury, Property Damage Only, Unknown Crash Type	017-1 4 - Minor Arterial 6.384	SHOREHAM - V022A0118 6.384 of 6.384
Indicated plans available - http://vtransmap01.aot.state.vt.us/p/dcr/D/webstore/	Speed Zones	Road Widths		High Crash Locations (HCL's)		Page Total Mileage: 6.384 mi	Page Total Mileage: 6.384 mi

DISTRICT	TOWN	Date: 09/22/23	ROUTE
3	SHOREHAM	1 of 1 TWN mileage: 0.0 to 6.384	VT-22A ETE mileage: 20.142 to 26.526