

Route Log and Progress Chart

Sections (& Intersections)

HCL No. 201 - 300 (21 - 30)

1 - 100 (1 - 10) 301 - 400 (31 - 40)


DRAFT Please Note: Errors and Omissions May Exist.

DISTRICT TOWN ROUTE BENSON VT-22A

Page Total Mileage: 6.276 mi





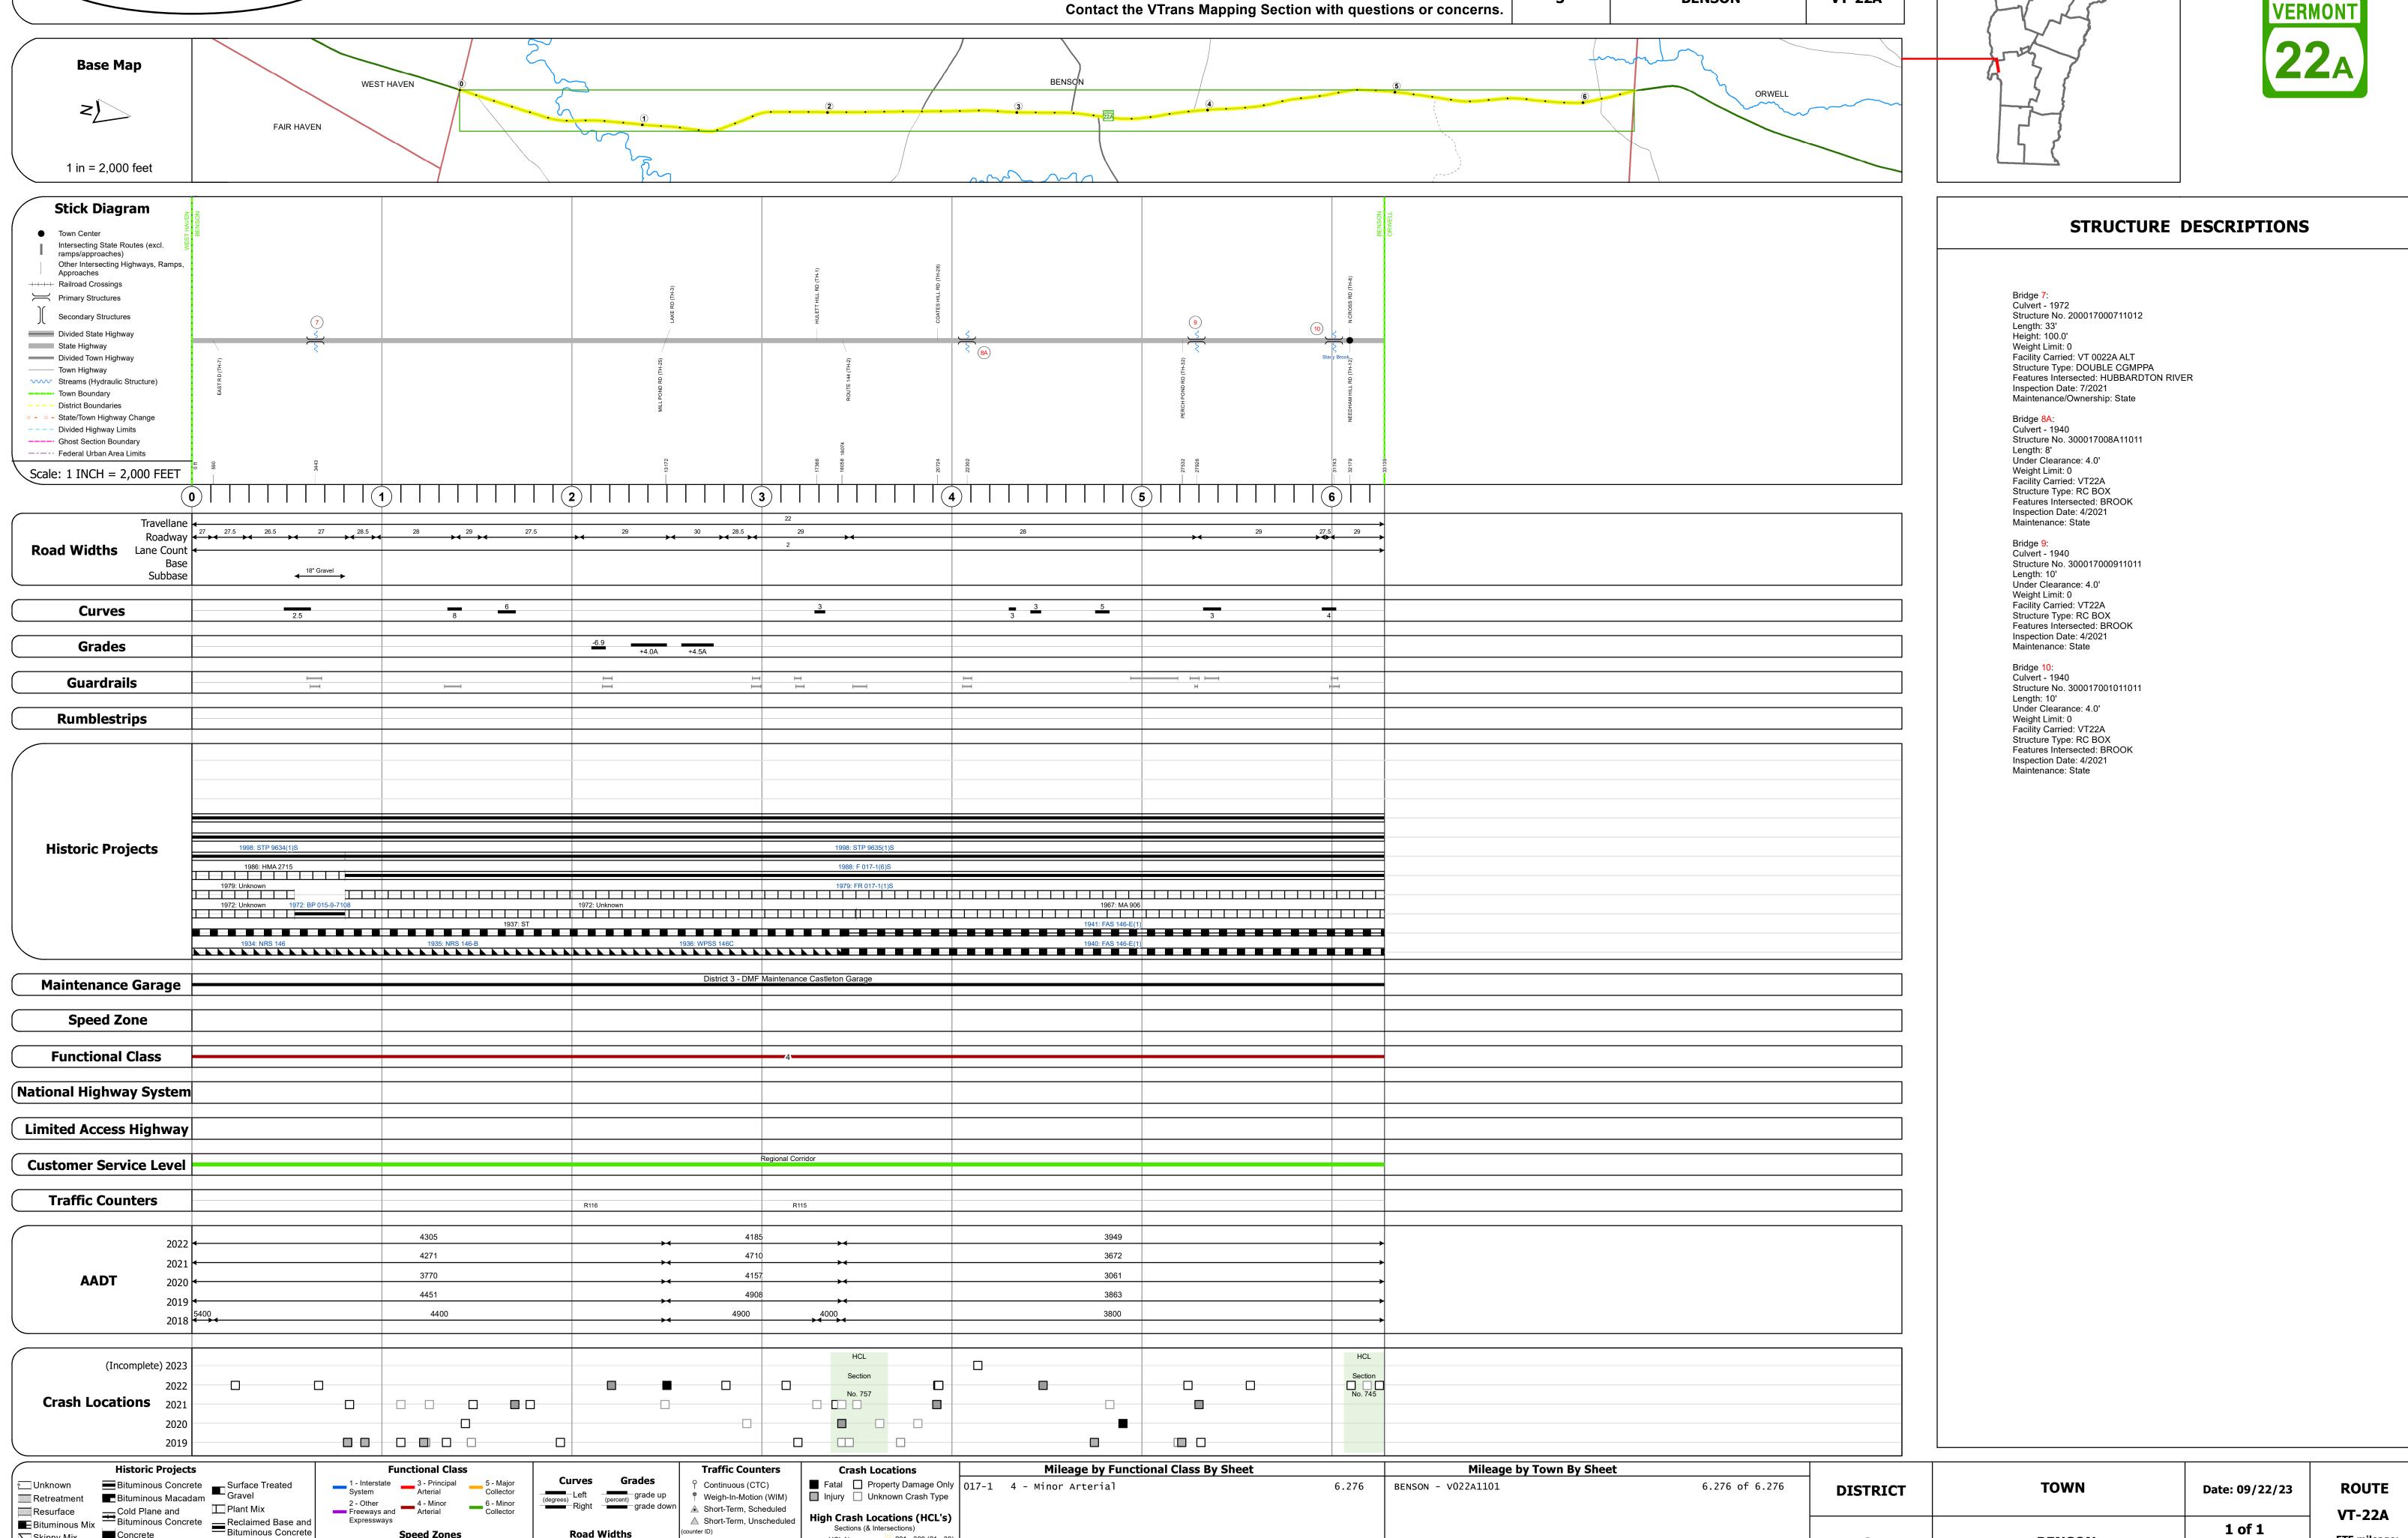

Page Total Mileage: 6.276 mi

Skinny Mix Concrete

⊡ Bituminous Seal Gravel

ETE mileage:

7.437 to 13.713