





Route Log and Progress Chart

DRAFT

Please Note: Errors and Omissions May Exist.
Contact the VTrans Mapping Section with questions or concerns.

DISTRICT	TOWN	ROUTE
6	ORANGE	VT-25

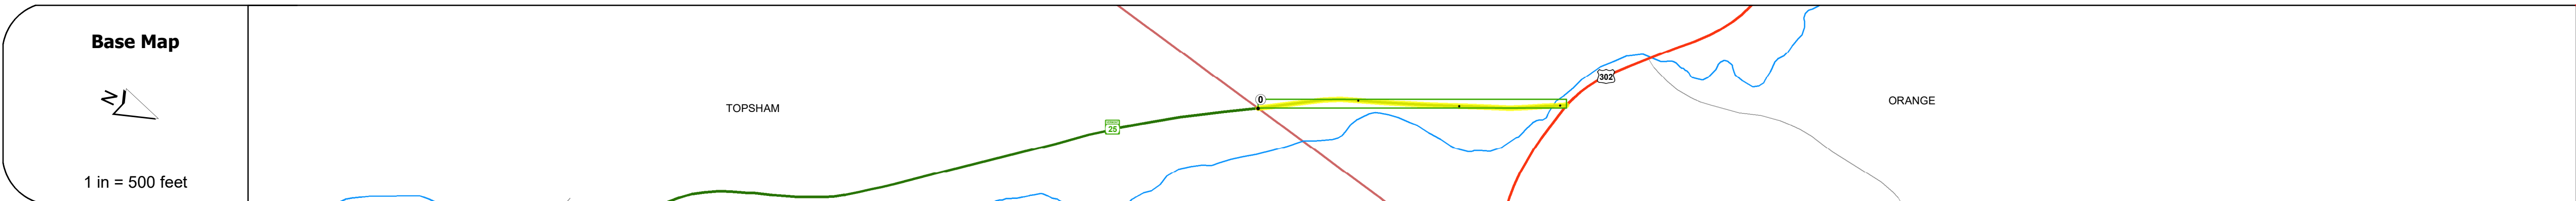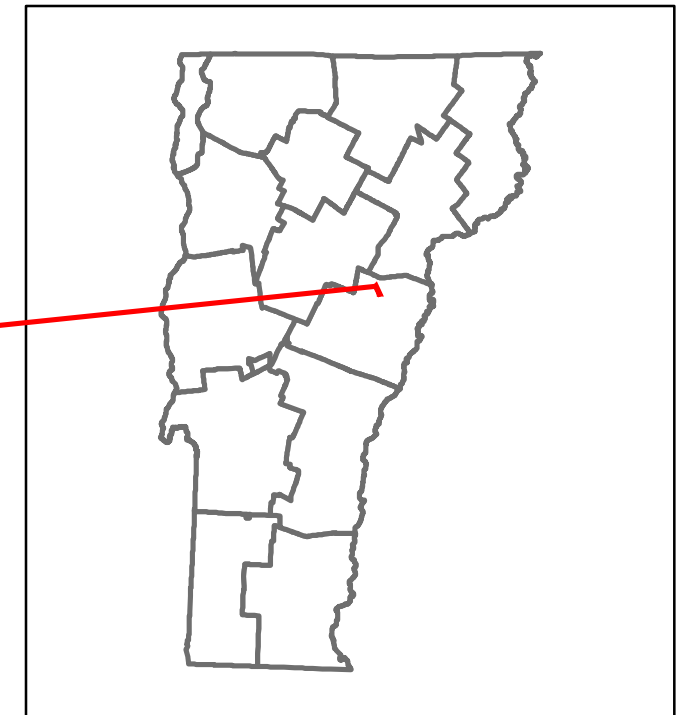

STRUCTURE DESCRIPTIONS

Bridge 24:
Slab - 1929
Structure No. 300031002409081
Length: 21'
Width: 32.0'
Weight Limit: 0
Facility Carried: VT25
Structure Type: CONCRETE SLAB
Features Intersected: BROOK
Surface: Bituminous
Inspection Date: 11/2021
Maintenance: State

Road Widths	Travellane: 22'
Roadway	28'
Lane Count	2
Base	
Subbase	

Curves	4
	10.1%

Grades	+5.3A
---------------	-------

Guardrails	
-------------------	--

Rumblestrips	
---------------------	--

Historic Projects	<ul style="list-style-type: none"> 1985: NMA 2023 1983: F 031-181S 1977: Unknown 1971: Unknown 1935: NRS 189
--------------------------	---

Maintenance Garage	
---------------------------	--

Speed Zone	
-------------------	--

Functional Class	4
-------------------------	---

National Highway System	
--------------------------------	--

Limited Access Highway	
-------------------------------	--

Customer Service Level	Local Connector
-------------------------------	-----------------

Traffic Counters	
-------------------------	--

AADT	2022: 1709
	2021: 1673
	2020: 1477
	2019: 1744
	2018: 1700

Crash Locations	(Incomplete) 2023
	2022
	2021
	2020
	2019

Historic Projects <ul style="list-style-type: none"> Unknown Bituminous Concrete Retreatment Resurface Bituminous Mix Skinny Mix Bituminous Seal 	Functional Class <ul style="list-style-type: none"> 1 - Interstate System 2 - Other 3 - Principal Arterial 4 - Minor Arterial 5 - Major Collector 6 - Minor Collector 	Curves <ul style="list-style-type: none"> Left Right 	Grades <ul style="list-style-type: none"> Left Right 	Traffic Counters <ul style="list-style-type: none"> Continuous (CTC) Weight-In-Motion (WIM) Short-Term, Scheduled Short-Term, Unscheduled 	Crash Locations <ul style="list-style-type: none"> Fatal Injury Property Damage Only Unknown Crash Type 	High Crash Locations (HCL's) <ul style="list-style-type: none"> 1 - 100 (1 - 10) 101 - 200 (11 - 20) 201 - 300 (21 - 30) 301 - 400 (31 - 40) 401 - 800 (41 - 113) 	Mileage by Functional Class By Sheet 031 4 - Minor Arterial 0.306	Mileage by Town By Sheet ORANGE - V025-0908 0.306 of 0.306	DISTRICT 6	TOWN ORANGE	Date: 09/22/23	ROUTE VT-25
							Page Total Mileage: 0.306 mi	Page Total Mileage: 0.306 mi	1 of 1 TWN mileage: 0.0 to 0.306	ETE mileage: 17.433 to 17.739		

For More Information Contact - Vermont Agency of Transportation, Policy, Planning and Intermodal Development Division - Mapping Section, 219 North Main Street, Barre, VT 05641 Telephone: 802-828-2600.