


















Route Log and Progress Chart

DRAFT

Please Note: Errors and Omissions May Exist.
Contact the VTrans Mapping Section with questions or concerns.

DISTRICT	TOWN	ROUTE
2	BRATTLEBORO	VT-30

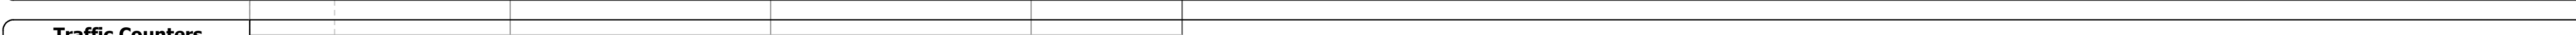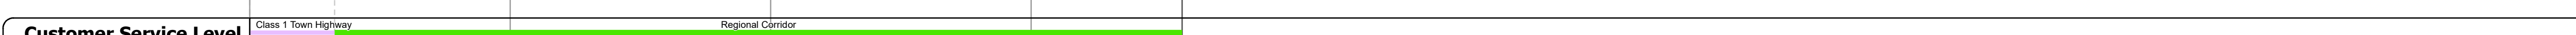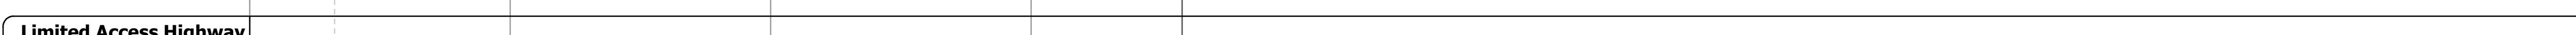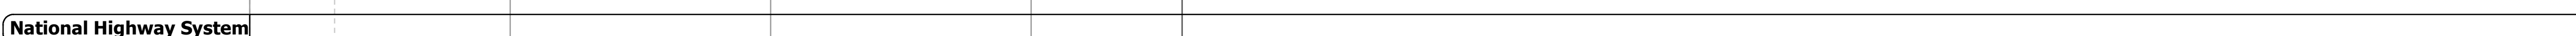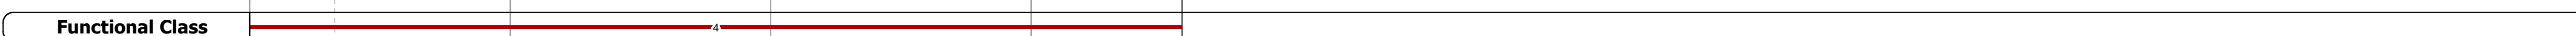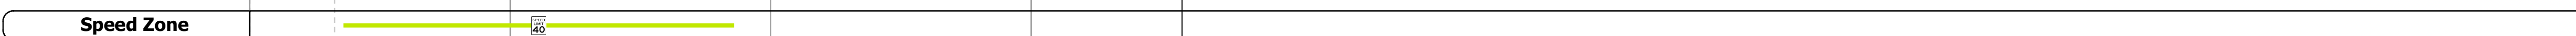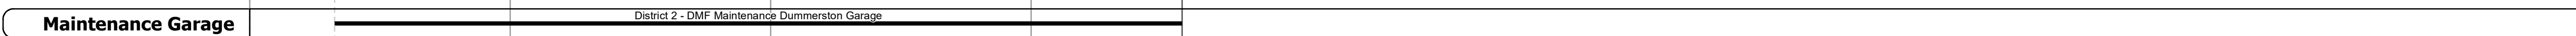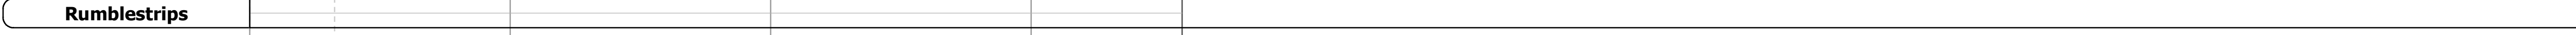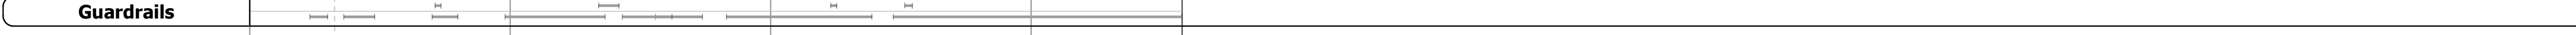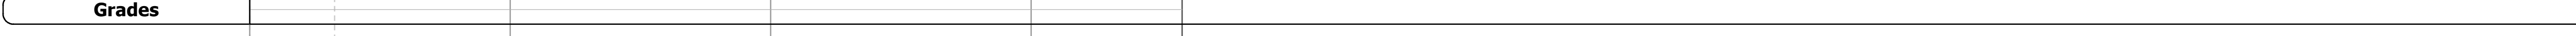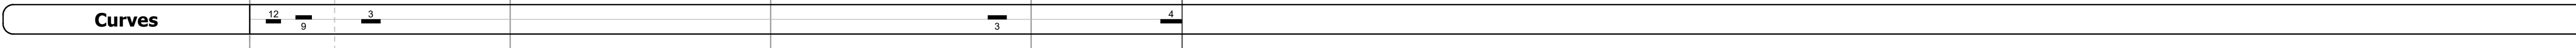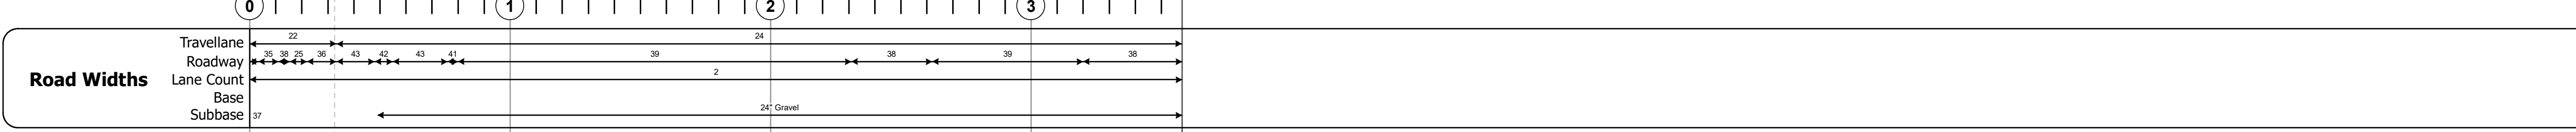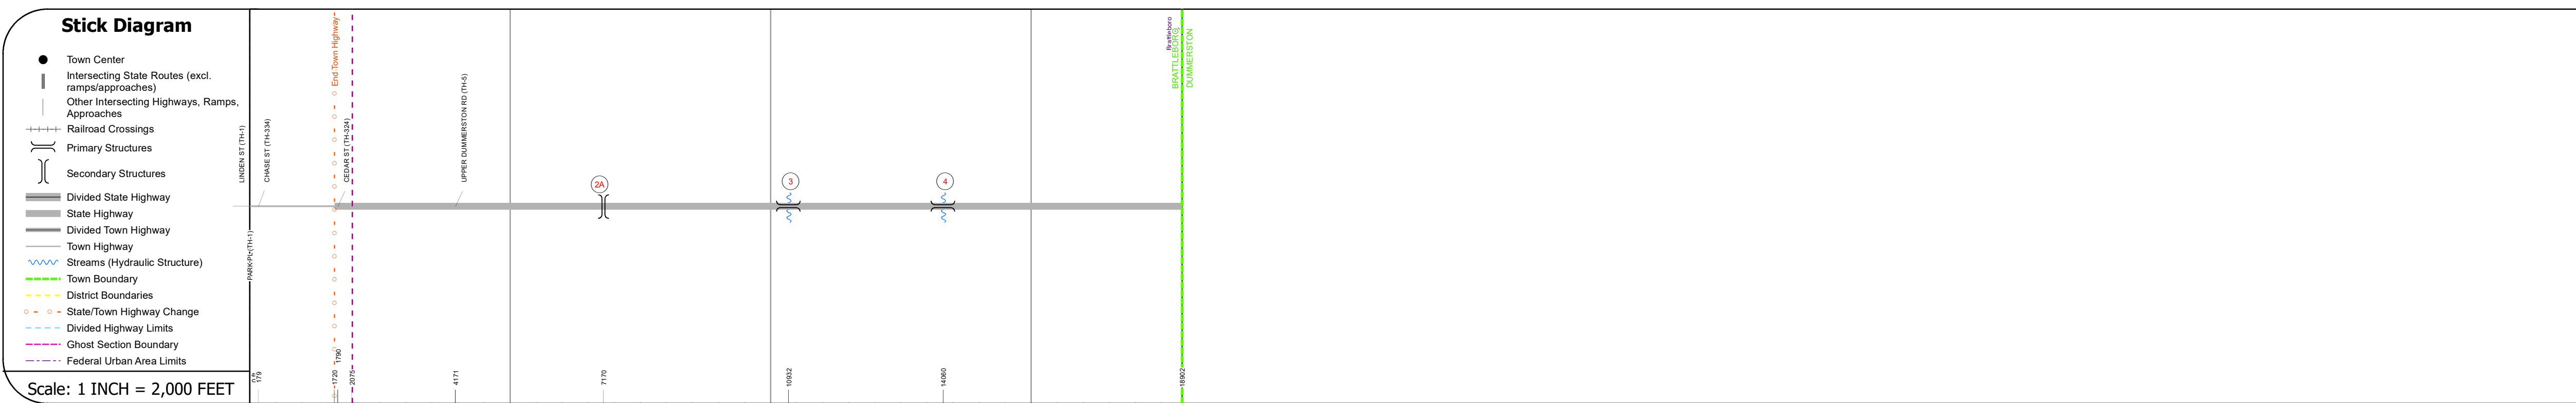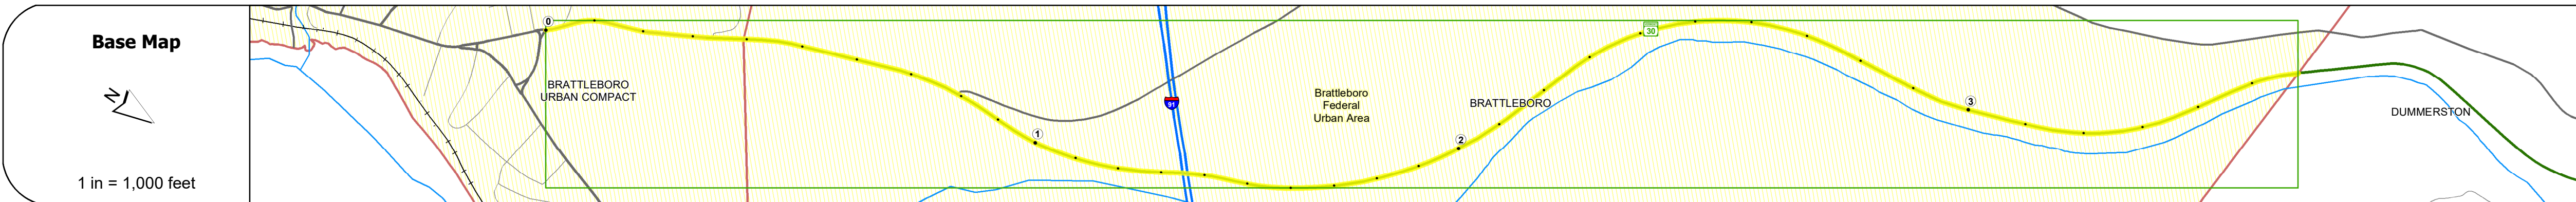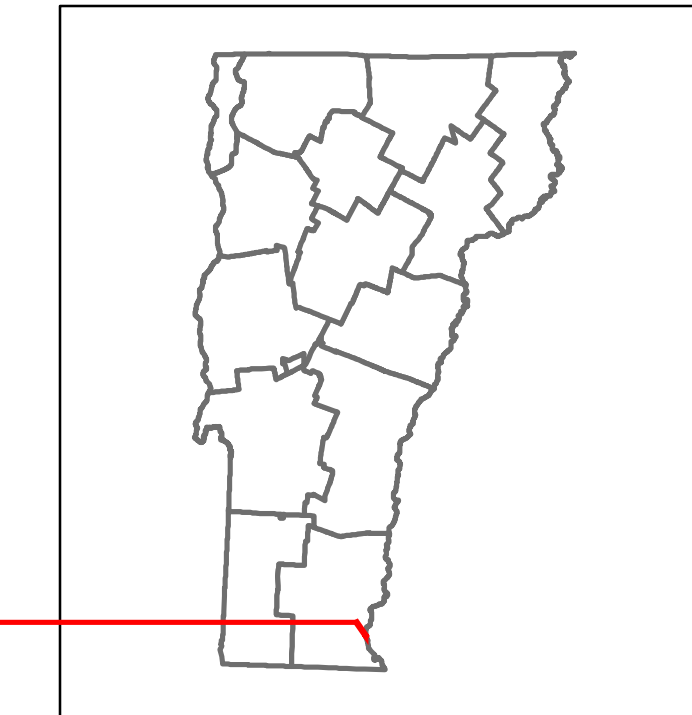

STRUCTURE DESCRIPTIONS

Unknown 2A:
Unknown
Structure No. 200091000913022
Structure Type: Unknown

Bridge 3:
Culvert - 1967
Structure No. 300015000313021
Length: 6'
Weight Limit: 0
Facility Carried: VT30
Structure Type: CGMPP
Features Intersected: BROOK
Inspection Date: 11/2021
Maintenance: State

Bridge 4:
Culvert - 1967
Structure No. 300015000413021
Length: 6'
Weight Limit: 0
Facility Carried: VT30
Structure Type: ACCMPP
Features Intersected: BROOK
Inspection Date: 11/2021
Maintenance: State

Historic Projects Unknown, Retreatment, Resurface, Bituminous Mix, Skiny Mix, Bituminous Seal Bituminous Concrete, Cold Plane and Bituminous Concrete, Reclaimed Base and Bituminous Concrete, Surface Treated Gravel, Plant Mix, Reclaimed Base and Bituminous Concrete	Functional Class 1 - Interstate System, 2 - Other Freeways and Expressways, 3 - Principal Arterial, 4 - Minor Arterial, 5 - Major Collector, 6 - Minor Collector	Curves Left, Right, Grades (down, up, grade down)	Traffic Counters Continuous (CTC), Weigh-In-Motion (WIM), Short-Term, Scheduled, Short-Term, Unscheduled	Crash Locations Fatal, Injury, Property Damage Only, Unknown Crash Type, High Crash Locations (HCL's)	Mileage by Functional Class By Sheet 015-1 4 - Minor Arterial 3.580	Mileage by Town By Sheet BRATTLEBORO - V030-1302 3.58 of 3.58	DISTRICT 2	TOWN BRATTLEBORO	Date: 09/22/23	ROUTE VT-30 ETE mileage: 0.0 to 3.58
					Page Total Mileage: 3.580 mi	Page Total Mileage: 3.58 mi				

For More Information Contact - Vermont Agency of Transportation, Policy, Planning and Intermodal Development Division - Mapping Section, 219 North Main Street, Barre, VT 05641 Telephone: 802-828-2600.