





Route Log and Progress Chart

DRAFT

Please Note: Errors and Omissions May Exist.
Contact the VTTrans Mapping Section with questions or concerns.

DISTRICT	TOWN	ROUTE
2	DUMMERSTON	VT-30

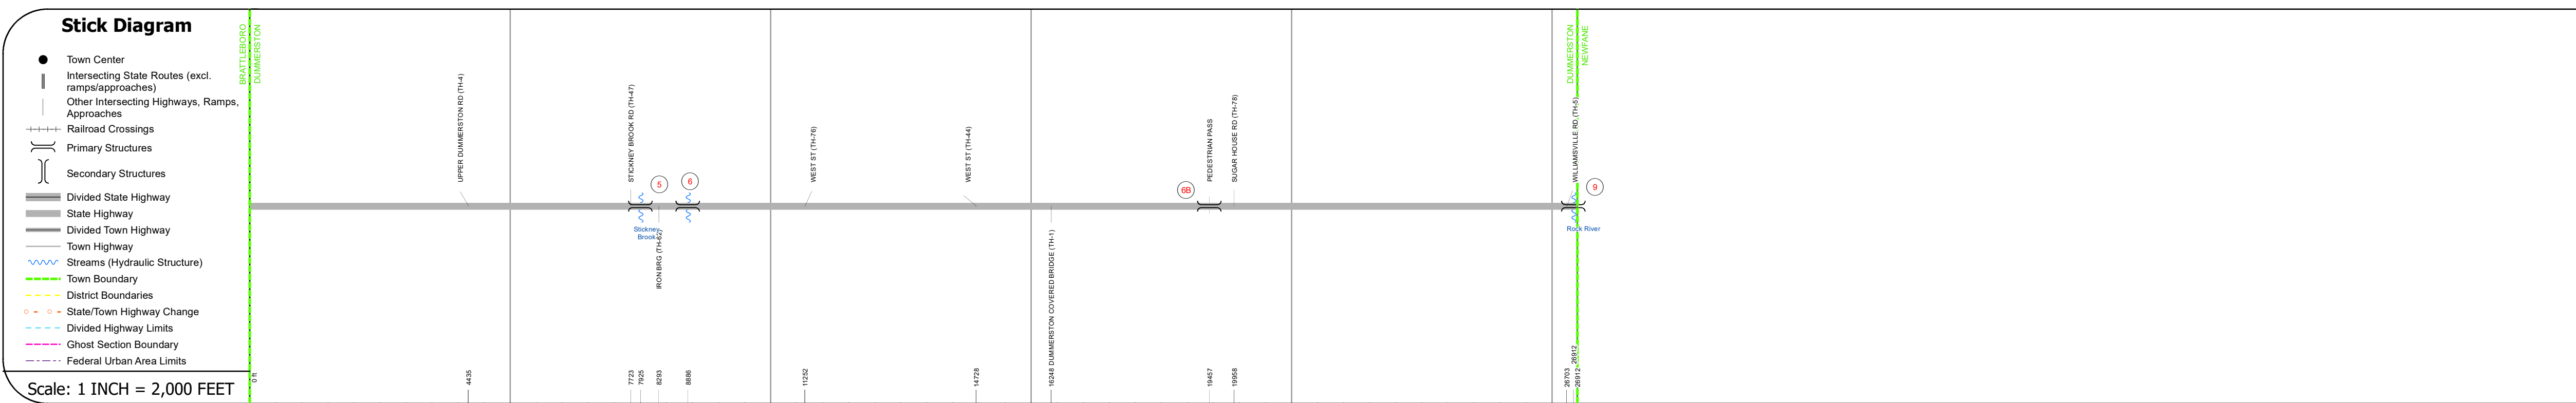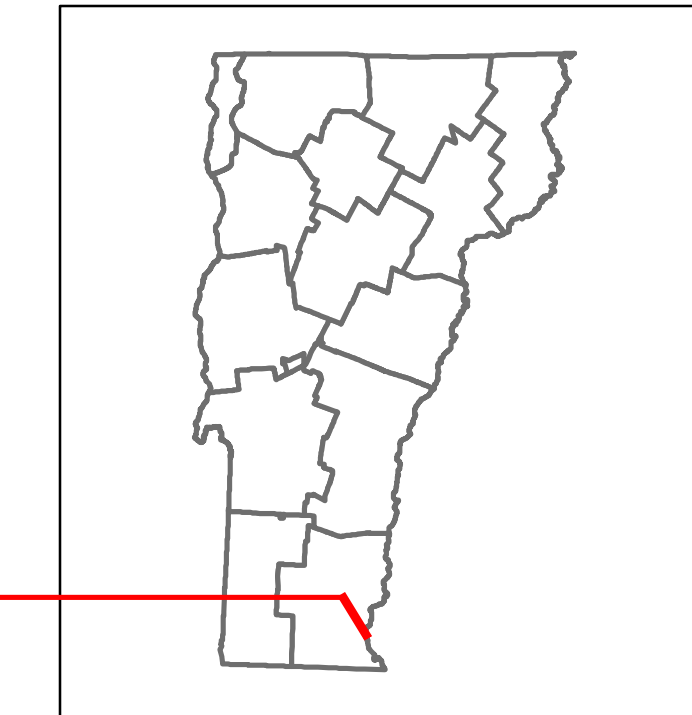

Road Widths	Travellane: 36, 30, 38, 30, 40, 41, 40, 41, 40, 39, 40, 39, 41, 39
Curves	7, 3.2, 3.3, 4.2, 4.8, 3.2, 5
Grades	+4.2, +3.5
Guardrails	
Rumblestrips	
Historic Projects	1982 F 015-1(0)S, 1967 S 011(0)1, 1996 STP 070811S, 1973 S 011(0)2, 1990 ST
Maintenance Garage	District 2 - DMF Maintenance Dummerston Garage
Speed Zone	
Functional Class	4
National Highway System	
Limited Access Highway	
Customer Service Level	Regional Corridor
Traffic Counters	X128
AADT	2022: 5663, 6216, 5661; 2021: 5224, 6167, 5306; 2020: 4904, 6246, 4883; 2019: 5790, 7374, 5673; 2018: 5800, 6300, 7300, 6500, 7400, 5900
Crash Locations	(Incomplete) 2023, 2022, 2021, 2020, 2019

STRUCTURE DESCRIPTIONS

Bridge 5:
Stringer/multi-beam or girder - 1952
Structure No. 200015000513052
Length: 84'
Height: 100.0'
Width: 31.0'
Weight Limit: 0
Facility Carried: VT 30 ML
Structure Type: ROLLED BEAM
Features Intersected: STICKNEY BROOK
Surface: Bituminous
Inspection Date: 5/2021
Maintenance/Ownership: State

Bridge 6:
Culvert - 1973
Structure No. 300015000613051
Length: 10'
Weight Limit: 0
Facility Carried: VT30
Structure Type: CGMPPA
Features Intersected: BROOK
Inspection Date: 11/2021
Maintenance: State

Bridge 6B:
Culvert - 1973
Structure No. 3000150006B13051
Length: 8'
Weight Limit: 0
Facility Carried: VT30
Structure Type: CGMPPA
Features Intersected: PEDESTRIAN PASS
Inspection Date: 11/2021
Maintenance: State

Bridge 9:
Stringer/multi-beam or girder - 1972
Structure No. 200015000913052
Length: 155'
Height: 100.0'
Width: 39.0'
Weight Limit: 0
Facility Carried: VT 30 ML
Structure Type: WELDED GIRDER
Features Intersected: ROCK RIVER
Surface: Bituminous
Inspection Date: 5/2021
Maintenance/Ownership: State

Historic Projects Unknown, Bituminous Concrete, Retreatment, Bituminous Macadam, Resurface, Cold Plane and Bituminous Concrete, Bituminous Mix, Concrete, Skippy Mix, Bituminous Seal, Gravel, Surface Treated Gravel, Plant Mix, Reclaimed Base and Bituminous Concrete	Functional Class 1 - Interstate System, 2 - Other Freeways and Expressways, 3 - Principal Arterial, 4 - Minor Arterial, 5 - Major Collector, 6 - Minor Collector	Curves Left (degrees), Right (degrees), Grades (degrees)	Traffic Counters Continuous (CTC), Weigh-In-Motion (WIM), Short-Term, Scheduled, Short-Term, Unscheduled	Crash Locations Fatal, Injury, Property Damage Only, Unknown Crash Type, High Crash Locations (HCL's)	Mileage by Functional Class By Sheet 015-1 4 - Minor Arterial 5.097	Mileage by Town By Sheet DUMMERSTON - V030-1305 5.097 of 5.097	DISTRICT 2	TOWN DUMMERSTON	Date: 09/22/23	ROUTE VT-30 ETE mileage: 3.58 to 8.677
Page Total Mileage: 5.097 mi						Page Total Mileage: 5.097 mi		1 of 1 TWN mileage: 0.0 to 5.097		

For More Information Contact - Vermont Agency of Transportation, Policy, Planning and Intermodal Development Division - Mapping Section, 219 North Main Street, Barre, VT 05641 Telephone: 802-828-2600.