





# Route Log and Progress Chart

**DRAFT**

Please Note: Errors and Omissions May Exist.  
Contact the VTrans Mapping Section with questions or concerns.

DISTRICT	TOWN	ROUTE
4	RANDOLPH	VT-66

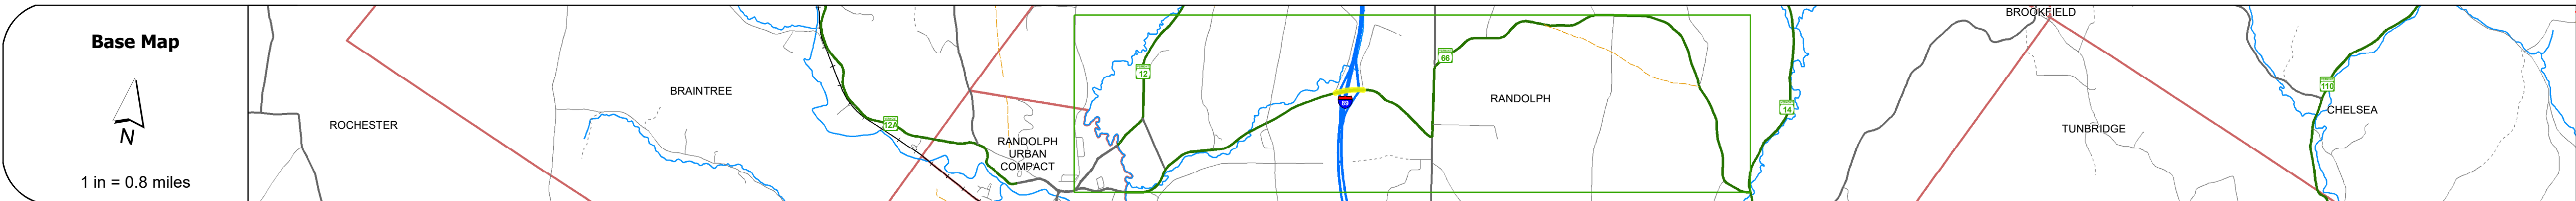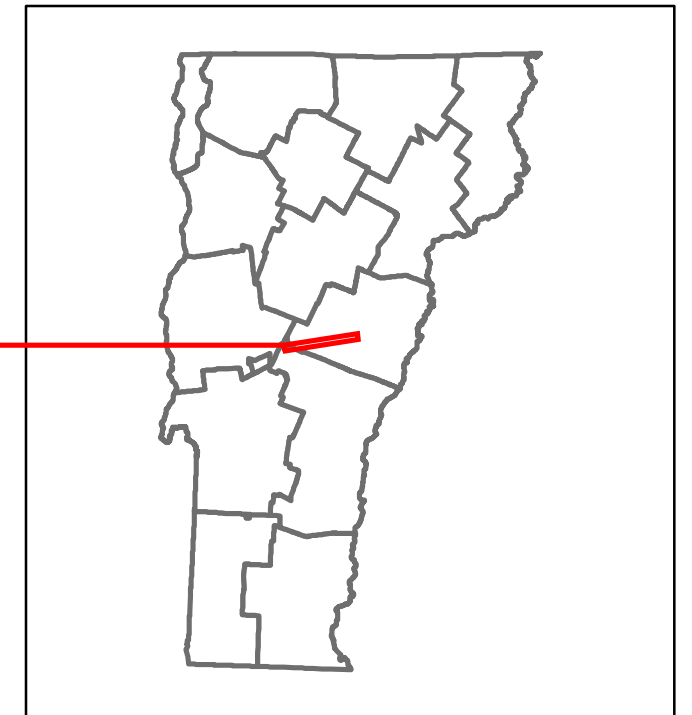

**Stick Diagram**

- Town Center
- Intersecting State Routes (excl. ramps/approaches)
- Other Intersecting Highways, Ramps, Approaches
- Railroad Crossings
- Primary Structures
- Secondary Structures
- Divided State Highway
- State Highway
- Divided Town Highway
- Town Highway
- Streams (Hydraulic Structure)
- Town Boundary
- District Boundaries
- State/Town Highway Change
- Divided Highway Limits
- Ghost Section Boundary
- Federal Urban Area Limits

Scale: 1 INCH = 2,000 FEET



## STRUCTURE DESCRIPTIONS

**Bridge 3A:**  
 Stringer/multi-beam or girder - 1968  
 Structure No: 200190003A09092  
 Length: 214'  
 Height: 100.0'  
 Width: 54.0'  
 Under Clearance: 16.0'  
 Weight Limit: 0  
 Facility Carried: VT 66 ML  
 Structure Type: 2 SP CONT ROLLED BM  
 Features Intersected: 1 89 UNDER VT 66  
 Surface: Bituminous  
 Inspection Date: 5/2022  
 Maintenance/Ownership: State

<b>Road Widths</b>	Travellane Roadway Lane Count Base Subbase	12 24 32 30 24 31 21
--------------------	--	-------------------------

<b>Curves</b>	
---------------	--

<b>Grades</b>	
---------------	--

<b>Guardrails</b>	
-------------------	--

<b>Rumblestrips</b>	
---------------------	--

<b>Historic Projects</b>	
--------------------------	--

<b>Maintenance Garage</b>	
---------------------------	--

<b>Speed Zone</b>	
-------------------	--

<b>Functional Class</b>	5
-------------------------	---

<b>National Highway System</b>	
--------------------------------	--

<b>Limited Access Highway</b>	
-------------------------------	--

<b>Customer Service Level</b>	Local Connector
-------------------------------	-----------------

<b>Traffic Counters</b>	
-------------------------	--

<b>AADT</b>	2022	
	2021	
	2020	
	2019	
	2018	

<b>Crash Locations</b>	(Incomplete) 2023	
	2022	
	2021	
	2020	
	2019	

<b>Historic Projects</b> Unknown, Retreatment, Resurface, Bituminous Mix, Skiny Mix, Bituminous Seal Bituminous Concrete, Gravel, Cold Plane and Bituminous Concrete, Reclaimed Base and Bituminous Concrete, Concrete	<b>Functional Class</b> 1- Interstate System, 2- Other Freeways and Expressways, 3- Principal Arterial, 4- Minor Arterial, 5- Major Collector, 6- Minor Collector	<b>Curves</b> Left (degrees), Right (degrees) <b>Grades</b> (percent) grade up, (percent) grade down <b>Road Widths</b> (ft)	<b>Traffic Counters</b> Continuous (CTC), Weigh-In-Motion (WIM), Short-Term, Scheduled, Short-Term, Unscheduled <b>Crash Locations</b> Fatal, Injury, Property Damage Only, Unknown Crash Type <b>High Crash Locations (HCL's)</b> Sections (& Intersections) HCL No. 1-100 (1-10), 101-200 (11-20), 201-300 (21-30), 301-400 (31-40), 401-800 (41-113)	<b>Mileage by Functional Class By Sheet</b> 0190 5 - Major collector 0.243	<b>Mileage by Town By Sheet</b> RANDOLPH - V066-0909W 0.243 of 0.243	<b>DISTRICT</b> 4	<b>TOWN</b> RANDOLPH	<b>Date:</b> 09/22/23	<b>ROUTE</b> VT-66 ETE mileage: 2.397 to 2.64
				<b>Page Total Mileage:</b> 0.243 mi	<b>Page Total Mileage:</b> 0.243 mi	<b>1 of 1</b> TWN mileage: 2.397 to 2.64			

For More Information Contact - Vermont Agency of Transportation, Policy, Planning and Intermodal Development Division - Mapping Section, 219 North Main Street, Barre, VT 05641 Telephone: 802-828-2600.