





Route Log and Progress Chart

DRAFT

Please Note: Errors and Omissions May Exist.
Contact the VTrans Mapping Section with questions or concerns.

DISTRICT	TOWN	ROUTE
1	BENNINGTON	VT-67

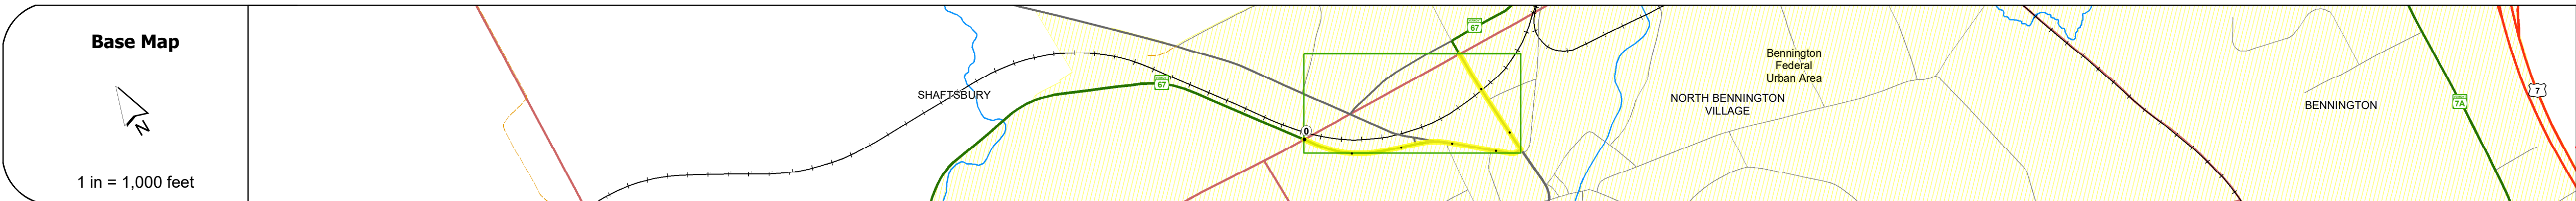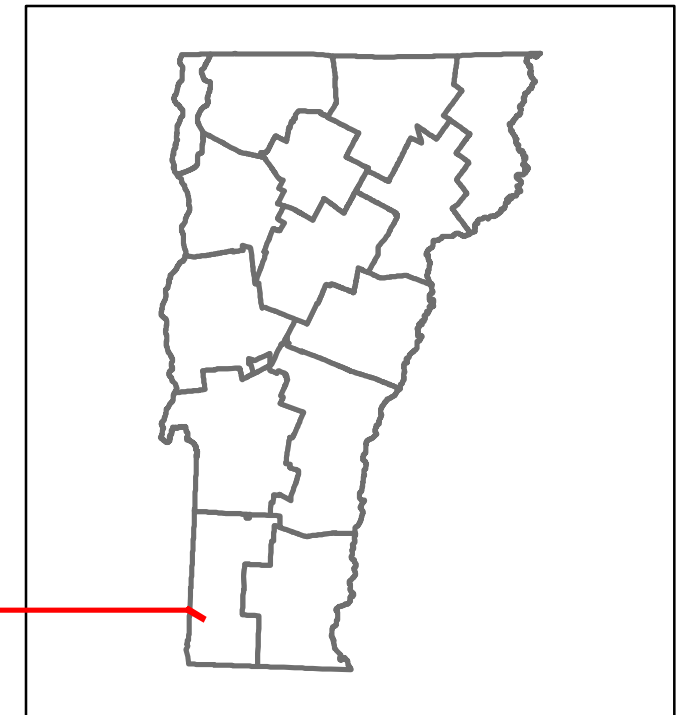

STRUCTURE DESCRIPTIONS

Road Widths	<table border="1"> <tr><td>Travellane</td><td>28</td><td>27</td><td>29</td><td>31</td><td>32</td><td>30</td><td>24</td></tr> <tr><td>Roadway</td><td></td><td></td><td></td><td></td><td></td><td></td><td></td></tr> <tr><td>Lane Count</td><td></td><td></td><td></td><td></td><td></td><td></td><td></td></tr> <tr><td>Base</td><td></td><td></td><td></td><td></td><td></td><td></td><td></td></tr> <tr><td>Subbase</td><td></td><td></td><td></td><td></td><td></td><td></td><td></td></tr> </table>	Travellane	28	27	29	31	32	30	24	Roadway								Lane Count								Base								Subbase							
Travellane	28	27	29	31	32	30	24																																		
Roadway	
Lane Count	
Base	
Subbase	

Curves	<table border="1"> <tr><td>5</td><td>5</td><td>8</td></tr> </table>	5	5	8
5	5	8		

Grades	
--------	--

Guardrails	
------------	--

Rumblestrips	
--------------	--

Historic Projects	
-------------------	--

Maintenance Garage	
--------------------	--

Speed Zone	
------------	--

Functional Class	
------------------	--

National Highway System	
-------------------------	--

Limited Access Highway	
------------------------	--

Customer Service Level	
------------------------	--

Traffic Counters	
------------------	--

AADT	<table border="1"> <tr><td>2022</td><td>2336</td><td>4600</td><td>4600</td></tr> <tr><td>2021</td><td>2456</td><td>4559</td><td>2650</td></tr> <tr><td>2020</td><td>2506</td><td>3914</td><td>2364</td></tr> <tr><td>2019</td><td>2662</td><td>4756</td><td>2873</td></tr> <tr><td>2018</td><td>2700</td><td>4800</td><td>2900</td></tr> </table>	2022	2336	4600	4600	2021	2456	4559	2650	2020	2506	3914	2364	2019	2662	4756	2873	2018	2700	4800	2900
2022	2336	4600	4600																		
2021	2456	4559	2650																		
2020	2506	3914	2364																		
2019	2662	4756	2873																		
2018	2700	4800	2900																		

Crash Locations	<table border="1"> <tr><td>(Incomplete) 2023</td><td></td><td></td><td></td></tr> <tr><td>2022</td><td></td><td></td><td></td></tr> <tr><td>2021</td><td></td><td></td><td></td></tr> <tr><td>2020</td><td></td><td></td><td></td></tr> <tr><td>2019</td><td></td><td></td><td></td></tr> </table>	(Incomplete) 2023				2022				2021				2020				2019			
(Incomplete) 2023																					
2022																					
2021																					
2020																					
2019																					

Historic Projects Unknown, Retreatment, Resurface, Bituminous Mix, Skiny Mix, Bituminous Seal, Bituminous Concrete, Cold Plane and Plant Mix, Reclaimed Base and Bituminous Concrete, Surface Treated Gravel, Concrete	Functional Class 1- Interstate System, 2- Other, 3- Principal Arterial, 4- Minor Arterial, 5- Major Collector, 6- Minor Collector	Curves Left, Right, Grades (degrees), Left, Right, grade up, grade down	Traffic Counters Continuous (CTC), Weigh-In-Motion (WIM), Short-Term, Scheduled, Short-Term, Unscheduled	Crash Locations Fatal, Injury, Property Damage Only, Unknown Crash Type, High Crash Locations (HCL's)	Mileage by Functional Class By Sheet 014-2 4 - Minor Arterial, 0.218 014-1 4 - Minor Arterial, 0.461 Page Total Mileage: 0.679 mi	Mileage by Town By Sheet BENNINGTON - V067-0202, 0.679 of 0.679 Page Total Mileage: 0.679 mi	DISTRICT 1	TOWN BENNINGTON	Date: 09/22/23 1 of 1 TWN mileage: 0.0 to 0.679	ROUTE VT-67 ETE mileage: 1.56 to 2.239
--	---	---	--	---	--	--	----------------------	---------------------------	---	---

For More Information Contact - Vermont Agency of Transportation, Policy, Planning and Intermodal Development Division - Mapping Section, 219 North Main Street, Barre, VT 05641 Telephone: 802-828-2600.