


















# Route Log and Progress Chart


**DRAFT**

Please Note: Errors and Omissions May Exist.  
Contact the VTrans Mapping Section with questions or concerns.

DISTRICT	TOWN	ROUTE
3	BRANDON	VT-73

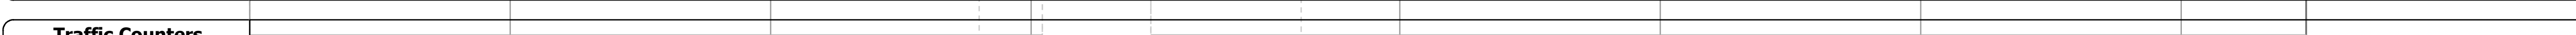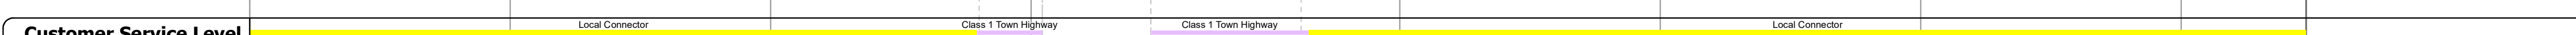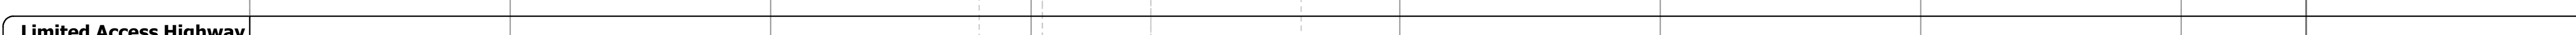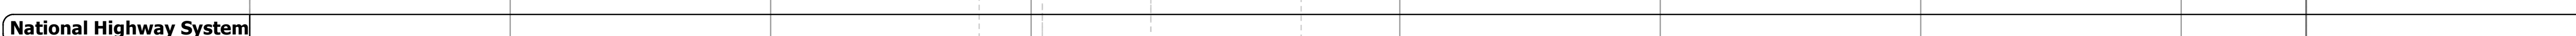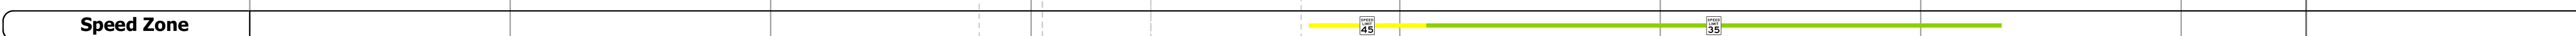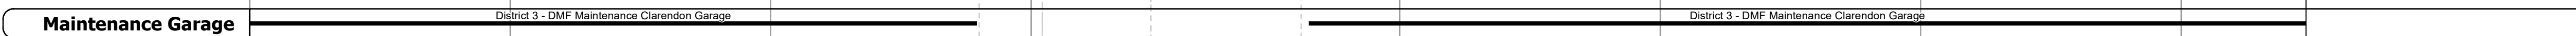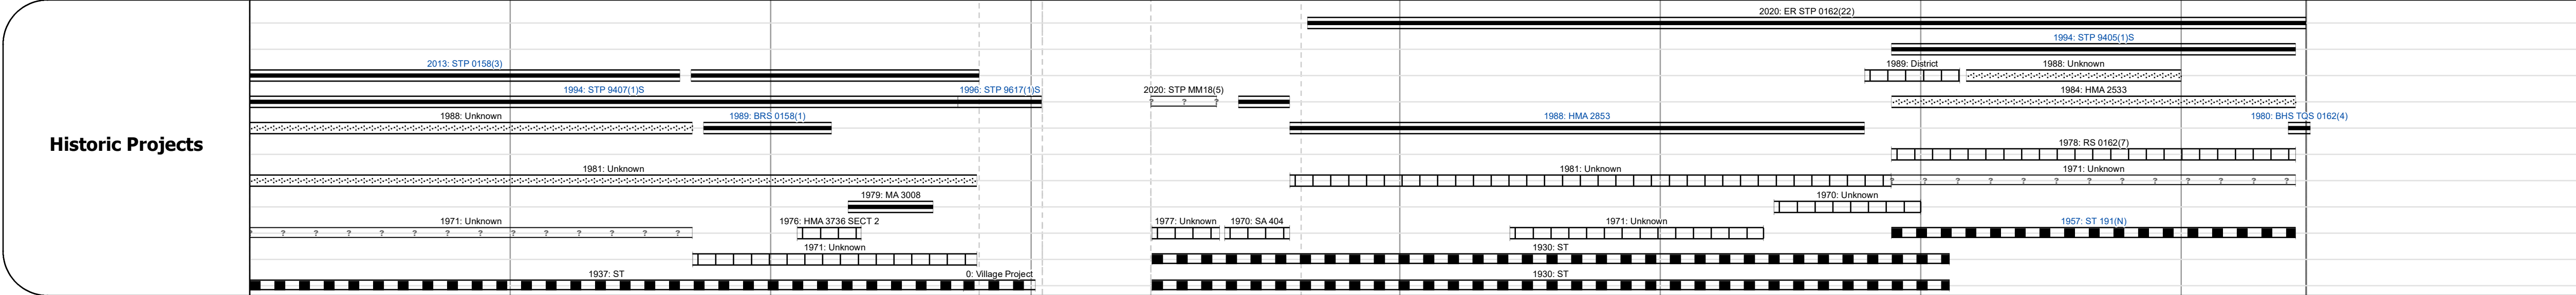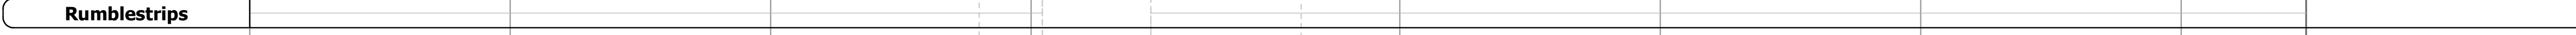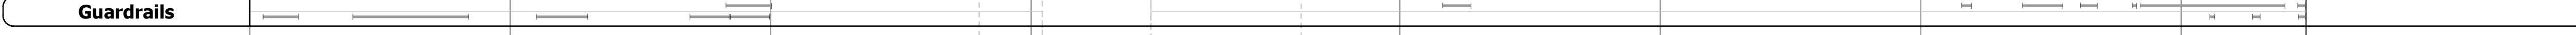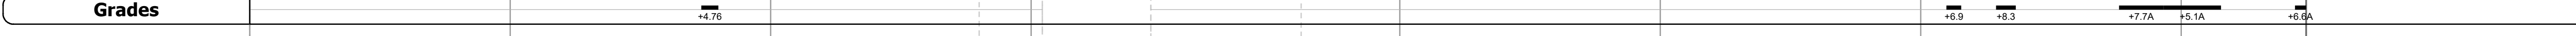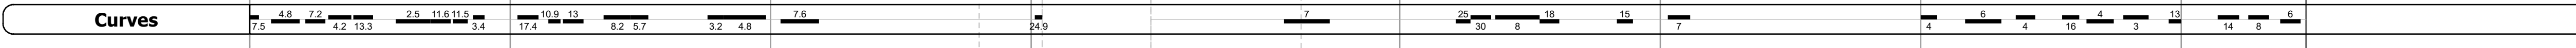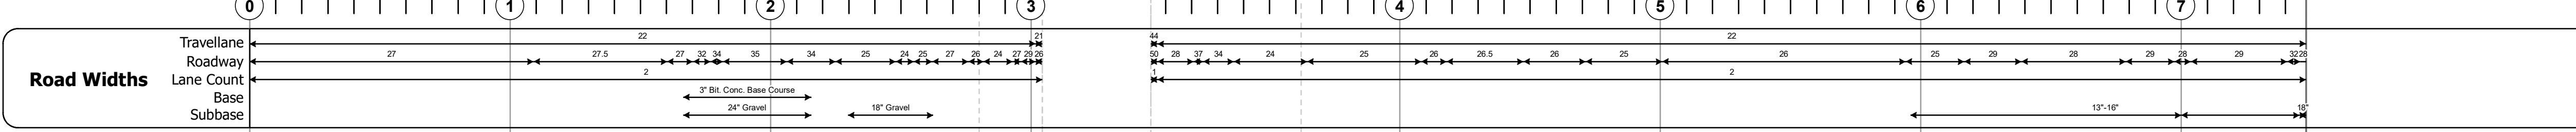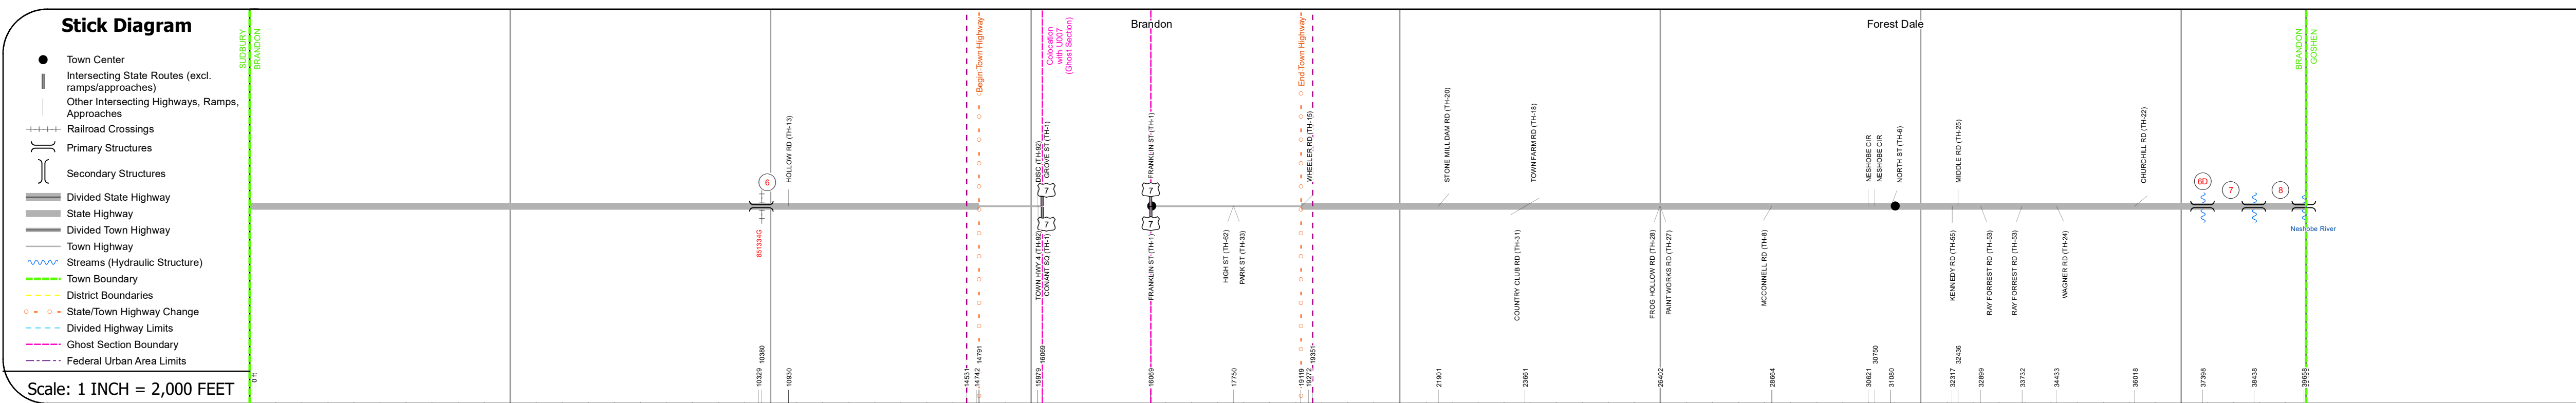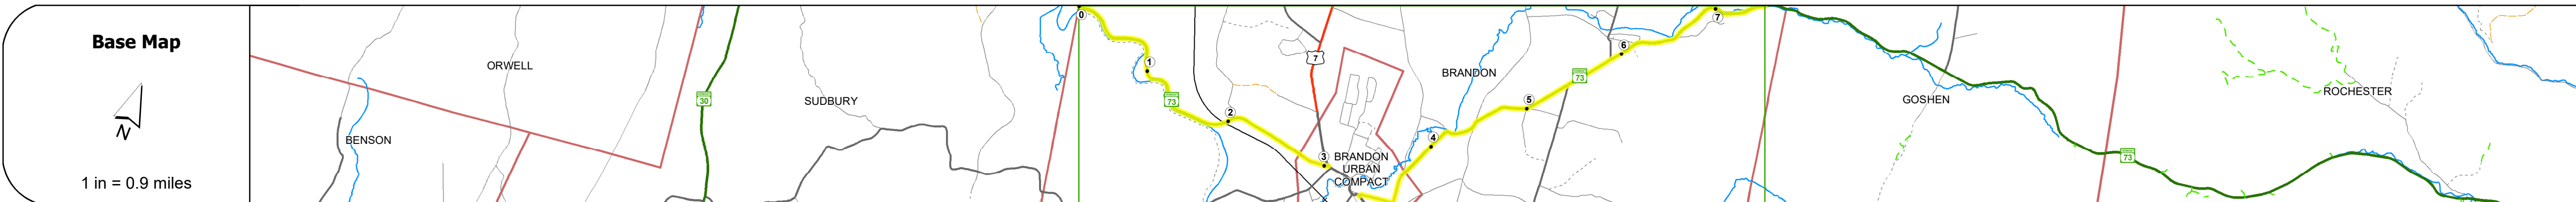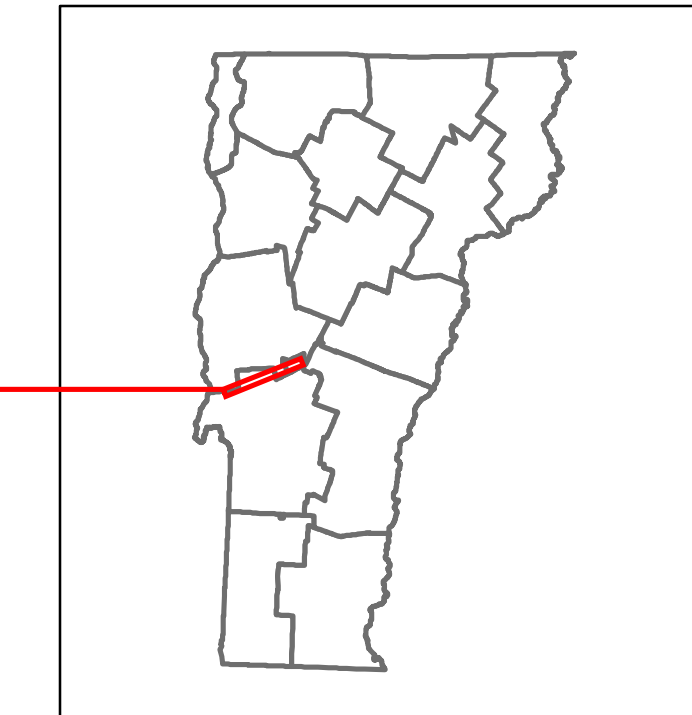

Year	Station 3192746-W	Station R162	Station R136	Station R54	Station R148
2022	1844	1844	1832	2733	1256
2021	1829	2457	1576	1412	1246
2020	1063	2169	1391	1246	1100
2019	1255	2561	1642	1471	1299
2018	1200	1800	1600	2800	1300

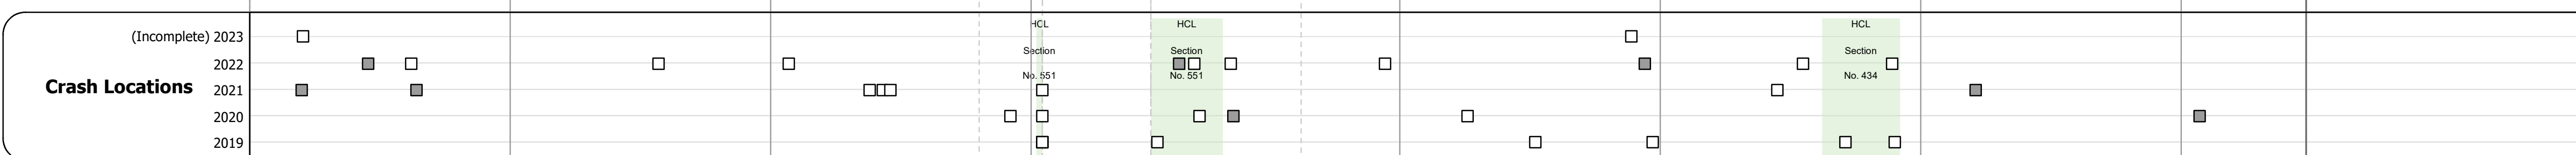

## STRUCTURE DESCRIPTIONS

**Bridge 6:**  
Arch - deck - 1988  
Structure No. 200158000611022  
Length: 35'  
Height: 100.0'  
Width: 33.0'  
Under Clearance: 21.0'  
Weight Limit: 0  
Facility Carried: VT 73 ML  
Structure Type: CGMPA  
Features Intersected: VT 73 OVER VT RR  
Inspection Date: 5/2021  
Maintenance/Ownership: State

**Bridge 6D:**  
Culvert - 1957  
Structure No. 300162006D11021  
Length: 6'  
Under Clearance: 6.0'  
Weight Limit: 0  
Facility Carried: VT73  
Structure Type: ACCGMPP  
Features Intersected: BROOK  
Inspection Date: 12/2022  
Maintenance: State

**Bridge 7:**  
Culvert - 1957  
Structure No. 300162000711021  
Length: 6'  
Under Clearance: 6.0'  
Weight Limit: 0  
Facility Carried: VT73  
Structure Type: ACCGMPP  
Features Intersected: BROOK  
Inspection Date: 12/2022  
Maintenance: State

**Bridge 8:**  
Stringer/multi-beam or girder - 1980  
Structure No. 200162000811022  
Length: 74'  
Height: 100.0'  
Width: 34.0'  
Weight Limit: 0  
Facility Carried: VT 73 ML  
Structure Type: ROLLED BEAM  
Features Intersected: NESHOBE RIVER  
Surface: Bituminous  
Inspection Date: 5/2021  
Maintenance/Ownership: State

<b>Historic Projects</b> <ul style="list-style-type: none"> <li>Unknown</li> <li>Retreatment</li> <li>Resurface</li> <li>Bituminous Mix</li> <li>Skinny Mix</li> <li>Bituminous Seal</li> </ul>	<b>Functional Class</b> <ul style="list-style-type: none"> <li>1 - Interstate System</li> <li>2 - Other Freeways and Expressways</li> <li>3 - Principal Arterial</li> <li>4 - Minor Arterial</li> <li>5 - Major Collector</li> <li>6 - Minor Collector</li> </ul>	<b>Curves</b> <ul style="list-style-type: none"> <li>Left</li> <li>Right</li> </ul>	<b>Grades</b> <ul style="list-style-type: none"> <li>Up</li> <li>Down</li> </ul>	<b>Traffic Counters</b> <ul style="list-style-type: none"> <li>Continuous (CTC)</li> <li>Weigh-In-Motion (WIM)</li> <li>Short-Term, Scheduled</li> <li>Short-Term, Unscheduled</li> </ul>	<b>Crash Locations</b> <ul style="list-style-type: none"> <li>Fatal</li> <li>Injury</li> <li>Property Damage Only</li> <li>Unknown Crash Type</li> </ul>	<b>Mileage by Functional Class By Sheet</b> 0162 5 - Major Collector 0158 5 - Major Collector 4.436 3.043	<b>Mileage by Town By Sheet</b> BRANDON - V073-1102 Ghost Section - (US-7, MM 4.227 to 3.811) 7.479 of 7.479	<b>DISTRICT</b> 3	<b>TOWN</b> BRANDON	<b>Date:</b> 09/23/23	<b>ROUTE</b> VT-73 ETE mileage: 8.18 to 15.659
---	---	----------------------------------------------------------------------------------------	-------------------------------------------------------------------------------------	---	---	---	---	----------------------	------------------------	-----------------------	---------------------------------------------------------