Route Log and Progress Chart

DRAFT Please Note: Errors and Omissions May Exist.

DISTRICT TOWN ROUTE

Page Total Mileage: 8.782 mi



VT-73

ETE mileage:

19.269 to 24.039


24.181 to 28.193

1 of 1

TWN mileage:

0.0 to 8.782

ROCHESTER

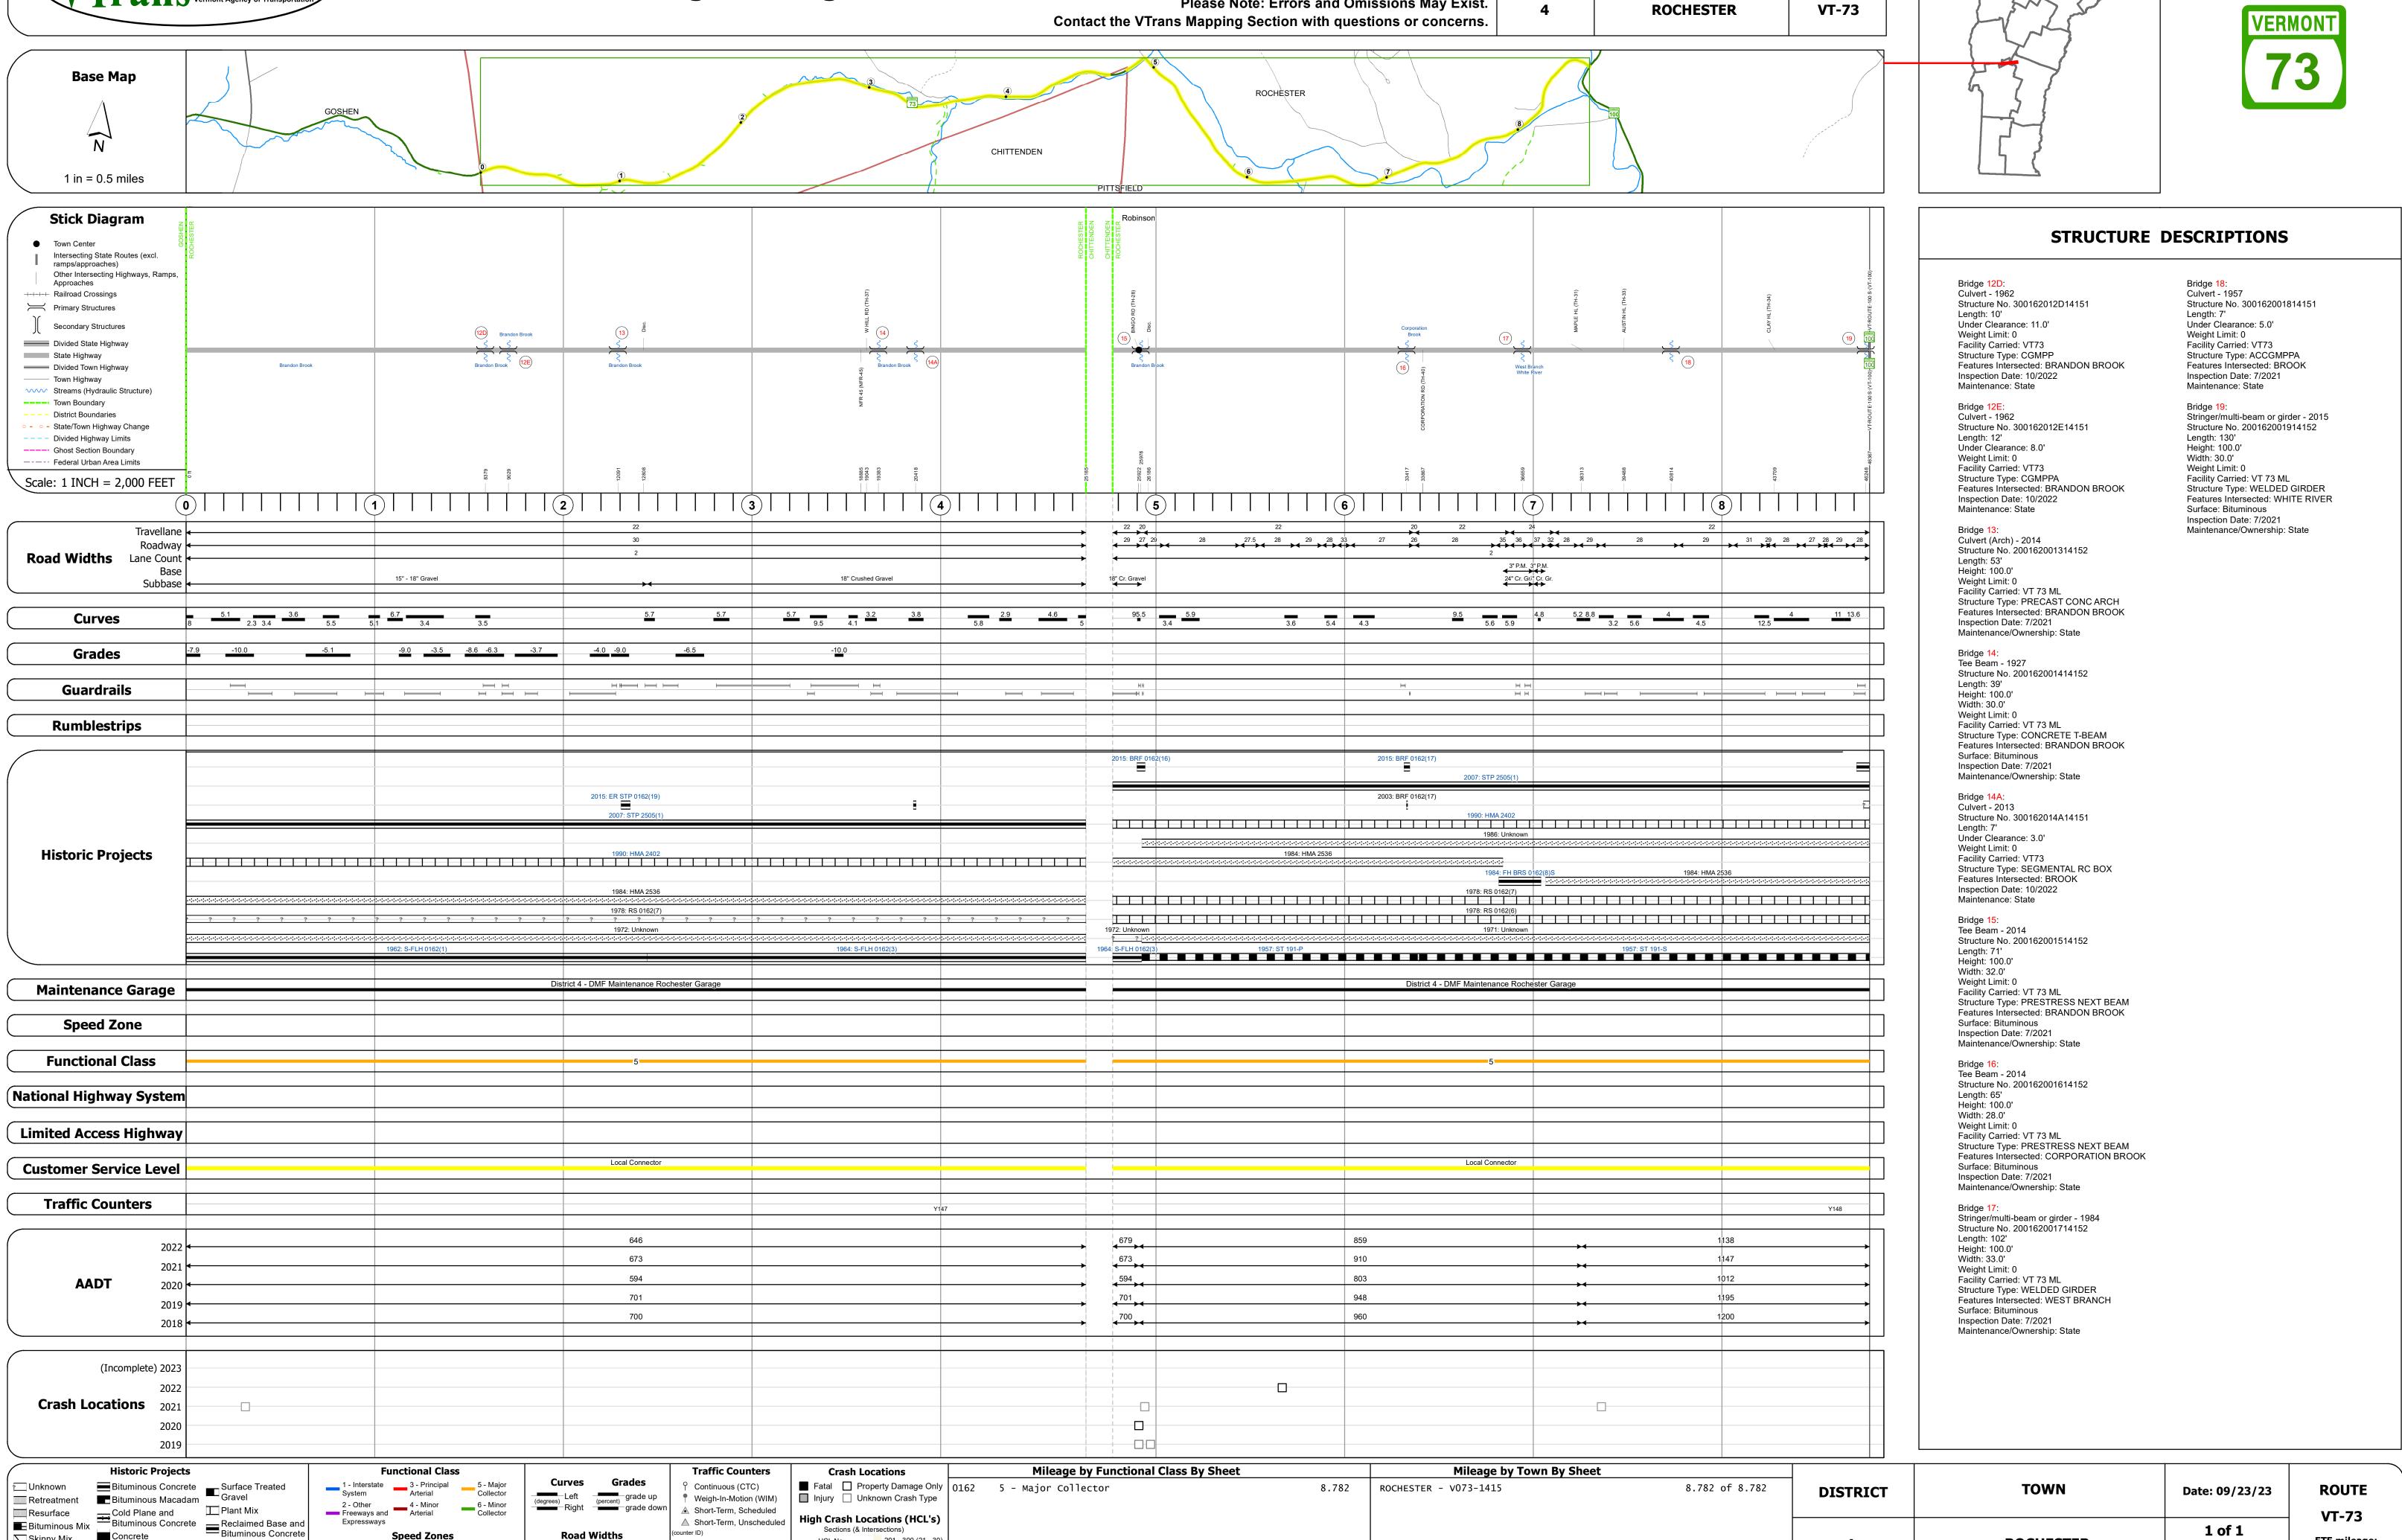

Page Total Mileage: 8.782 mi

Speed Zones

Expressways

Resurface

■ Bituminous Mix

Skinny Mix Concrete

Bituminous Seal Gravel

▲ Short-Term, Scheduled

Road Widths

△ Short-Term, Unscheduled

High Crash Locations (HCL's)

HCL No. 201 - 300 (21 - 30)

1 - 100 (1 - 10) 301 - 400 (31 - 40)

Sections (& Intersections)