





# Route Log and Progress Chart

**DRAFT**

Please Note: Errors and Omissions May Exist.  
Contact the VTrans Mapping Section with questions or concerns.

DISTRICT	TOWN	ROUTE
8	SHELDON	VT-78

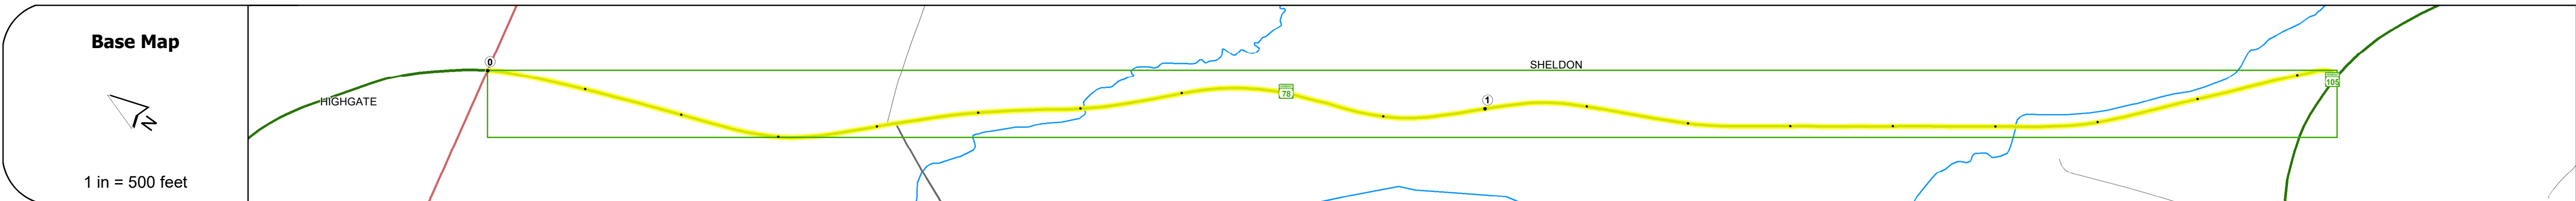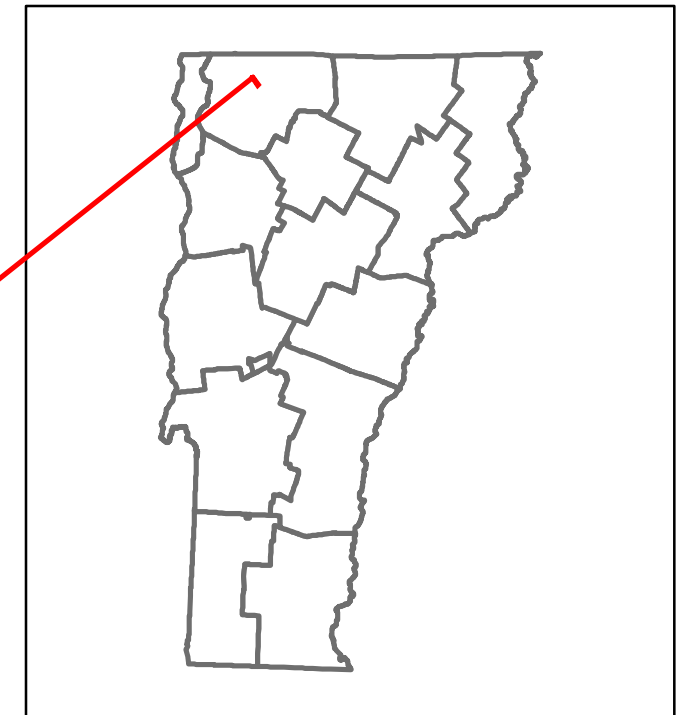

## STRUCTURE DESCRIPTIONS

**Bridge 14:**  
Culvert - 1956  
Structure No. 300296001406141  
Length: 9'  
Under Clearance: 5.0'  
Weight Limit: 0  
Facility Carried: VT78  
Structure Type: RC BOX  
Features Intersected: BROOK  
Inspection Date: 12/2022  
Maintenance: State

**Bridge 16:**  
Culvert - 1958  
Structure No. 300296001606141  
Length: 13'  
Under Clearance: 10.0'  
Weight Limit: 0  
Facility Carried: VT78  
Structure Type: RC BOX  
Features Intersected: MCGOWAN BROOK  
Inspection Date: 12/2022  
Maintenance: State

Road Widths	Travellane: 26, 26.5, 26, 26.5, 26 Roadway Lane Count: 2 Base Subbase
-------------	--

Curves	3, 5, 3, 4, 5, 3
--------	------------------

Grades	-5.0
--------	------

Guardrails	
------------	--

Rumblestrips	
--------------	--

Historic Projects	<ul style="list-style-type: none"> <li>2016: STP 27 (5/1)</li> <li>1996: STP 8424 (1/5)</li> <li>1983: Unknown</li> <li>1973: Unknown</li> <li>1975: Unknown</li> <li>1971: Unknown</li> <li>1968: SG 20 (1/1)</li> <li>1942: SN FAS 201</li> <li>1946: FAS 201 (8)</li> </ul>
-------------------	--

Maintenance Garage	District 8 - DMF Maintenance Highgate Garage
--------------------	--

Speed Zone	
------------	--

Functional Class	5
------------------	---

National Highway System	
-------------------------	--

Limited Access Highway	
------------------------	--

Customer Service Level	Local Connector
------------------------	-----------------

Traffic Counters	
------------------	--

AADT	2022: 1655 2021: 1642 2020: 1449 2019: 1711 2018: 1600, 1709
------	--

Crash Locations	(Incomplete) 2023: HCL Section No. 84 2022: [ ] 2021: [ ] 2020: [ ] 2019: [ ]
-----------------	---

<b>Historic Projects</b> Unknown, Retreatment, Resurface, Bituminous Mix, Skippy Mix, Bituminous Seal, Surface Treated Gravel, Plant Mix, Reclaimed Base and Bituminous Concrete, Concrete, Gravel	<b>Functional Class</b> 1- Interstate System, 2- Other Freeways and Expressways, 3- Principal Arterial, 4- Minor Arterial, 5- Major Collector, 6- Minor Collector	<b>Curves</b> Left, Right, Grades (up/down)	<b>Traffic Counters</b> Continuous (CTC), Weigh-In-Motion (WIM), Short-Term, Scheduled, Short-Term, Unscheduled	<b>Crash Locations</b> Fatal, Injury, Property Damage Only, Unknown Crash Type, High Crash Locations (HCL's)	<b>Mileage by Functional Class By Sheet</b> 0296 5 - Major Collector 1.841	<b>Mileage by Town By Sheet</b> SHELDON - V078-0614 1.841 of 1.841	<b>DISTRICT</b> 8	<b>TOWN</b> SHELDON	<b>Date:</b> 09/23/23	<b>ROUTE</b> VT-78 ETE mileage: 19.203 to 21.044
<b>Page Total Mileage: 1.841 mi</b>						<b>Page Total Mileage: 1.841 mi</b>				

For More Information Contact - Vermont Agency of Transportation, Policy, Planning and Intermodal Development Division - Mapping Section, 219 North Main Street, Barre, VT 05641 Telephone: 802-828-2600.