Route Log and Progress Chart

High Crash Locations (HCL's)

HCL No. 201 - 300 (21 - 30)


1 - 100 (1 - 10) 301 - 400 (31 - 40)

Sections (& Intersections)


△ Short-Term, Unscheduled

DRAFT Please Note: Errors and Omissions May Exist. Contact the VTrans Mapping Section with questions or concerns.

DISTRICT TOWN ROUTE ALBURGH VT-78

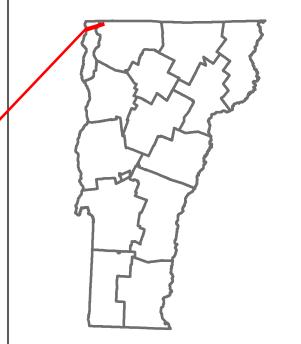



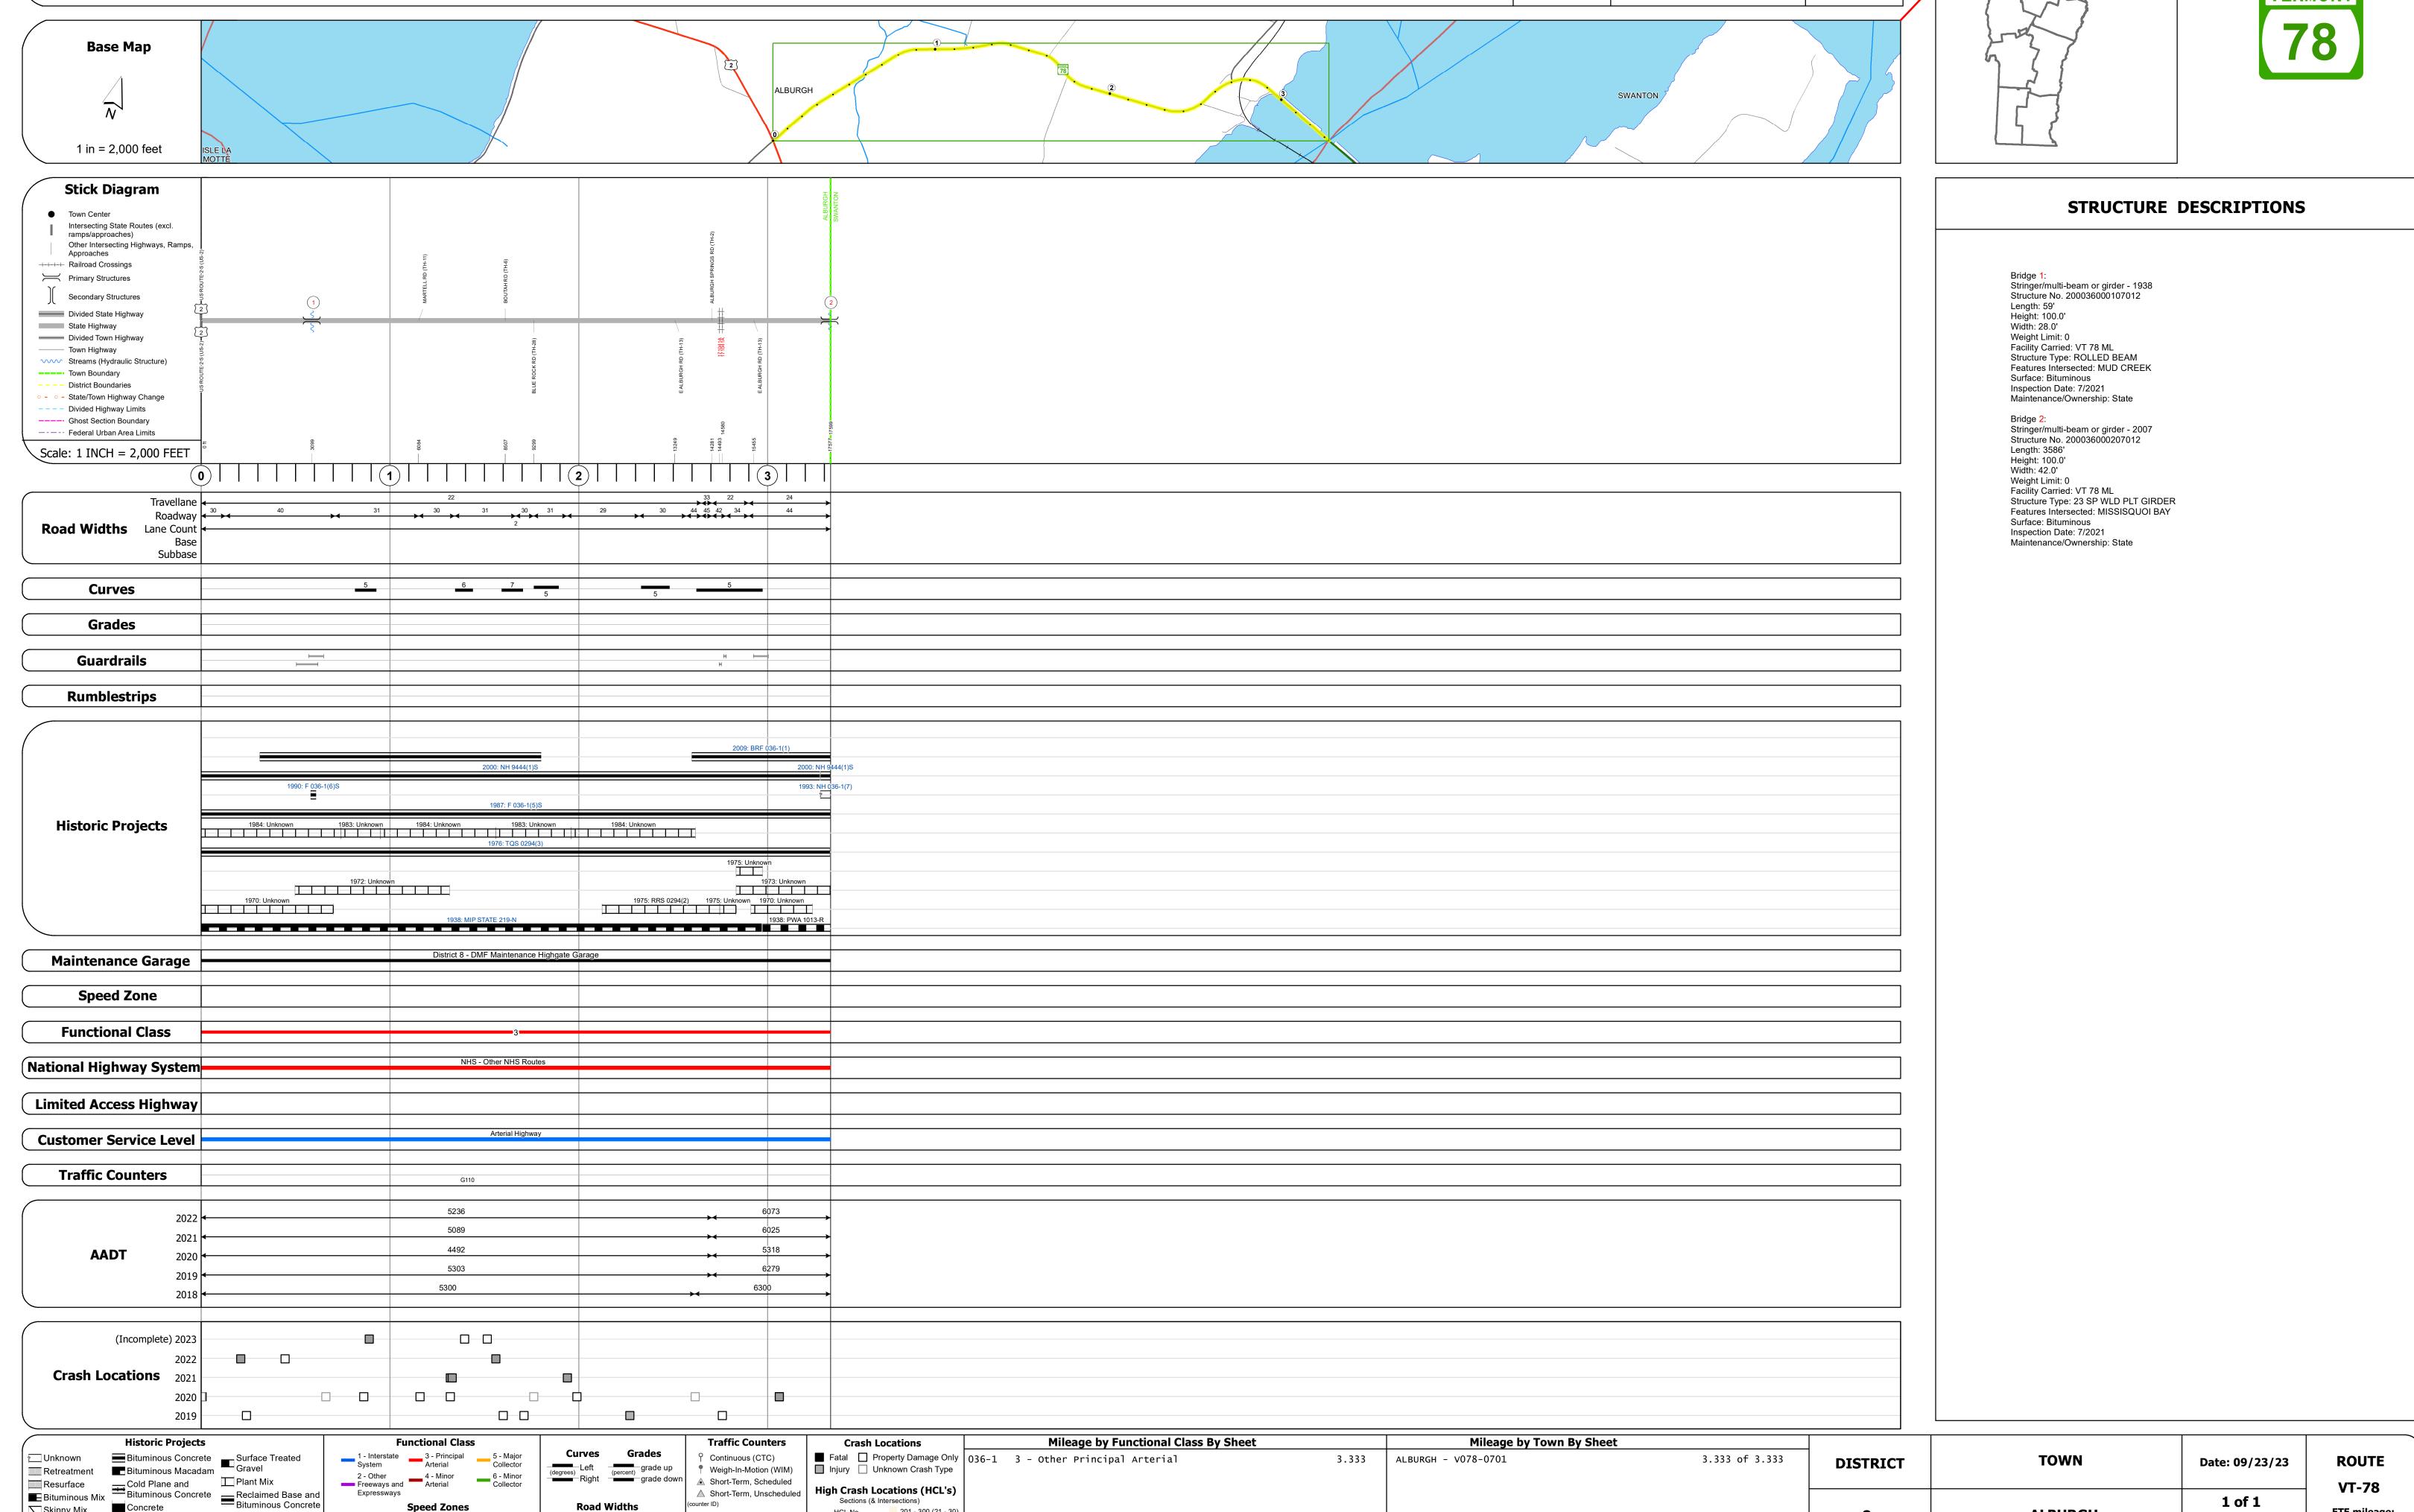

Page Total Mileage: 3.333 mi

Skinny Mix Concrete

ःः Bituminous Seal **L** Gravel

1 of 1

ALBURGH