


Route Log and Progress Chart


Please Note: Errors and Omissions May Exist. Contact the VTrans Mapping Section with questions or concerns.

DRAFT

DISTRICT TOWN ROUTE STAMFORD VT-100

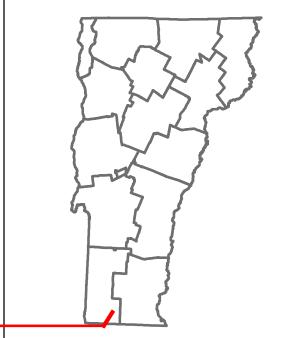



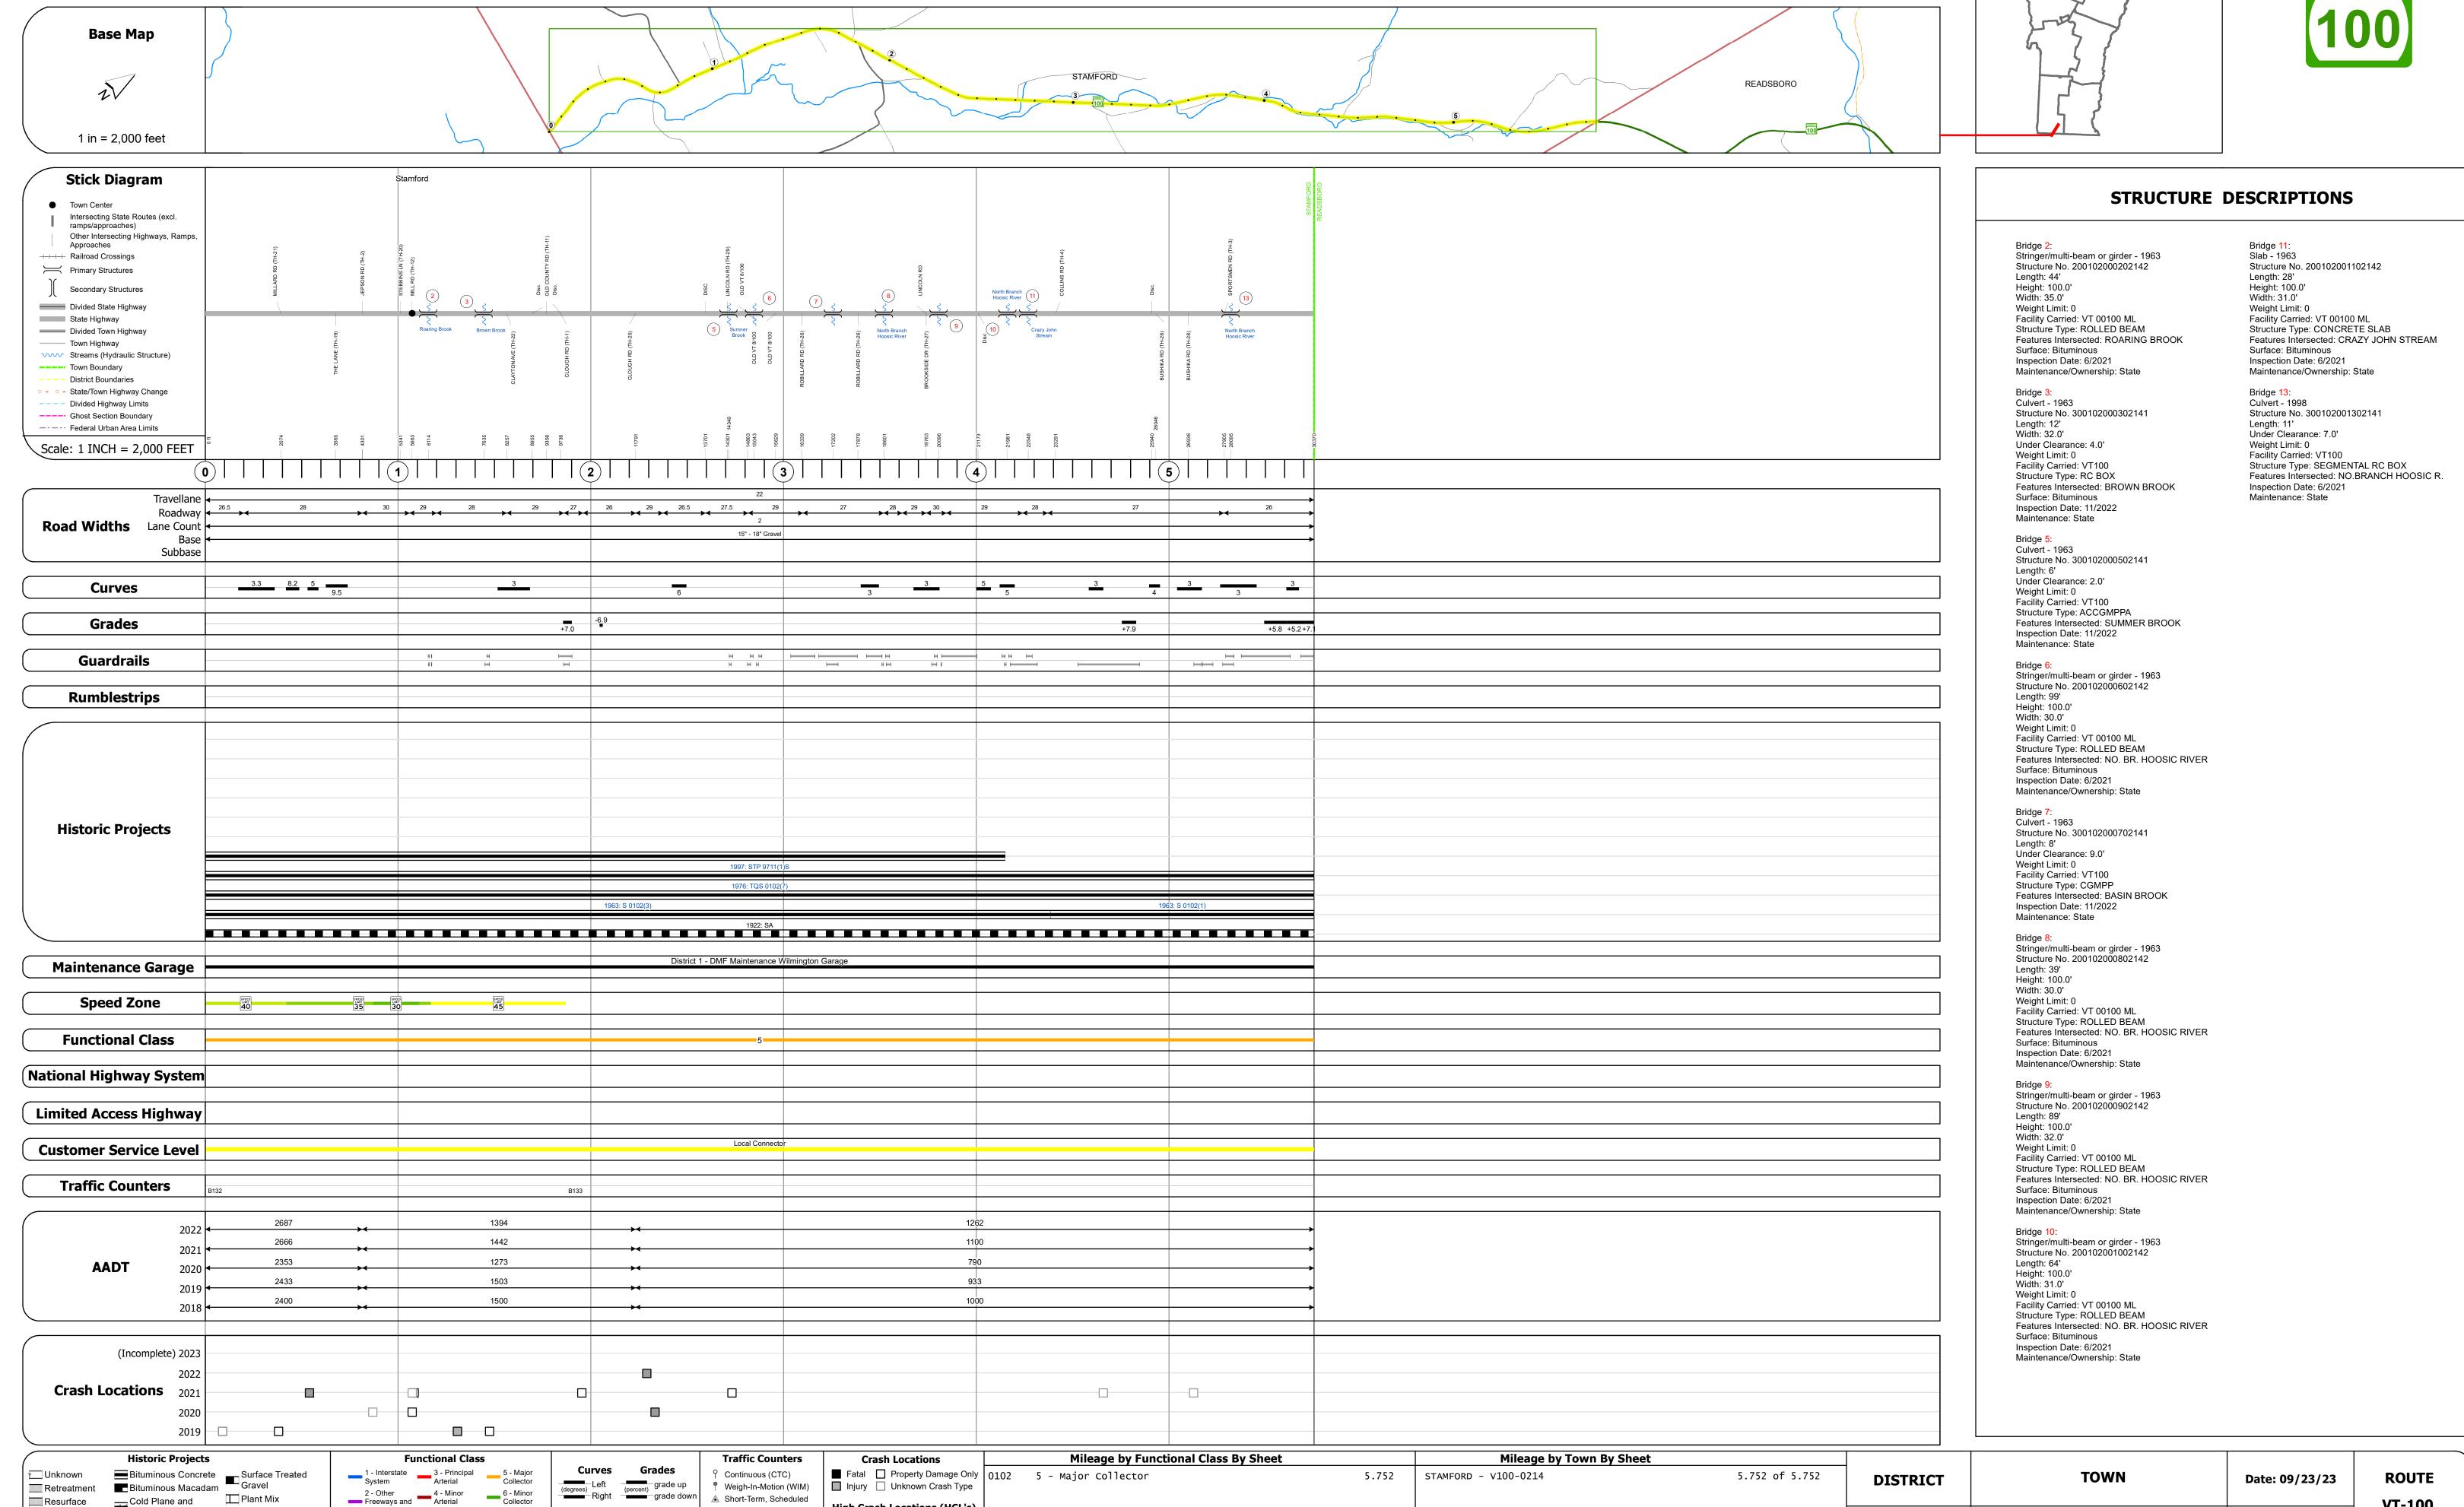

Page Total Mileage: 5.752 mi

Speed Zones

▲ Short-Term, Scheduled

Road Widths

△ Short-Term, Unscheduled

High Crash Locations (HCL's)

HCL No. 201 - 300 (21 - 30)

1 - 100 (1 - 10) 301 - 400 (31 - 40)

Sections (& Intersections)

Cold Plane and
Bituminous Concrete
Bituminous Concrete
Concrete
Bituminous Concrete
Bituminous Concrete

Resurface

■ Bituminous Mix

Skinny Mix Concrete

Bituminous Seal 🔼 Gravel

STAMFORD

1 of 1

TWN mileage:

0.0 to 5.752