Base Map **>**


Route Log and Progress Chart

DRAFT Please Note: Errors and Omissions May Exist. Contact the VTrans Mapping Section with questions or concerns.

DISTRICT TOWN ROUTE KILLINGTON VT-100





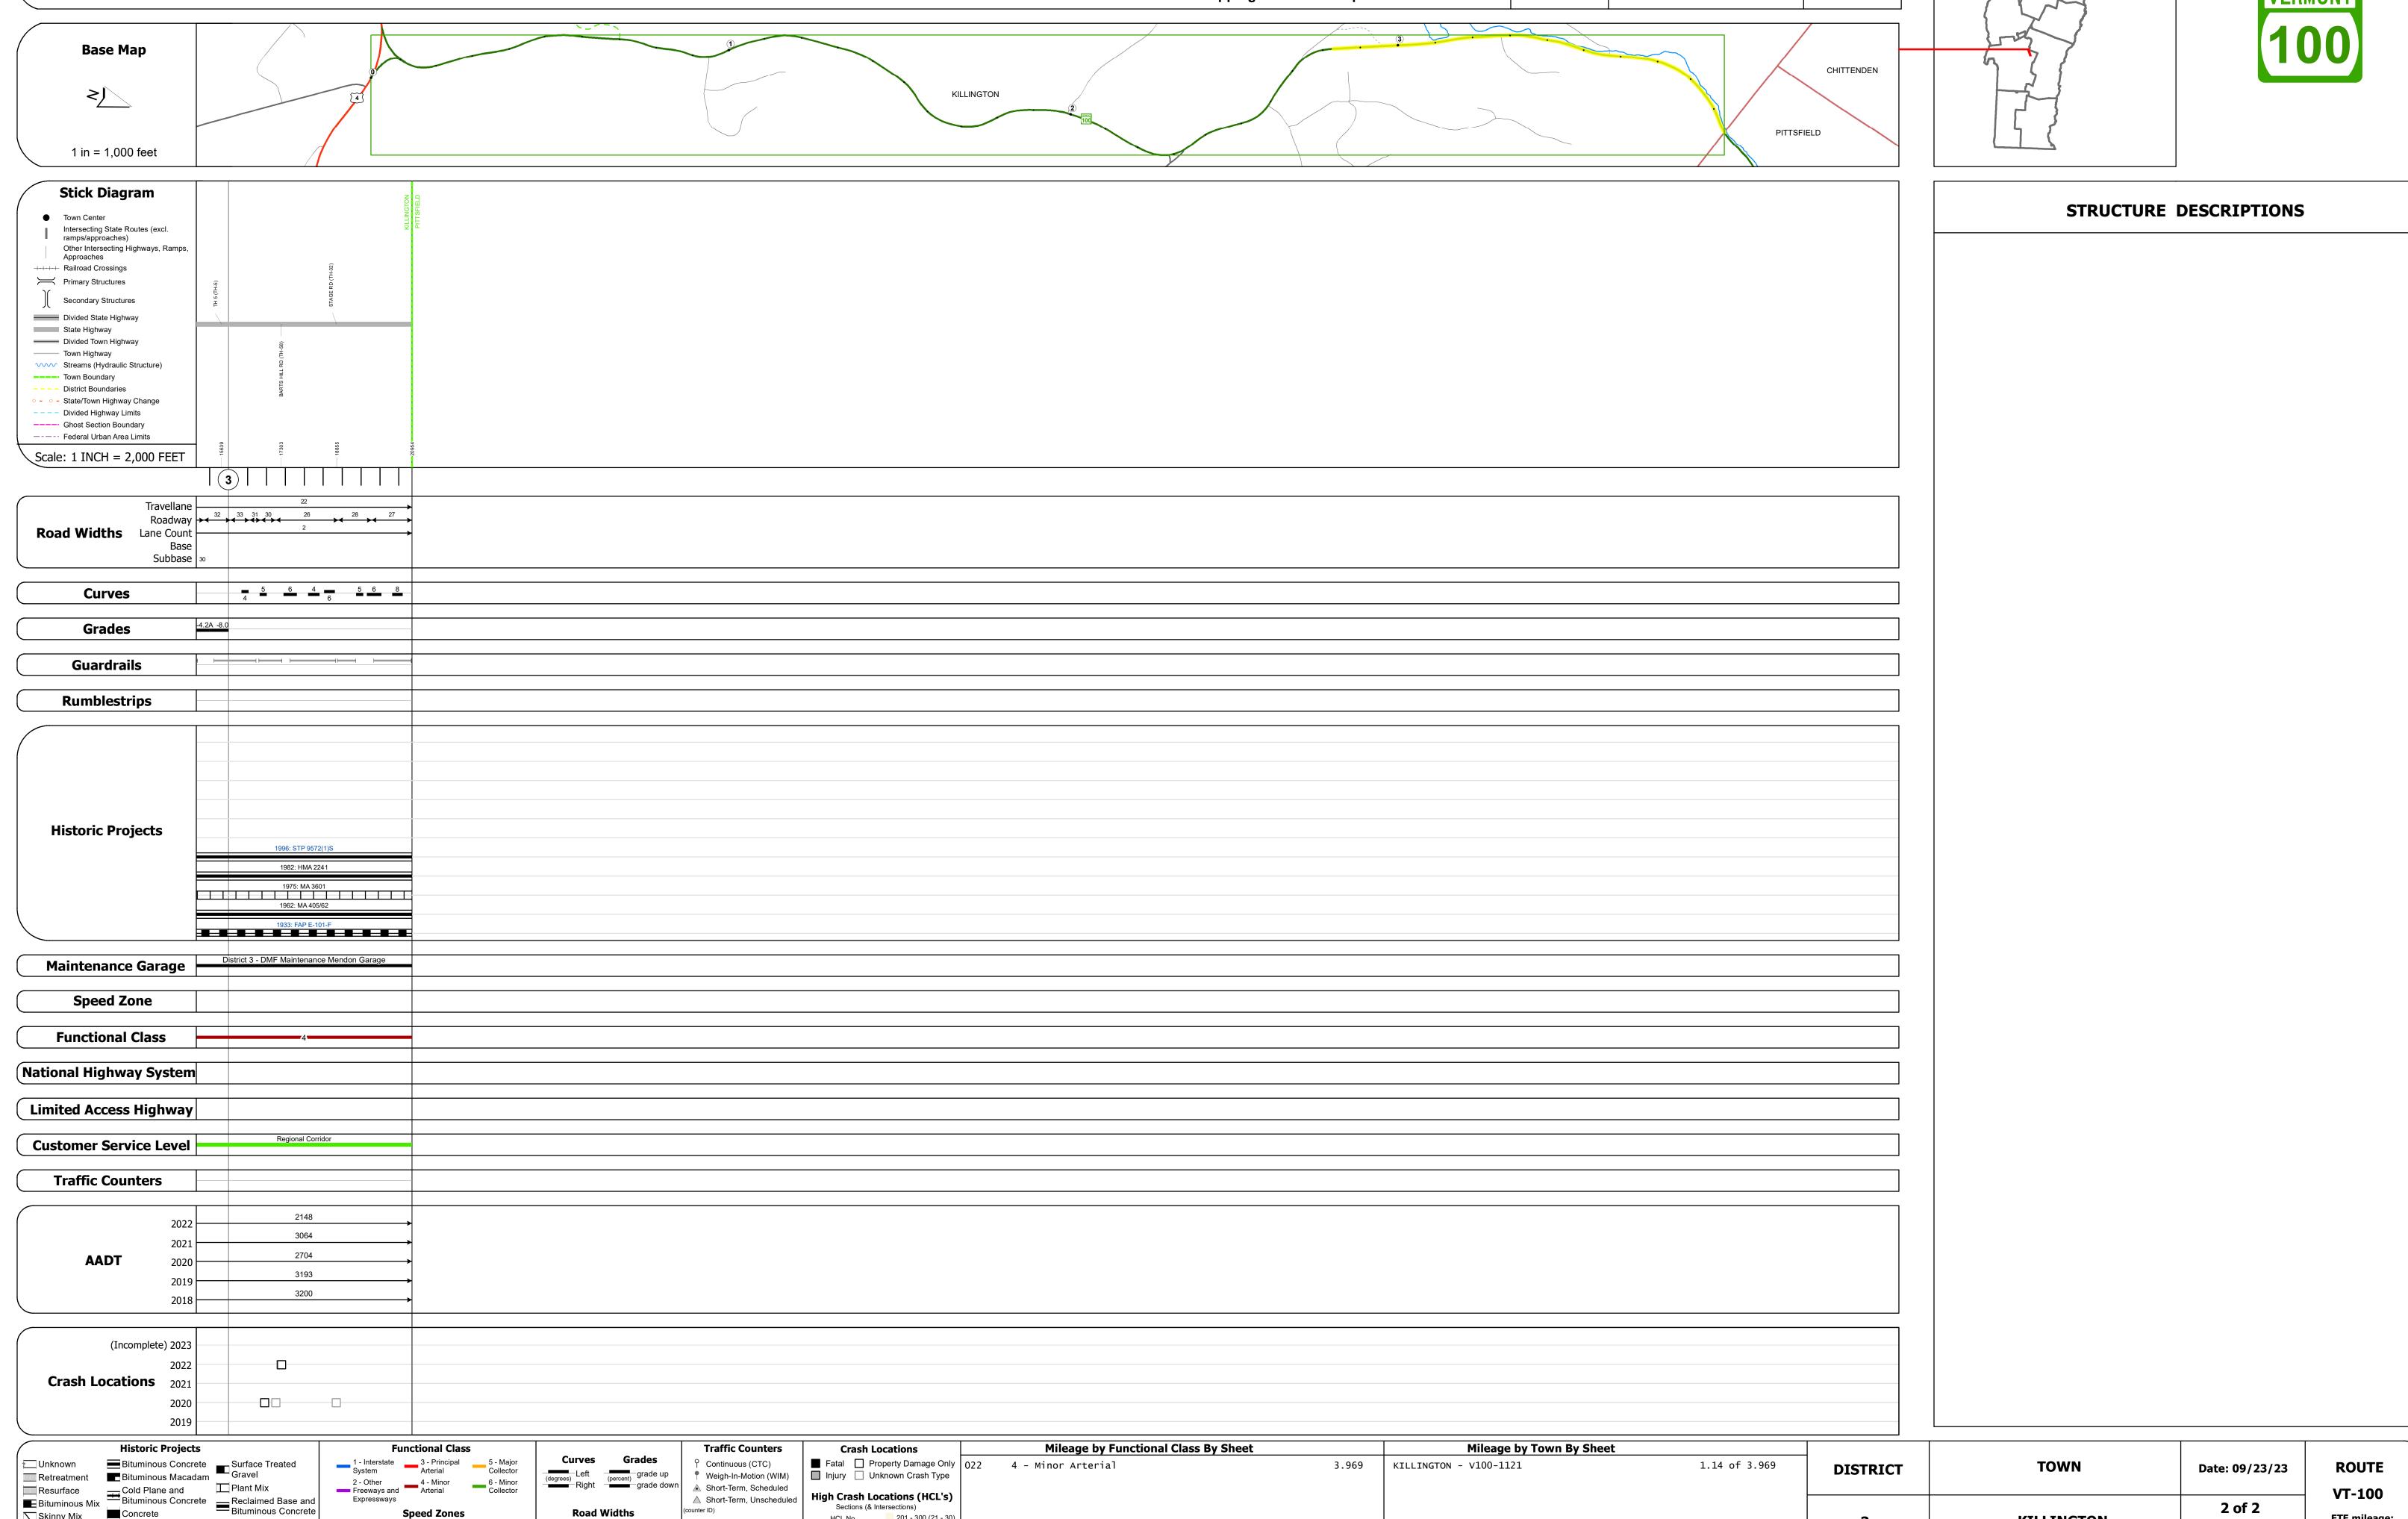

Page Total Mileage: 2.829 mi

Skinny Mix Concrete

△ Short-Term, Unscheduled

HCL No. 201 - 300 (21 - 30)

1 - 100 (1 - 10) 301 - 400 (31 - 40)

Page Total Mileage: 1.14 mi

2 of 2

TWN mileage:

2.829 to 3.969