

Route Log and Progress Chart

Sections (& Intersections)


HCL No. 201 - 300 (21 - 30)

1 - 100 (1 - 10) 301 - 400 (31 - 40)


DRAFT Please Note: Errors and Omissions May Exist. Contact the VTrans Mapping Section with questions or concerns.

DISTRICT TOWN ROUTE MORETOWN VT-100

Page Total Mileage: 1.227 mi

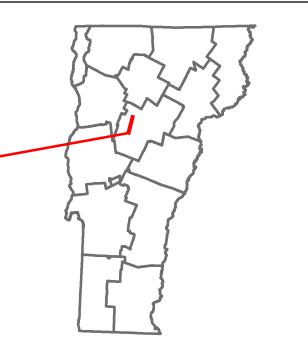



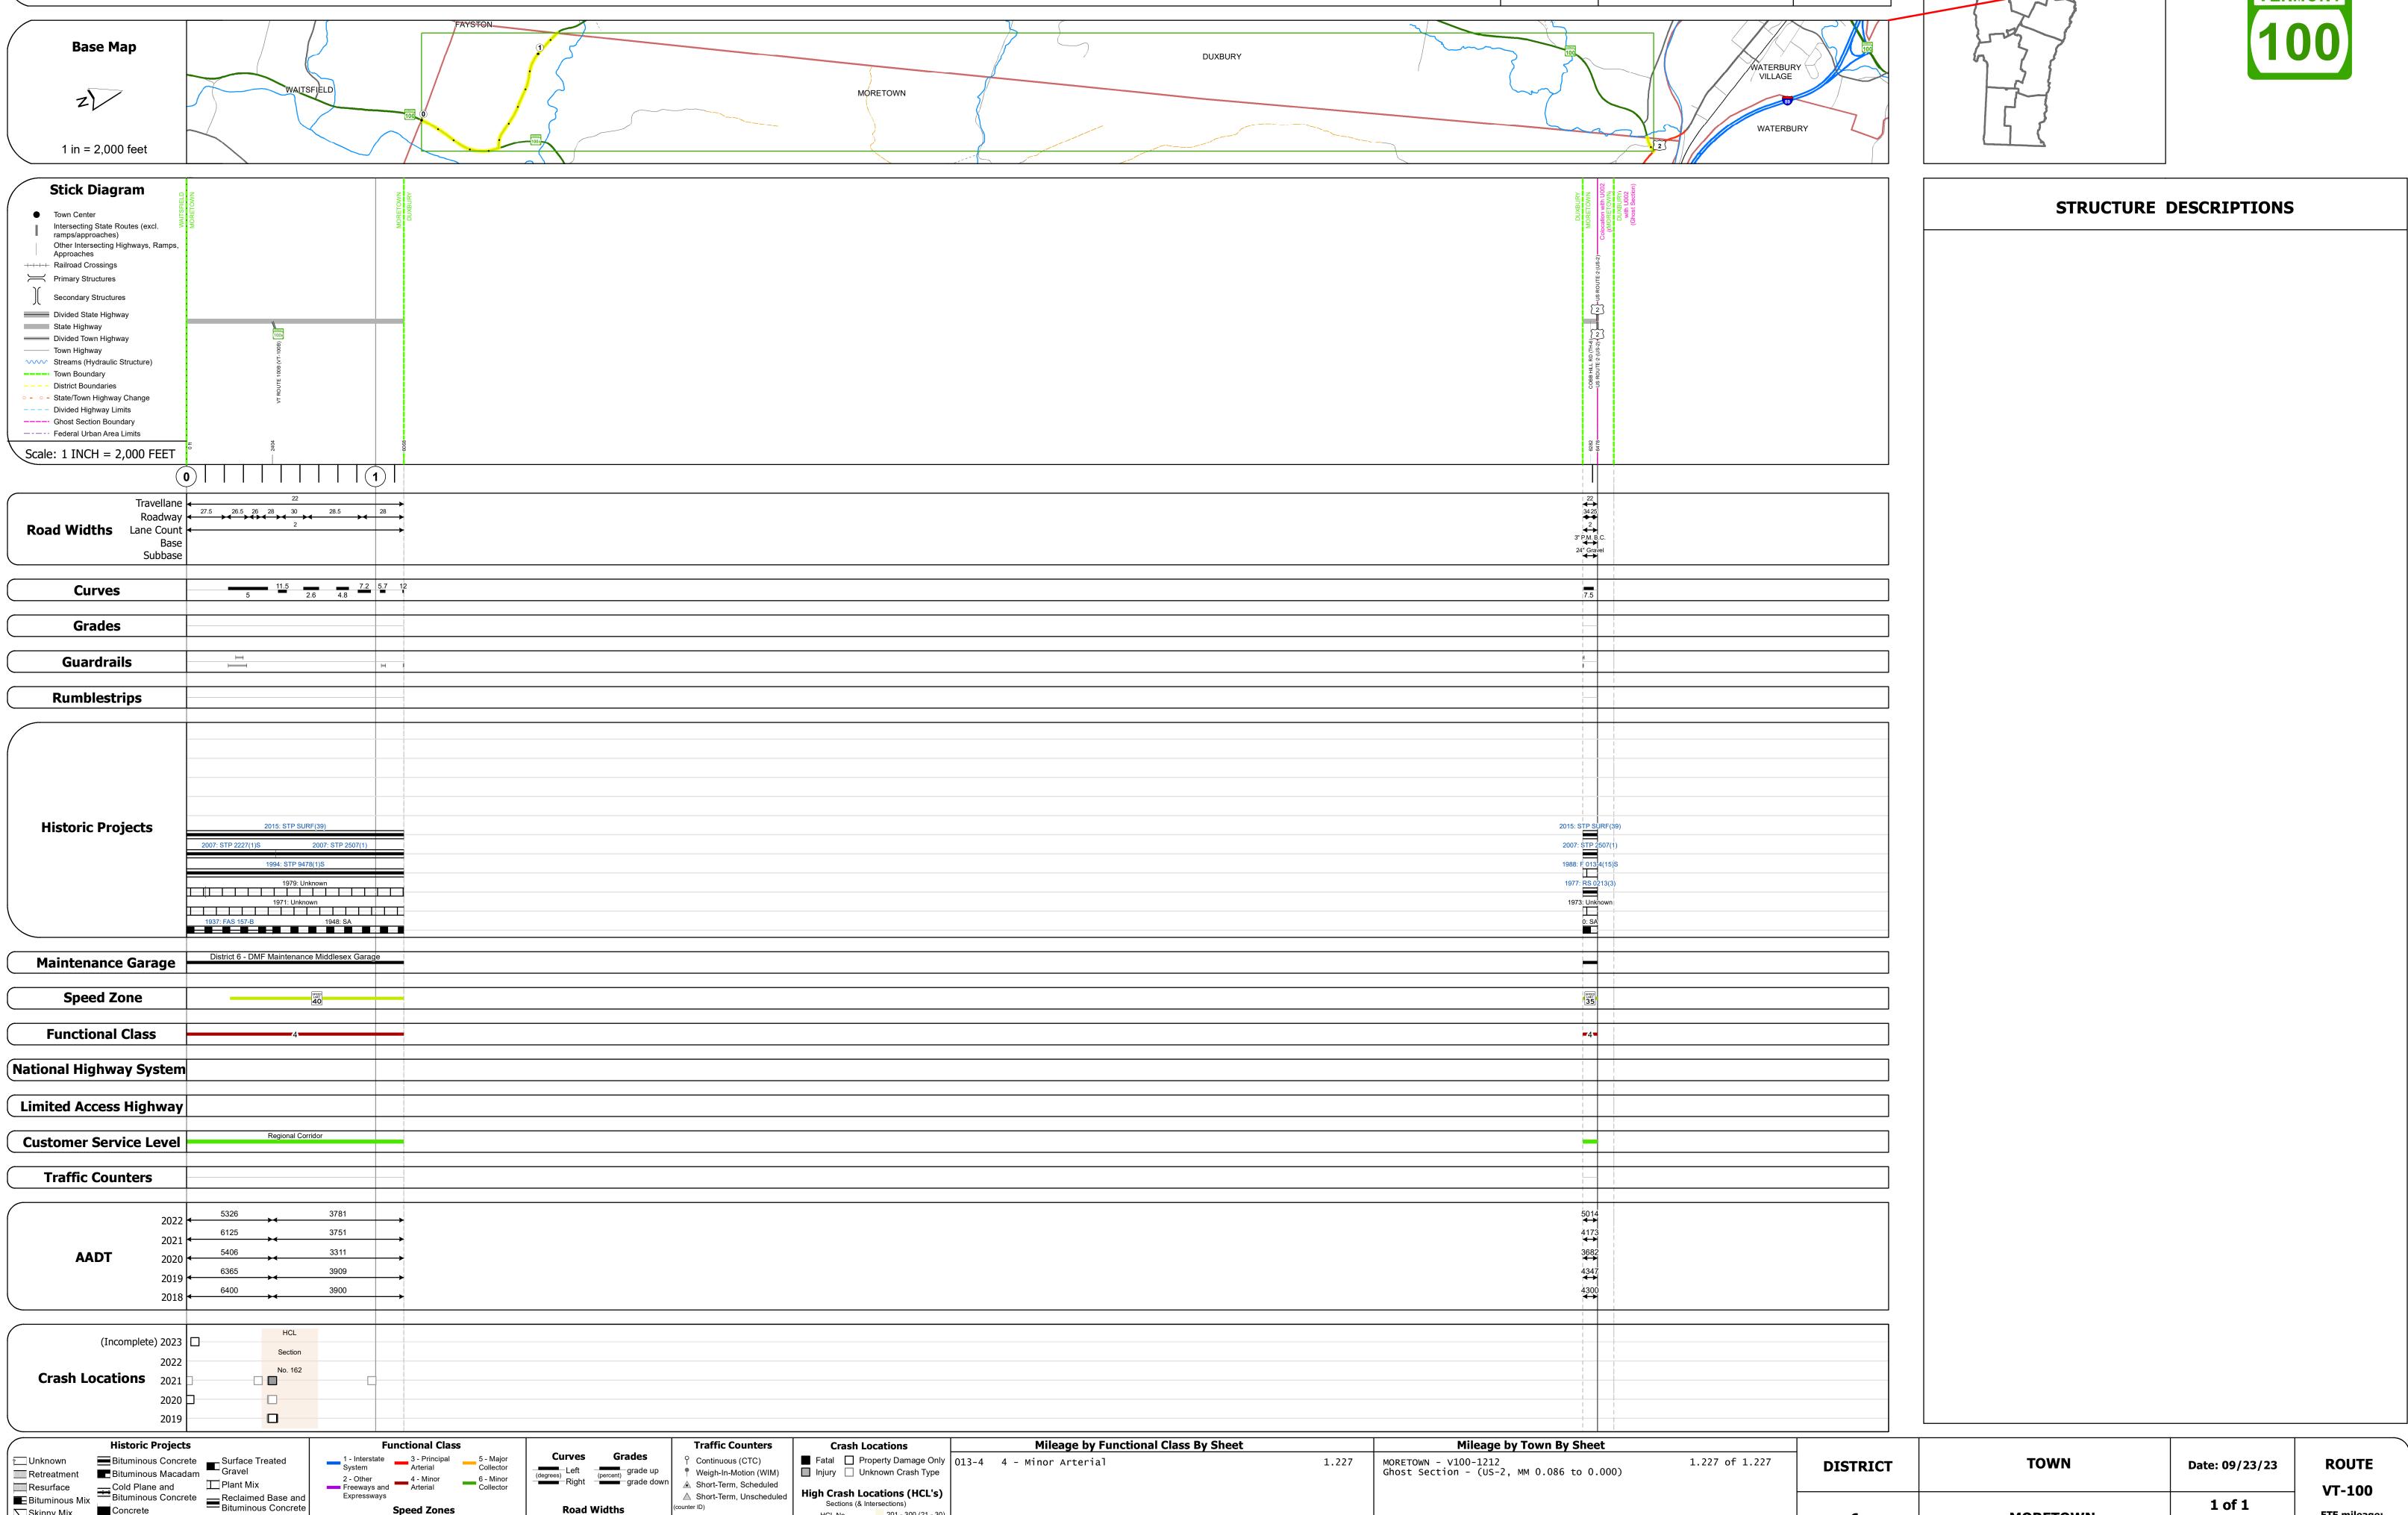

Page Total Mileage: 1.227 mi

Skinny Mix Concrete

ःः Bituminous Seal **L** Gravel

134.485 to 135.634

141.868 to 141.946