
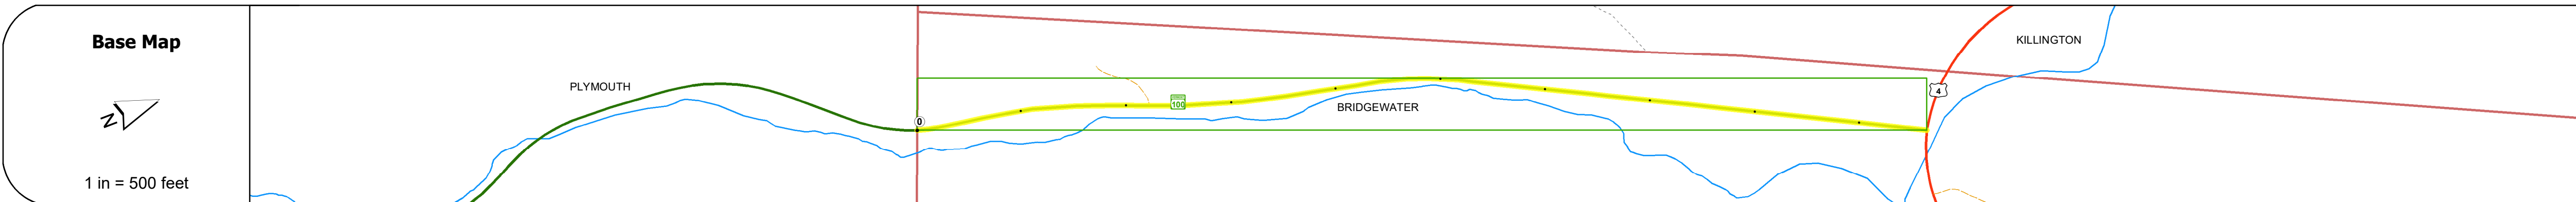


DISTRICT	TOWN	ROUTE
4	BRIDGEWATER	VT-100

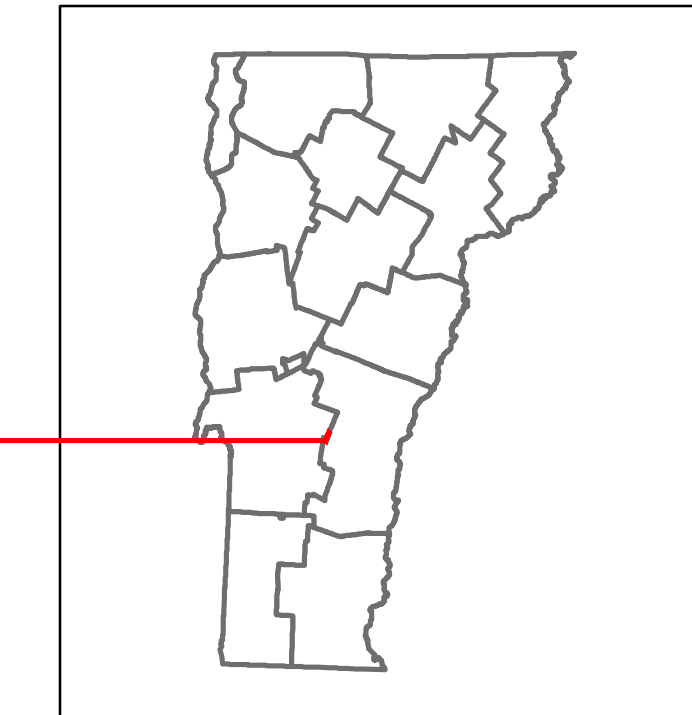

STRUCTURE DESCRIPTIONS

<p>Bridge 116: Culvert - 1971 Structure No. 300013011614051 Length: 11' Under Clearance: 7.0' Weight Limit: 0 Facility Carried: VT100 Structure Type: CGMPPA Features Intersected: RESERVOIR BROOK Inspection Date: 11/2022 Maintenance: State</p>
--

Road Widths	<p>Travellane: 33' → 34' → 35' → 36'</p> <p>Roadway Lane Count: 2</p> <p>Base: 3" Crushed Gravel P.M.</p> <p>Subbase: 18" Crushed Rock</p>
--------------------	--

Curves	4
---------------	---

Grades	-8.0 -3.3 -3.0
---------------	----------------

Guardrails	14' → 14'
-------------------	-----------

Rumblestrips	
---------------------	--

Historic Projects	<p>2017: ER STP D13-300</p> <p>1993: STP 9550118</p> <p>1984: HMA 2450</p> <p>1971: S 0147(2)</p> <p>1961: Unknown</p> <p>1961: F (20-23)</p>
--------------------------	---

Maintenance Garage	District 3 - DMF Maintenance Mendon Garage
---------------------------	--

Speed Zone	
-------------------	--

Functional Class	4
-------------------------	---

National Highway System	
--------------------------------	--

Limited Access Highway	
-------------------------------	--

Customer Service Level	Regional Corridor
-------------------------------	-------------------

Traffic Counters	
-------------------------	--

AADT	<p>2022: 1623</p> <p>2021: 1020</p> <p>2020: 900</p> <p>2019: 1063</p> <p>2018: 1100</p>
-------------	--

Crash Locations	<p>(Incomplete) 2023: 0</p> <p>2022: 0</p> <p>2021: 0</p> <p>2020: 0</p> <p>2019: 0</p>
------------------------	---

<p>Historic Projects</p> <ul style="list-style-type: none"> Unknown Retreatment Resurface Bituminous Mix Skinny Mix Bituminous Seal 	<p>Functional Class</p> <ul style="list-style-type: none"> 1 - Interstate System 2 - Other Freeways and Expressways 3 - Principal Arterial 4 - Minor Arterial 5 - Major Collector 6 - Minor Collector 	<p>Curves</p> <ul style="list-style-type: none"> Left (degrees) Right (degrees) 	<p>Grades</p> <ul style="list-style-type: none"> Left (percent) grade up Right (percent) grade down 	<p>Traffic Counters</p> <ul style="list-style-type: none"> Continuous (CTC) Weight-In-Motion (WIM) Short-Term, Scheduled Short-Term, Unscheduled 	<p>Crash Locations</p> <ul style="list-style-type: none"> Fatal Injury Property Damage Only Unknown Crash Type 	<p>Mileage by Functional Class By Sheet</p> <p>013-3 4 - Minor Arterial 0.967</p>	<p>Mileage by Town By Sheet</p> <p>BRIDGEWATER - V100-1405 Ghost Section - (US-4, MM 0.057 to 0.000) 0.967 of 0.967</p>	<p>DISTRICT</p> <p>4</p>	<p>TOWN</p> <p>BRIDGEWATER</p>	<p>Date: 09/23/23</p>	<p>ROUTE</p> <p>VT-100</p> <p>ETE mileage: 85.084 to 86.051</p>
--	--	--	--	---	---	--	--	---------------------------------	---------------------------------------	------------------------------	--