Route Log and Progress Chart

High Crash Locations (HCL's)

HCL No. 201 - 300 (21 - 30)

1 - 100 (1 - 10) 301 - 400 (31 - 40)

Sections (& Intersections)

▲ Short-Term, Scheduled

Road Widths

△ Short-Term, Unscheduled

Please Note: Errors and Omissions May Exist. Contact the VTrans Mapping Section with questions or concerns.


DRAFT

DISTRICT TOWN ROUTE PLYMOUTH VT-100

Page Total Mileage: 9.0 mi





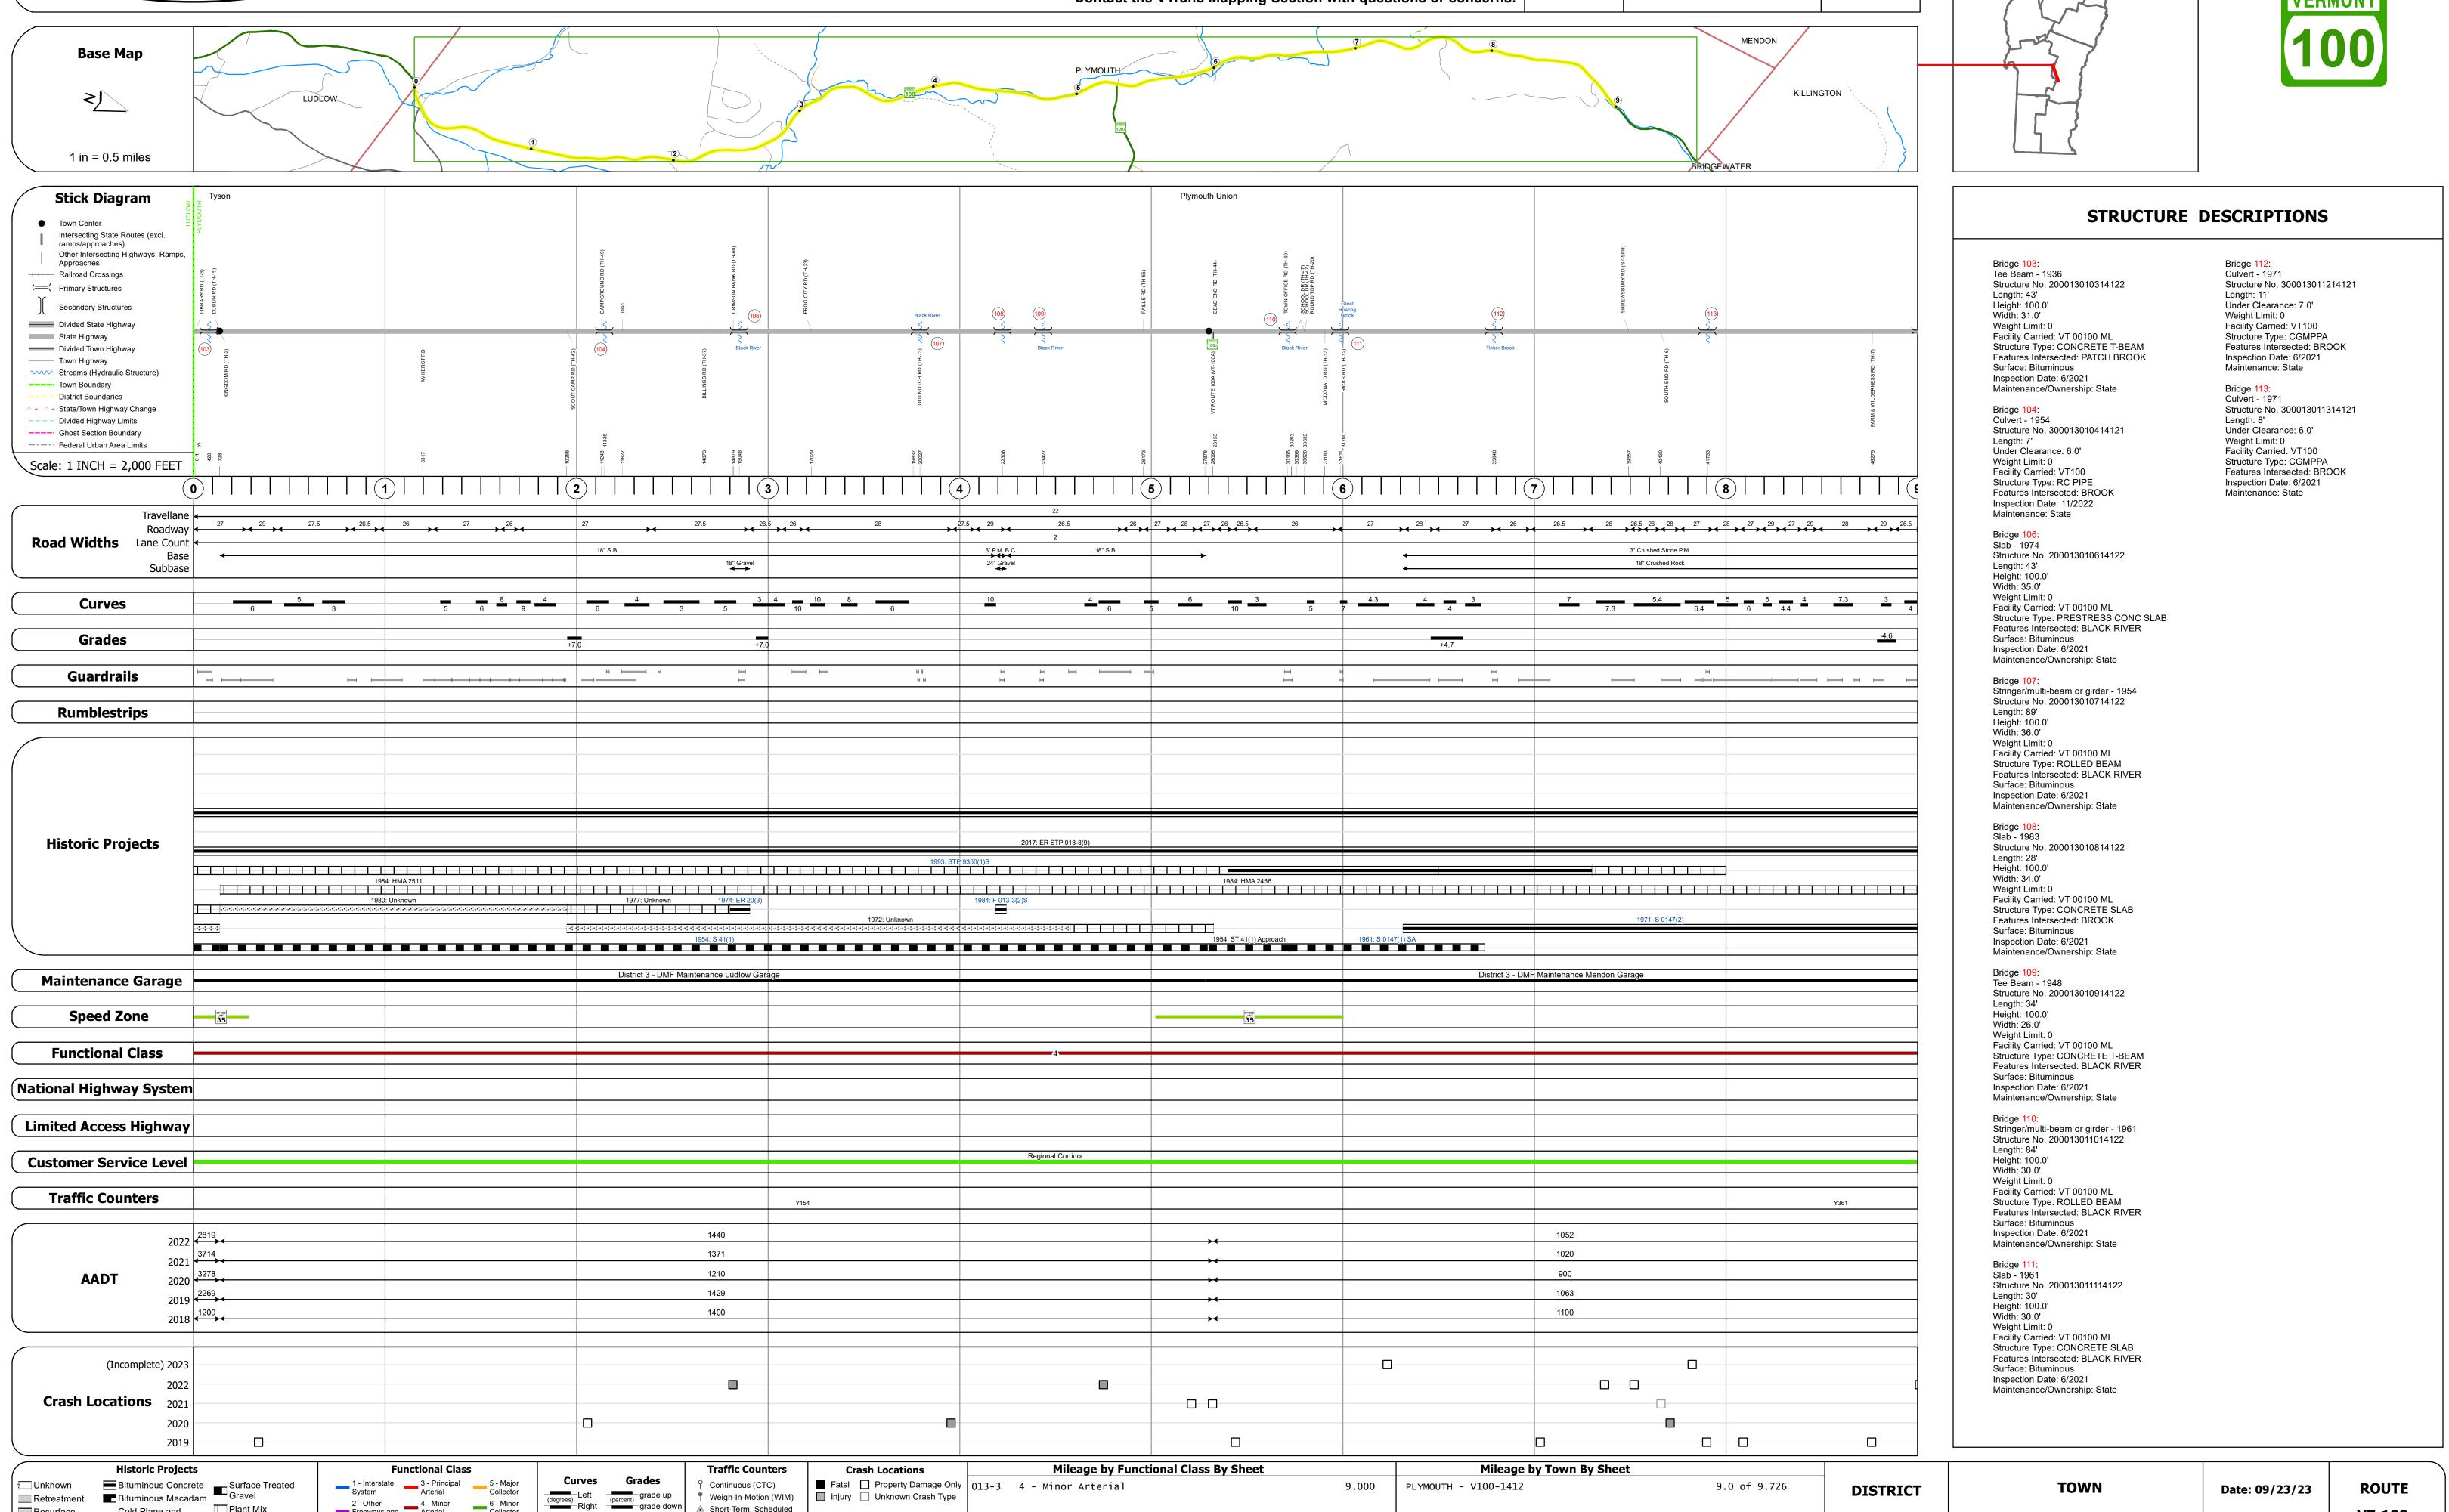

Page Total Mileage: 9.000 mi

2 - Other 4 - Minor Arterial

Retreatment Bituminous Macadam

Resurface

■ Bituminous Mix

Skinny Mix Concrete

Bituminous Seal Gravel

Cold Plane and
Bituminous Concrete

Concrete

Bituminous Macadam

Plant Mix

Reclaimed Base and
Bituminous Concrete

VT-100

ETE mileage:

75.358 to 84.358