





Route Log and Progress Chart

DRAFT

Please Note: Errors and Omissions May Exist.
Contact the VTrans Mapping Section with questions or concerns.

DISTRICT	TOWN	ROUTE
3	PLYMOUTH	VT-100

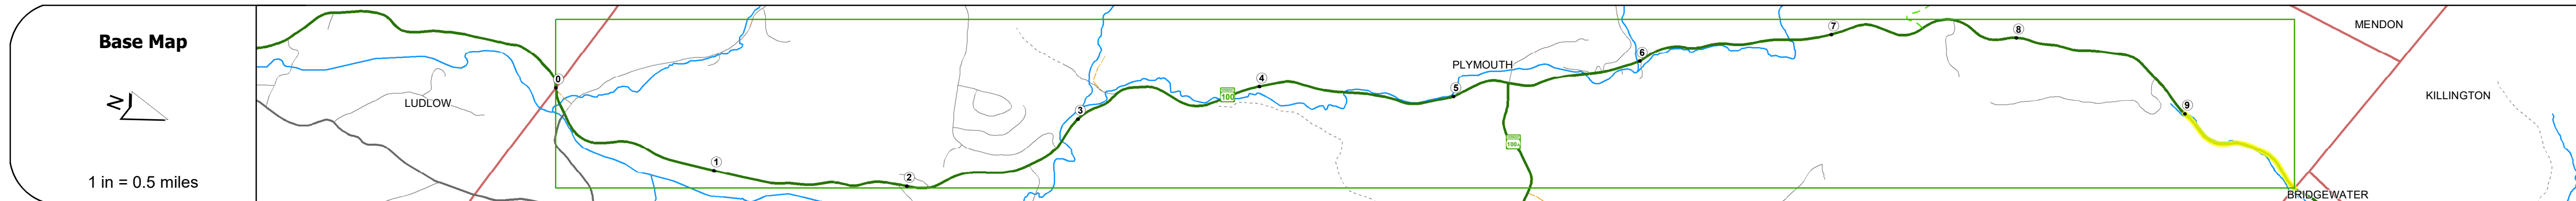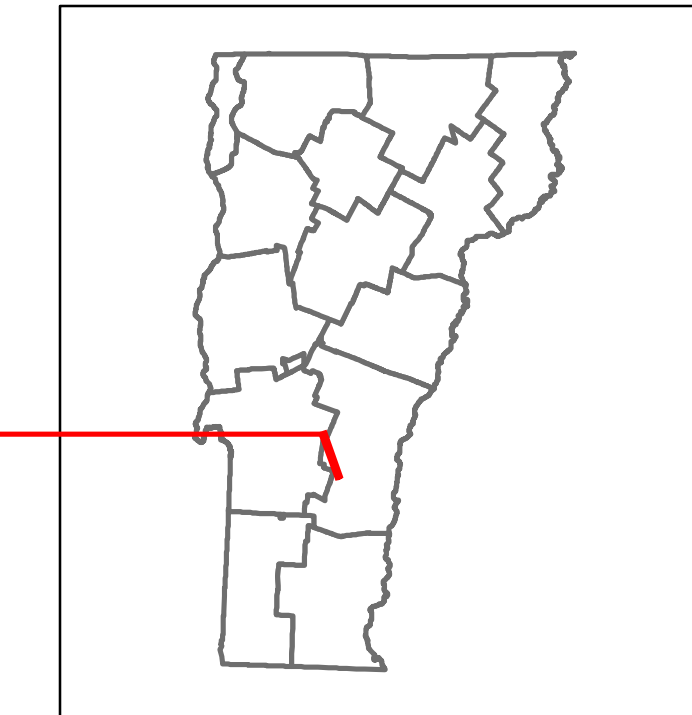

STRUCTURE DESCRIPTIONS

Bridge 114:
Culvert - 2021
Structure No: 200013011414122
Length: 21'
Height: 99.0'
Under Clearance: 100.0'
Weight Limit: 0
Facility Carried: VT 00100 ML
Structure Type: Aluminum pipe arch
Features Intersected: RESERVOIR BROOK
Inspection Date: 12/2021
Maintenance/Ownership: State

Bridge 115:
Culvert (Arch) - 2021
Structure No: 200013011514122
Length: 31'
Height: 100.0'
Weight Limit: 0
Facility Carried: VT 00100 ML
Structure Type: ALUM ARCH Culvert
Features Intersected: RESERVOIR BROOK
Inspection Date: 12/2021
Maintenance/Ownership: State

Road Widths	Travellane: 22 Roadway: 25, 26, 27, 26, 27 Lane Count: 2 Base: 3" Crushed Stone P.M. Subbase: 18" Crushed Rock
--------------------	--

Curves	4, 7.3, 7, 6, 7
---------------	-----------------

Grades	-3.4, -4.4
---------------	------------

Guardrails	
-------------------	--

Rumblestrips	
---------------------	--

Historic Projects	2017: ER STP 013-309 1984: HMA 2456 1971: S 0147(2)
--------------------------	---

Maintenance Garage	
---------------------------	--

Speed Zone	
-------------------	--

Functional Class	4
-------------------------	---

National Highway System	
--------------------------------	--

Limited Access Highway	
-------------------------------	--

Customer Service Level	Regional Corridor
-------------------------------	-------------------

Traffic Counters	
-------------------------	--

AADT	2022: 1052 2021: 1020 2020: 900 2019: 1063 2018: 1100
-------------	---

Crash Locations	(Incomplete) 2023 2022 2021 2020 2019
------------------------	---

Historic Projects Unknown, Retreatment, Resurface, Bituminous Mix, Skiny Mix, Bituminous Seal, Concrete, Reclaimed Base and Bituminous Concrete, Surface Treated Gravel, Plant Mix	Functional Class 1- Interstate System, 2- Other, 3- Principal Arterial, 4- Minor Arterial, 5- Major Collector, 6- Minor Collector	Curves Left, Right, Grades (degrees), Left, Right, grade up, grade down	Traffic Counters Continuous (CTC), Weigh-In-Motion (WIM), Short-Term, Scheduled, Short-Term, Unscheduled	Crash Locations Fatal, Injury, Property Damage Only, Unknown Crash Type, High Crash Locations (HCL's)	Mileage by Functional Class By Sheet 013-3 4 - Minor Arterial 0.726 Page Total Mileage: 0.726 mi	Mileage by Town By Sheet PLYMOUTH - V100-1412 0.726 of 9.726 Page Total Mileage: 0.726 mi	DISTRICT 3	TOWN PLYMOUTH	Date: 09/23/23 2 of 2 TWN mileage: 9.0 to 9.726	ROUTE VT-100 ETE mileage: 84.358 to 85.084
--	---	---	--	---	--	---	----------------------	-------------------------	--	---

For More Information Contact - Vermont Agency of Transportation, Policy, Planning and Intermodal Development Division - Mapping Section, 219 North Main Street, Barre, VT 05641 Telephone: 802-828-2600.