














Route Log and Progress Chart


DRAFT

Please Note: Errors and Omissions May Exist.
Contact the VTrans Mapping Section with questions or concerns.

DISTRICT	TOWN	ROUTE
2	WESTON	VT-100

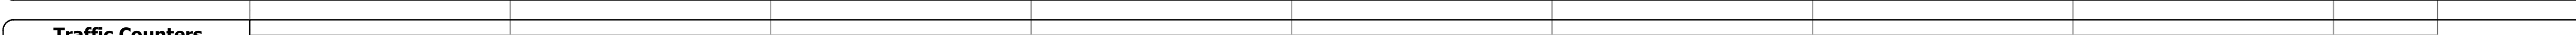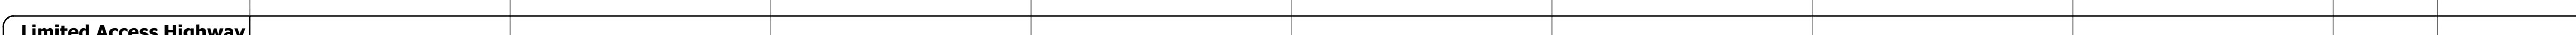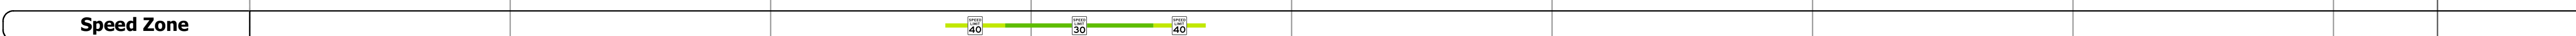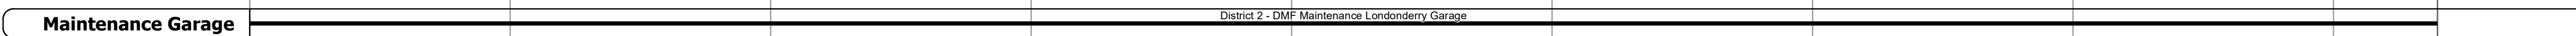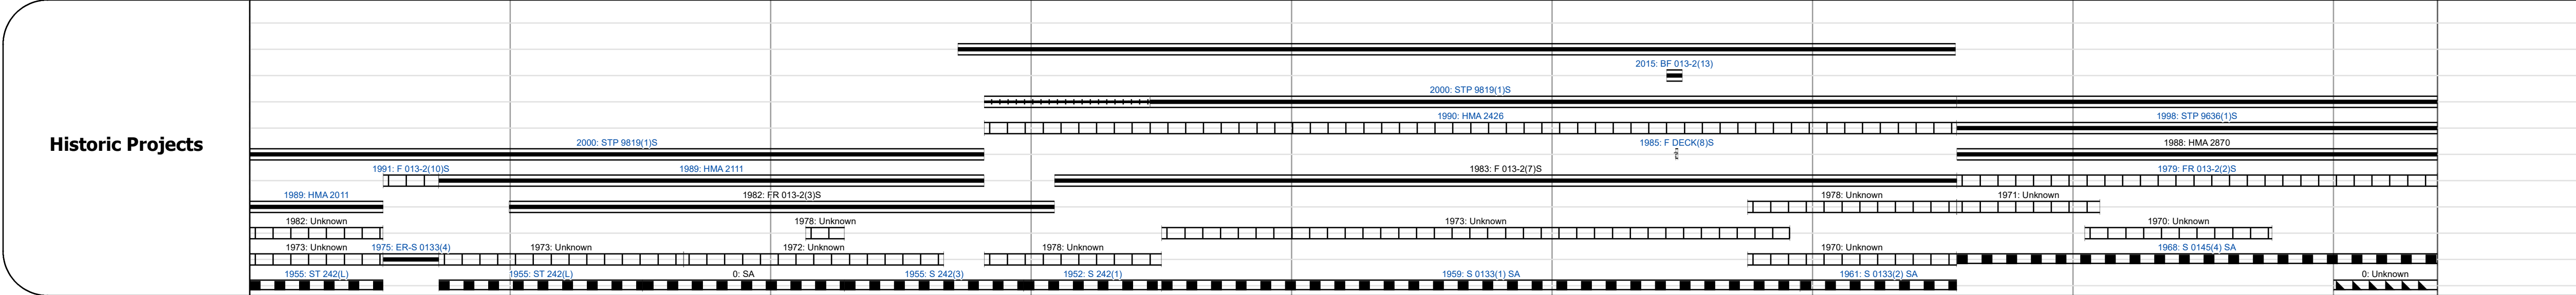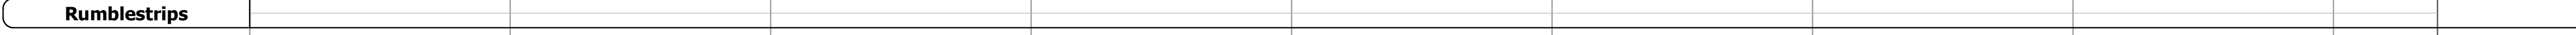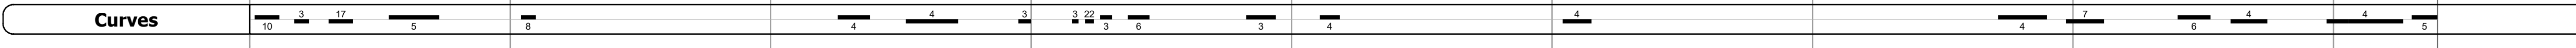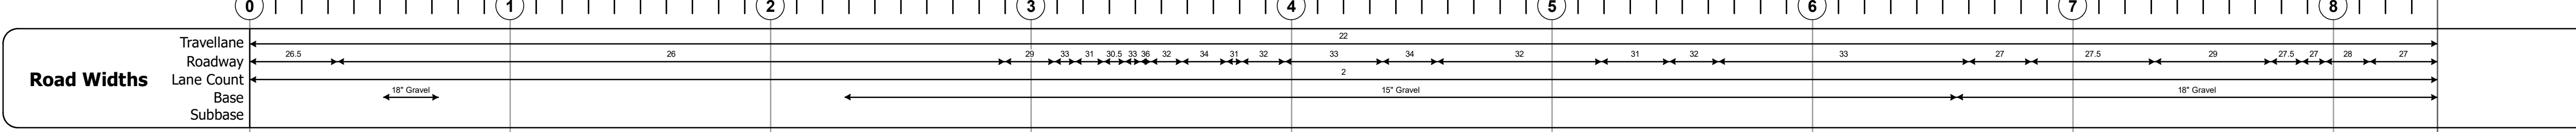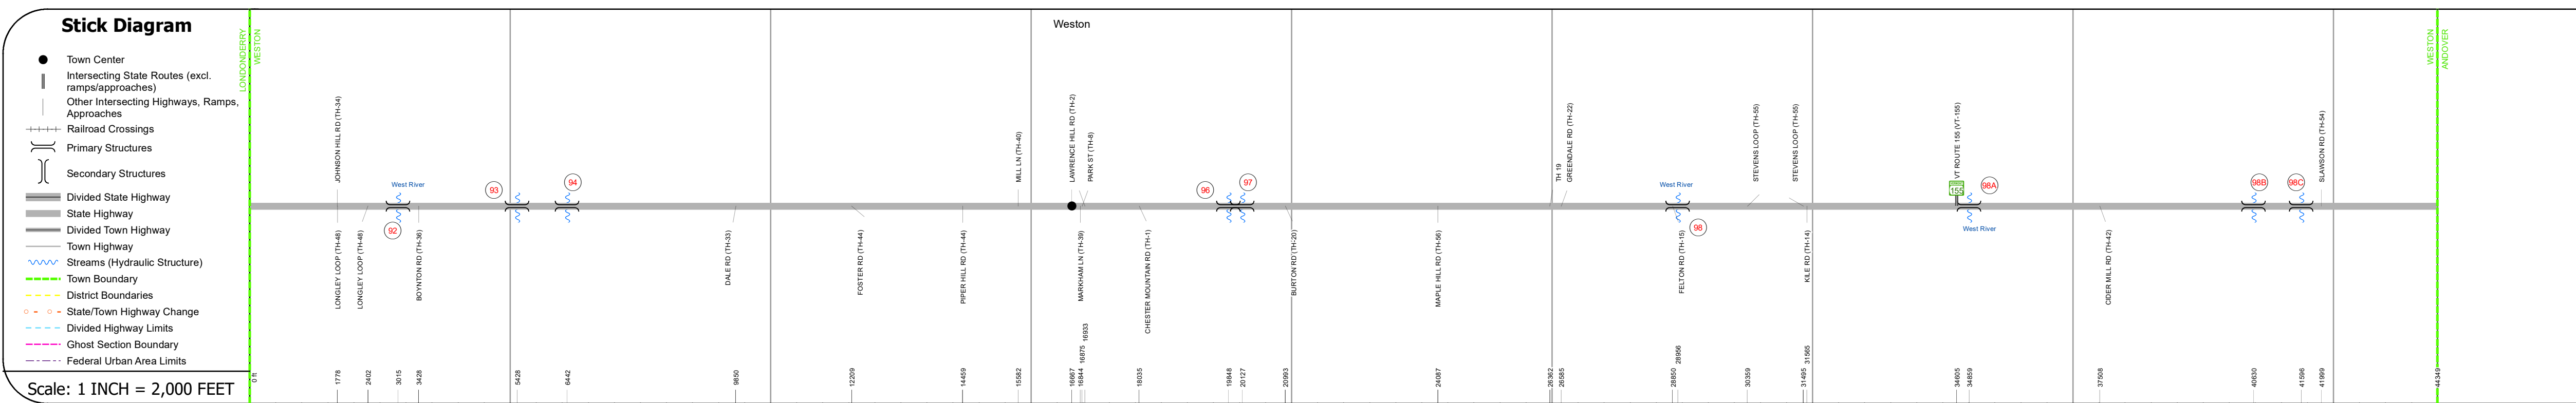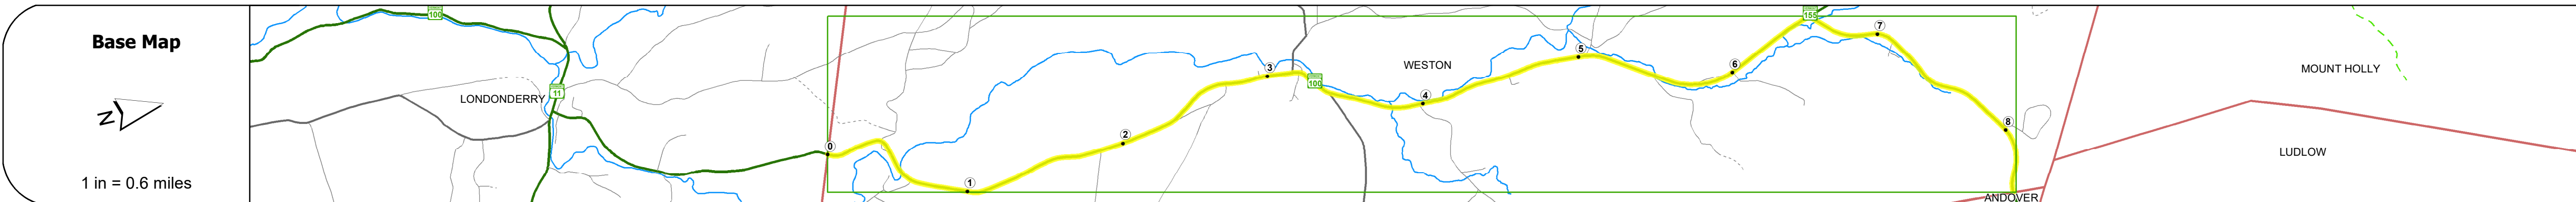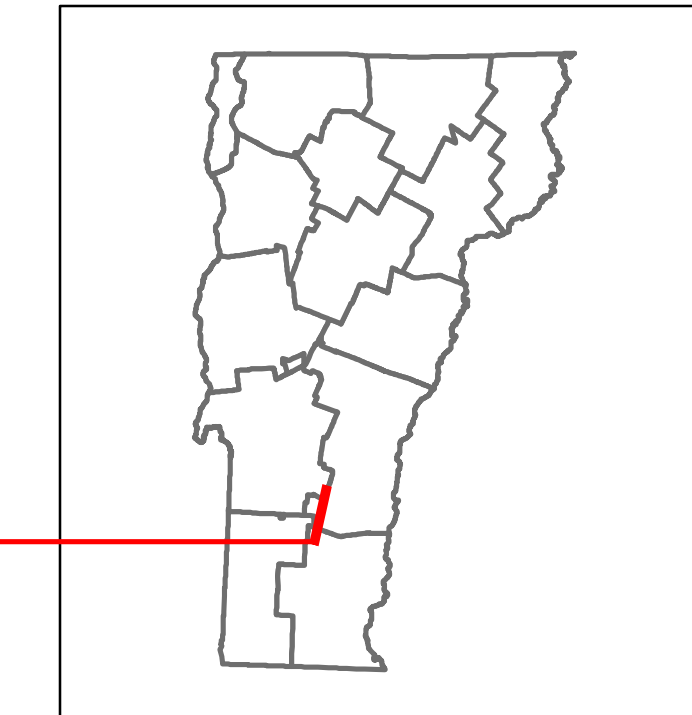

Year	2022	2021	2020	2019	2018
2022	2961	2952	3311	2347	1392
2021	2017	2929	3285	2267	1307
2020	1780	2585	2899	2000	1123
2019	2101	3052	3423	2361	1299
2018	3600	2800	3200	3100	2900
					2200
					1300

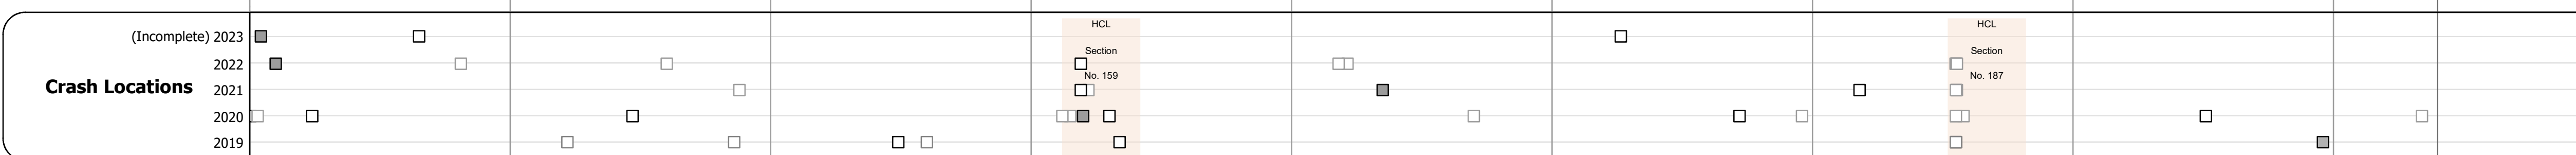

STRUCTURE DESCRIPTIONS

Bridge 92: Stringer/multi-beam or girder - 1975
Structure No. 200013009214212
Length: 113'
Height: 100.0'
Width: 34.0'
Weight Limit: 0
Facility Carried: VT 00100 ML
Structure Type: WELDED GIRDER
Features Intersected: WEST RIVER
Surface: Bituminous
Inspection Date: 6/2021
Maintenance/Ownership: State

Bridge 93: Culvert - 1940
Structure No. 300013009314211
Length: 17'
Under Clearance: 7.0'
Weight Limit: 0
Facility Carried: VT100
Structure Type: RC BOX
Features Intersected: BROOK
Inspection Date: 12/2022
Maintenance: State

Bridge 94: Culvert - 1953
Structure No. 300013009414211
Length: 7'
Under Clearance: 6.0'
Weight Limit: 0
Facility Carried: VT100
Structure Type: SEGMENTAL RC PIPE
Features Intersected: CATTLE PASS
Inspection Date: 12/2022
Maintenance: State

Bridge 96: Culvert - 1959
Structure No. 300013009614211
Length: 7'
Under Clearance: 5.0'
Weight Limit: 0
Facility Carried: VT100
Structure Type: CGMPA
Features Intersected: BROOK
Inspection Date: 12/2022
Maintenance: State

Bridge 97: Culvert - 1959
Structure No. 300013009714211
Length: 8'
Under Clearance: 6.0'
Weight Limit: 0
Facility Carried: VT100
Structure Type: CGMPA
Features Intersected: BROOK
Inspection Date: 12/2022
Maintenance: State

Bridge 98: Tee Beam - 2016
Structure No. 200013009814212
Length: 63'
Height: 100.0'
Width: 32.0'
Weight Limit: 0
Facility Carried: VT 00100 ML
Structure Type: PRESTRESS NEXT BEAM
Features Intersected: WEST RIVER
Inspection Date: 6/2021
Maintenance/Ownership: State

Bridge 98A: Culvert - 1967
Structure No. 200013098A14212
Length: 20'
Height: 100.0'
Weight Limit: 0
Facility Carried: VT 00100 ML
Structure Type: CGMPA
Features Intersected: WEST RIVER
Inspection Date: 6/2021
Maintenance/Ownership: State

Bridge 98B: Culvert - 1967
Structure No. 300013098B14211
Length: 8'
Under Clearance: 6.0'
Weight Limit: 0
Facility Carried: VT100
Structure Type: RC BOX
Features Intersected: BROOK
Inspection Date: 12/2022
Maintenance: State

Bridge 98C: Culvert - 1960
Structure No. 300013098C14211
Length: 8'
Under Clearance: 5.0'
Weight Limit: 0
Facility Carried: VT100
Structure Type: CGMPA ALUM SLEEVED
Features Intersected: BROOK
Inspection Date: 12/2022
Maintenance: State

Historic Projects Unknown, Retreatment, Resurface, Bituminous Mix, Skiny Mix, Bituminous Seal Bituminous Concrete, Surface Treated Gravel, Cold Plane and Expressways, Reclaimed Base and Bituminous Concrete, Concrete	Functional Class 1- Interstate System, 2- Other Freeways and Expressways, 3- Principal Arterial, 4- Minor Arterial, 5- Major Collector, 6- Minor Collector	Curves Left (degrees), Right (degrees) Grades (percent) grade up, (percent) grade down Road Widths (ft)	Traffic Counters Continuous (CTC), Weigh-In-Motion (WIM), Short-Term, Scheduled, Short-Term, Unscheduled (counter ID) Crash Locations Fatal, Injury, Property Damage Only, Unknown Crash Type High Crash Locations (HCL's) Sections (& Intersections) HCL No. 1-100 (1-10), 101-200 (11-20), 201-300 (21-30), 301-400 (31-40), 401-800 (41-113)	Mileage by Functional Class By Sheet 013-2 4 - Minor Arterial 8.399	Mileage by Town By Sheet WESTON - V100-1421 8.399 of 8.399	DISTRICT 2	TOWN WESTON	Date: 09/23/23	ROUTE VT-100 ETE mileage: 58.281 to 66.68
Page Total Mileage: 8.399 mi						Page Total Mileage: 8.399 mi	1 of 1 TWN mileage: 0.0 to 8.399		

For More Information Contact - Vermont Agency of Transportation, Policy, Planning and Intermodal Development Division - Mapping Section, 219 North Main Street, Barre, VT 05641 Telephone: 802-828-2620.