





Route Log and Progress Chart

DRAFT

Please Note: Errors and Omissions May Exist.
Contact the VTrans Mapping Section with questions or concerns.

DISTRICT	TOWN	ROUTE
3	CLARENDON	VT-103

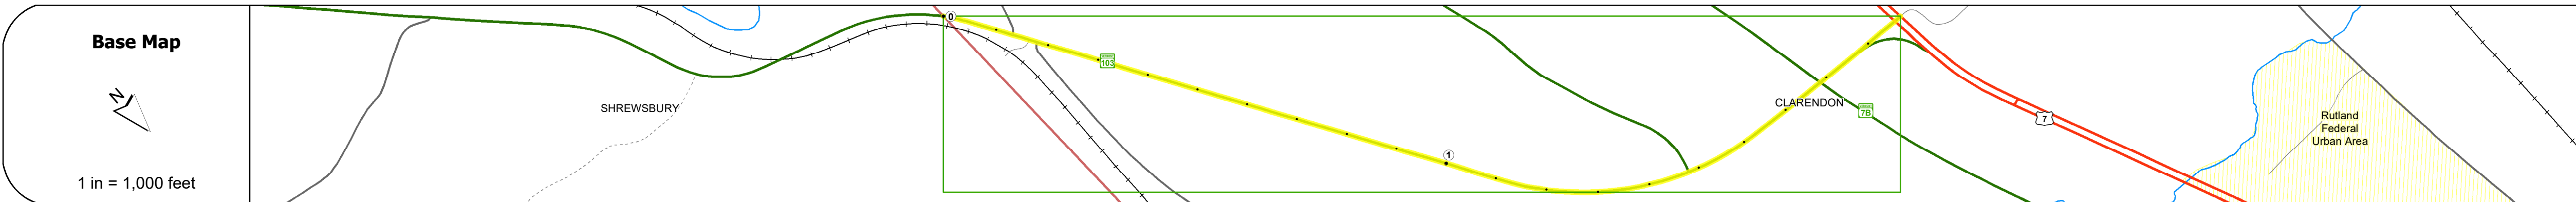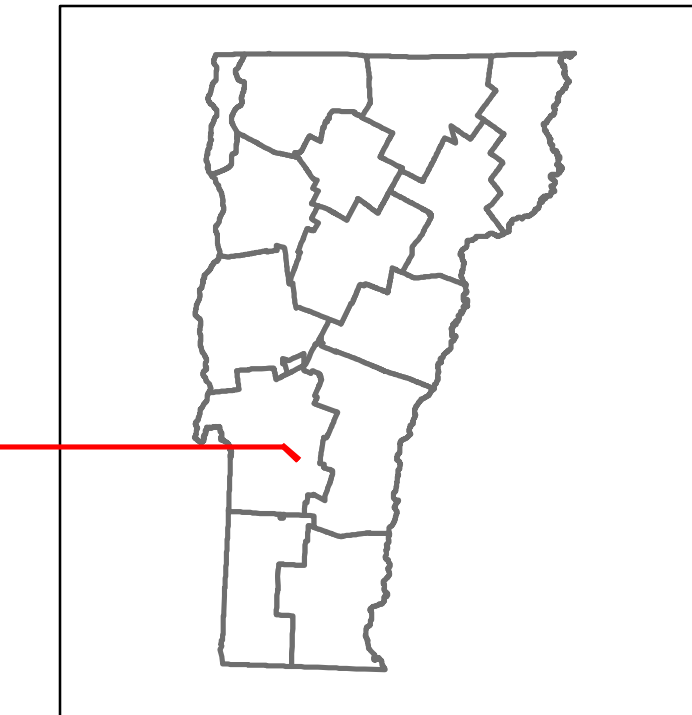

STRUCTURE DESCRIPTIONS

Bridge 54:
 Culvert - 1957
 Structure No. 300025005411051
 Length: 7'
 Under Clearance: 6.0'
 Weight Limit: 0
 Facility Carried: VT103
 Structure Type: SEGMENTAL RC PIPE
 Features Intersected: BROOK
 Inspection Date: 10/2022
 Maintenance: State

Bridge 55:
 Culvert - 1957
 Structure No. 300025005511051
 Length: 7'
 Under Clearance: 6.0'
 Weight Limit: 0
 Facility Carried: VT103
 Structure Type: SEGMENTAL RC PIPE
 Features Intersected: CATTLE PASS
 Inspection Date: 10/2022
 Maintenance: State

Bridge 57:
 Culvert - 1957
 Structure No. 300025005711051
 Length: 7'
 Under Clearance: 6.0'
 Weight Limit: 0
 Facility Carried: VT103
 Structure Type: SEGMENTAL RC PIPE
 Features Intersected: CATTLE PASS
 Inspection Date: 10/2022
 Maintenance: State

Road Widths	Travellane Roadway Lane Count Base Subbase	40 41 40 41 2 14'-20"
--------------------	--	--------------------------------------

Curves	3	2
---------------	---	---

Grades	-4.1
---------------	------

Guardrails	
-------------------	--

Rumblestrips	
---------------------	--

Historic Projects	<ul style="list-style-type: none"> 1976 TGF 025-110 SEC 4 1984 HMA 2432 1987 F 110(4) F 45(2) 1987 F 025-101 1946 F 45(2) 1930 ST 1924 FAP 45
--------------------------	--

Maintenance Garage	District 3 - DMF Maintenance Clarendon Garage
---------------------------	---

Speed Zone	
-------------------	--

Functional Class	3
-------------------------	---

National Highway System	NHS - Other NHS Routes
--------------------------------	------------------------

Limited Access Highway	
-------------------------------	--

Customer Service Level	Arterial Highway
-------------------------------	------------------

Traffic Counters	31105715-E
-------------------------	------------

AADT	<table border="1"> <tr> <td>2022</td> <td>4532</td> <td>5480</td> <td>5746</td> </tr> <tr> <td>2021</td> <td>4496</td> <td>5330</td> <td>5700</td> </tr> <tr> <td>2020</td> <td>3968</td> <td>4791</td> <td>5440</td> </tr> <tr> <td>2019</td> <td>4685</td> <td>5656</td> <td>6423</td> </tr> <tr> <td>2018</td> <td>4600</td> <td>4700</td> <td>5500</td> </tr> </table>	2022	4532	5480	5746	2021	4496	5330	5700	2020	3968	4791	5440	2019	4685	5656	6423	2018	4600	4700	5500
2022	4532	5480	5746																		
2021	4496	5330	5700																		
2020	3968	4791	5440																		
2019	4685	5656	6423																		
2018	4600	4700	5500																		

Crash Locations	(Incomplete) 2023 2022 2021 2020 2019
------------------------	---

Historic Projects Unknown, Retreatment, Resurface, Bituminous Mix, Skiny Mix, Bituminous Seal Surface Treated Gravel, Plant Mix, Reclaimed Base and Bituminous Concrete, Concrete, Gravel	Functional Class 1 - Interstate System, 2 - Other Freeways and Expressways, 3 - Principal Arterial, 4 - Minor Arterial, 5 - Major Collector, 6 - Minor Collector	Curves Left, Right, Grades (down, up, grade down)	Traffic Counters Continuous (CTC), Weigh-In-Motion (WIM), Short-Term, Scheduled, Short-Term, Unscheduled	Crash Locations Fatal, Injury, Property Damage Only, Unknown Crash Type, High Crash Locations (HCL's)	Mileage by Functional Class By Sheet 025 3 - Other Principal Arterial 1.979	Mileage by Town By Sheet CLARENDON - V103-1105 1.979 of 1.979	DISTRICT 3	TOWN CLARENDON	Date: 09/23/23	ROUTE VT-103 ETE mileage: 40.057 to 42.036
					Page Total Mileage: 1.979 mi	Page Total Mileage: 1.979 mi	1 of 1 TWN mileage: 0.0 to 1.979			

For More Information Contact - Vermont Agency of Transportation, Policy, Planning and Intermodal Development Division - Mapping Section, 219 North Main Street, Barre, VT 05641 Telephone: 802-828-2600.