





Route Log and Progress Chart

DRAFT

Please Note: Errors and Omissions May Exist.
Contact the VTrans Mapping Section with questions or concerns.

DISTRICT	TOWN	ROUTE
3	WALLINGFORD	VT-103

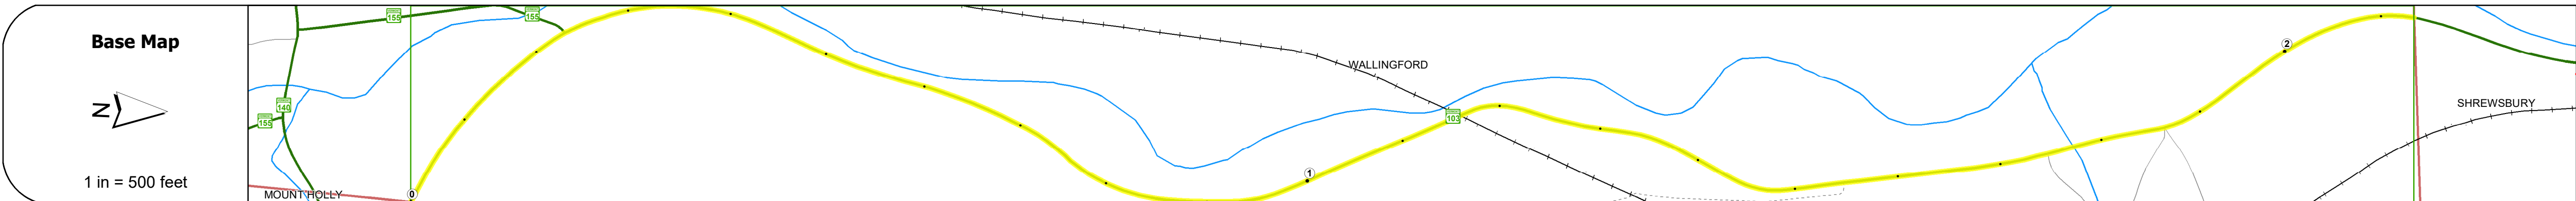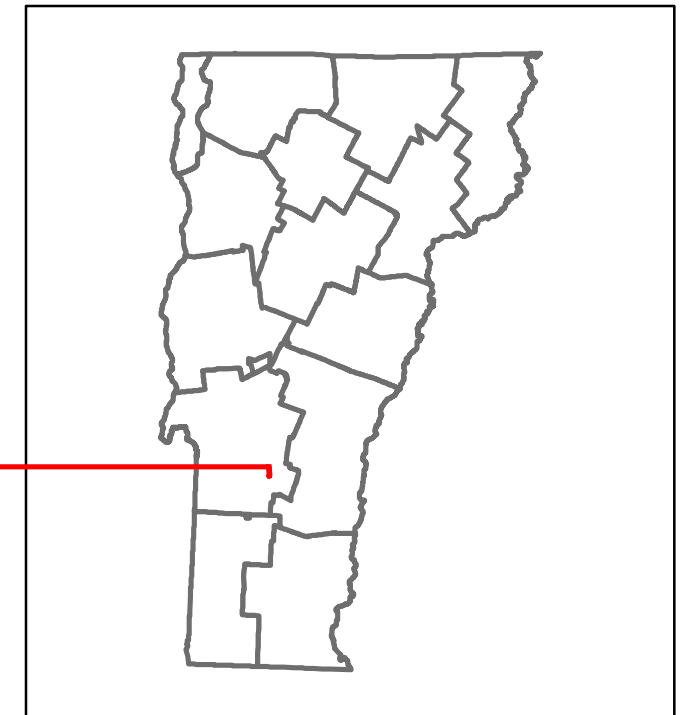

STRUCTURE DESCRIPTIONS

Bridge 47:
Truss - deck - 1885
Structure No: 200025004711252
Length: 373'
Weight Limit: 0
Facility Carried: RAILROAD
Structure Type: STEEL DECK TRUSS
Features Intersected: GMRR OVER VT103 + MILL R

Bridge 49:
Tee Beam - 1929
Structure No: 200025004911252
Length: 54'
Height: 100.0'
Width: 29.0'
Weight Limit: 0
Facility Carried: VT 00103 ML
Structure Type: TBEAM WIDE W STL BM
Features Intersected: FREEMAN BROOK
Surface: Bituminous
Inspection Date: 8/2021
Maintenance/Ownership: State

Road Widths	Travellane	Roadway	Lane Count	Base	Subbase
	24	37	30	28	27
	22	28.5	29	28	28

Curves	3	5	6	3	9	8	6	9	19	12	22	6	11	5	8
--------	---	---	---	---	---	---	---	---	----	----	----	---	----	---	---

Grades	
--------	--

Guardrails	H	H													
------------	---	---	--	--	--	--	--	--	--	--	--	--	--	--	--

Rumblestrips	
--------------	--

Historic Projects	<p>1984 F 025-129(S)</p> <p>1976 TQP 025-115) SEC 3</p> <p>1958 DF 025-117)</p> <p>1941 ER 7</p> <p>1930 ST</p> <p>2002 NH 22161(S)</p> <p>1982 HMA 2238</p> <p>1977 HMA 3716</p> <p>1965 MA 700</p> <p>1931 ST 110(A)</p> <p>1928 FR 5(A)110(A)</p>
-------------------	--

Maintenance Garage	District 3 - DMF Maintenance Clarendon Garage
--------------------	---

Speed Zone	
------------	--

Functional Class	3
------------------	---

National Highway System	NHS - Other NHS Routes
-------------------------	------------------------

Limited Access Highway	
------------------------	--

Customer Service Level	Arterial Highway
------------------------	------------------

Traffic Counters	R560
------------------	------

AADT	<table border="1"> <tr> <th>Year</th> <th>Left</th> <th>Right</th> <th>Total</th> </tr> <tr> <td>2022</td> <td>3432</td> <td>3600</td> <td>7032</td> </tr> <tr> <td>2021</td> <td>873</td> <td>4561</td> <td>5434</td> </tr> <tr> <td>2020</td> <td>770</td> <td>4026</td> <td>4796</td> </tr> <tr> <td>2019</td> <td>909</td> <td>4753</td> <td>5662</td> </tr> <tr> <td>2018</td> <td>3800</td> <td>4700</td> <td>8500</td> </tr> </table>	Year	Left	Right	Total	2022	3432	3600	7032	2021	873	4561	5434	2020	770	4026	4796	2019	909	4753	5662	2018	3800	4700	8500
Year	Left	Right	Total																						
2022	3432	3600	7032																						
2021	873	4561	5434																						
2020	770	4026	4796																						
2019	909	4753	5662																						
2018	3800	4700	8500																						

Crash Locations	<p>(Incomplete) 2023</p> <p>2022</p> <p>2021</p> <p>2020</p> <p>2019</p> <p>HCL Section No. 750</p> <p>HCL Section No. 633</p>
-----------------	--

Historic Projects	Functional Class	Curves	Grades	Traffic Counters	Crash Locations	Mileage by Functional Class By Sheet	Mileage by Town By Sheet								
<ul style="list-style-type: none"> Unknown Retreatment Resurface Bituminous Mix Skippy Mix Bituminous Seal Surface Treated Gravel Cold Plane and Plant Mix Reclaimed Base and Bituminous Concrete Concrete Gravel 	<ul style="list-style-type: none"> 1 - Interstate System 2 - Other Freeways and Expressways 3 - Principal Arterial 4 - Minor Arterial 5 - Major Collector 6 - Minor Collector 	<ul style="list-style-type: none"> Left (down) Right (up) 	<ul style="list-style-type: none"> grade up grade down 	<ul style="list-style-type: none"> Continuous (CTC) Weight-In-Motion (WIM) Short-Term, Scheduled Short-Term, Unscheduled 	<ul style="list-style-type: none"> Fatal Injury Property Damage Only Unknown Crash Type 	<table border="1"> <tr> <th>Class</th> <th>Mileage</th> </tr> <tr> <td>3 - Other Principal Arterial</td> <td>2.132</td> </tr> </table>	Class	Mileage	3 - Other Principal Arterial	2.132	<table border="1"> <tr> <th>Town</th> <th>Mileage</th> </tr> <tr> <td>WALLINGFORD - V103-1125</td> <td>2.132 of 2.132</td> </tr> </table>	Town	Mileage	WALLINGFORD - V103-1125	2.132 of 2.132
Class	Mileage														
3 - Other Principal Arterial	2.132														
Town	Mileage														
WALLINGFORD - V103-1125	2.132 of 2.132														

DISTRICT	TOWN	Date: 09/23/23	ROUTE
3	WALLINGFORD	1 of 1 TWN mileage: 0.0 to 2.132	VT-103 ETE mileage: 33.689 to 35.821