






# Route Log and Progress Chart

**DRAFT**

Please Note: Errors and Omissions May Exist.  
Contact the VTrans Mapping Section with questions or concerns.

|          |           |        |
|----------|-----------|--------|
| DISTRICT | TOWN      | ROUTE  |
| 2        | CAVENDISH | VT-103 |











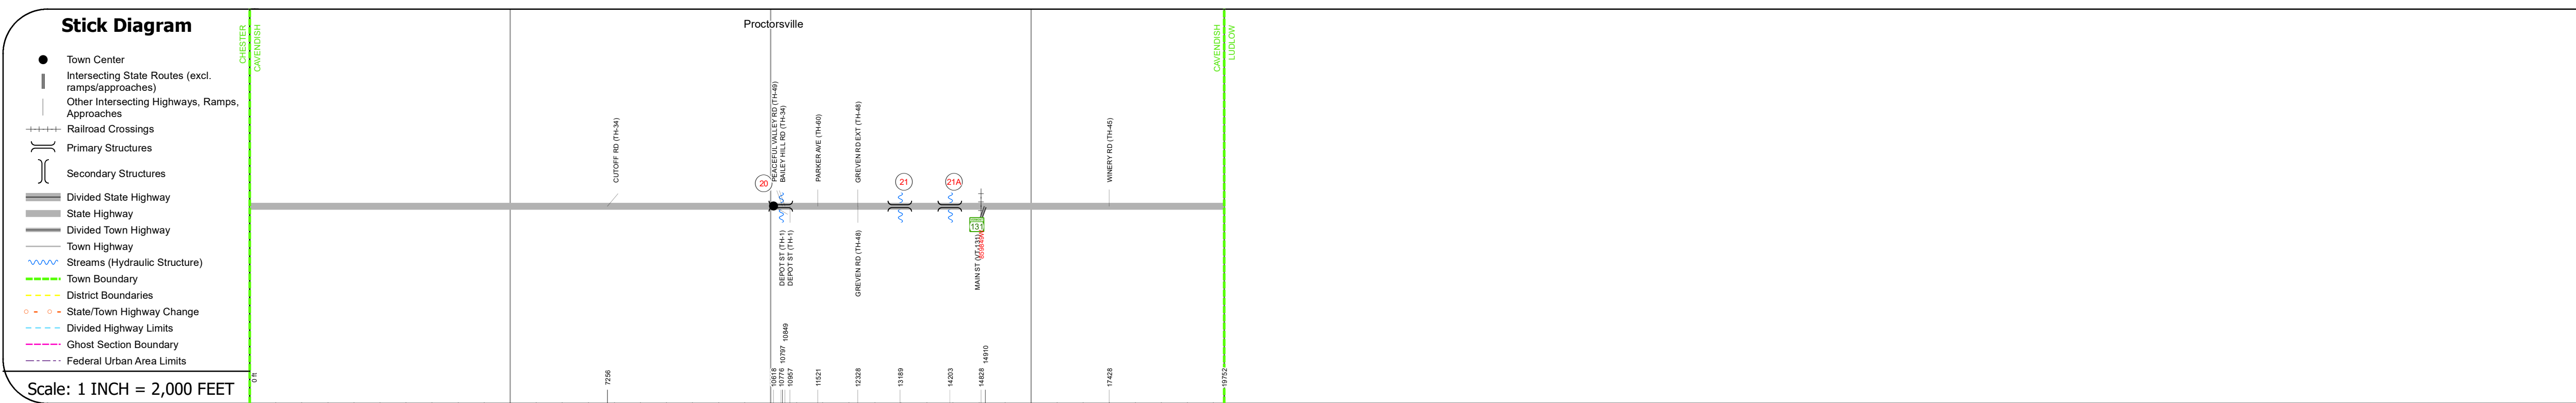
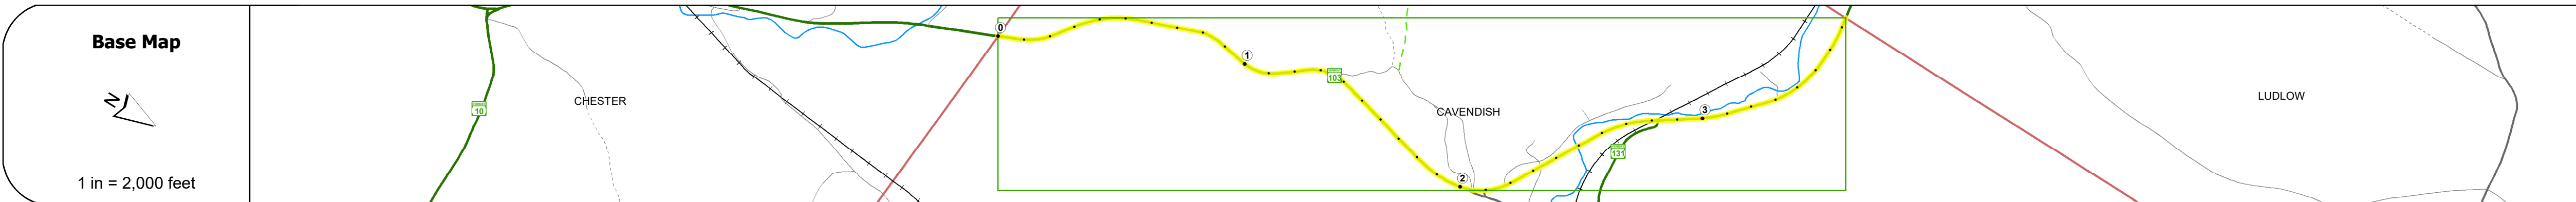
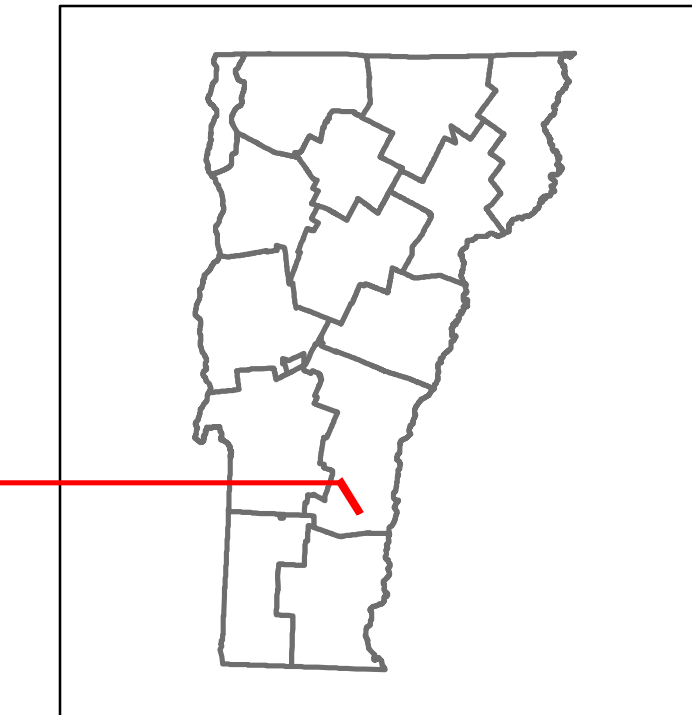


## STRUCTURE DESCRIPTIONS


**Bridge 20:**  
Culvert - 1954  
Structure No. 300025002014061  
Length: 12'  
Under Clearance: 8.0'  
Weight Limit: 0  
Facility Carried: VT 103  
Structure Type: RC BOX  
Features Intersected: BROOK  
Inspection Date: 11/2022  
Maintenance: State

**Bridge 21:**  
Stringer/multi-beam or girder - 1960  
Structure No. 200025002114062  
Length: 157'  
Height: 100.0'  
Width: 31.0'  
Weight Limit: 0  
Facility Carried: VT 00103 ML  
Structure Type: 3 SPAN ROLLED BEAM  
Features Intersected: BLACK RIVER  
Surface: Bituminous  
Inspection Date: 6/2021  
Maintenance/Ownership: State

**Bridge 21A:**  
Stringer/multi-beam or girder - 1960  
Structure No. 200025021A14062  
Length: 60'  
Height: 100.0'  
Width: 45.0'  
Weight Limit: 0  
Facility Carried: VT 00103 ML  
Structure Type: ROLLED BEAM  
Features Intersected: RELIEF CANAL  
Surface: Bituminous  
Inspection Date: 6/2021  
Maintenance/Ownership: State

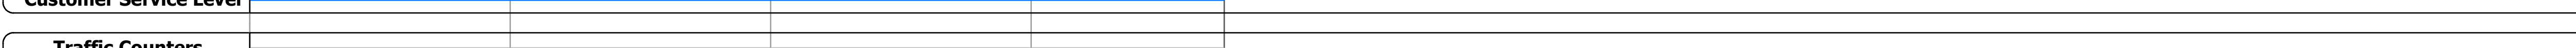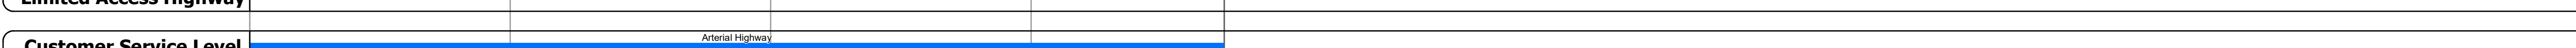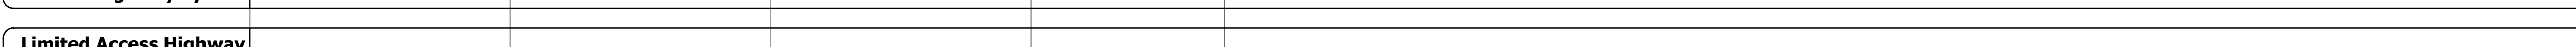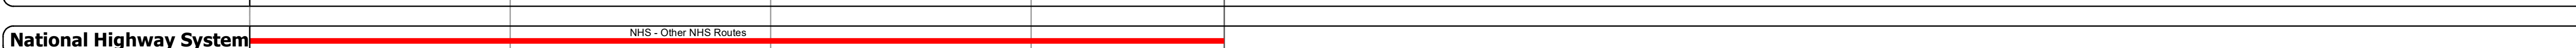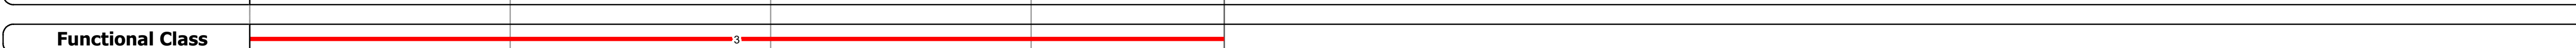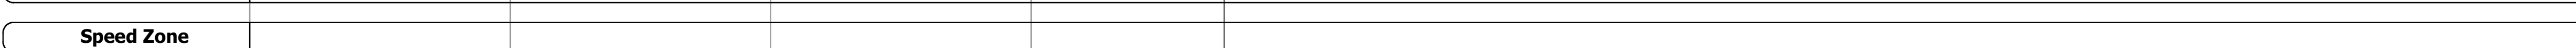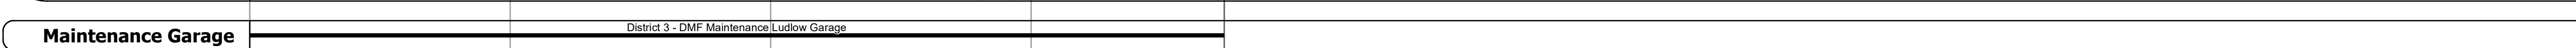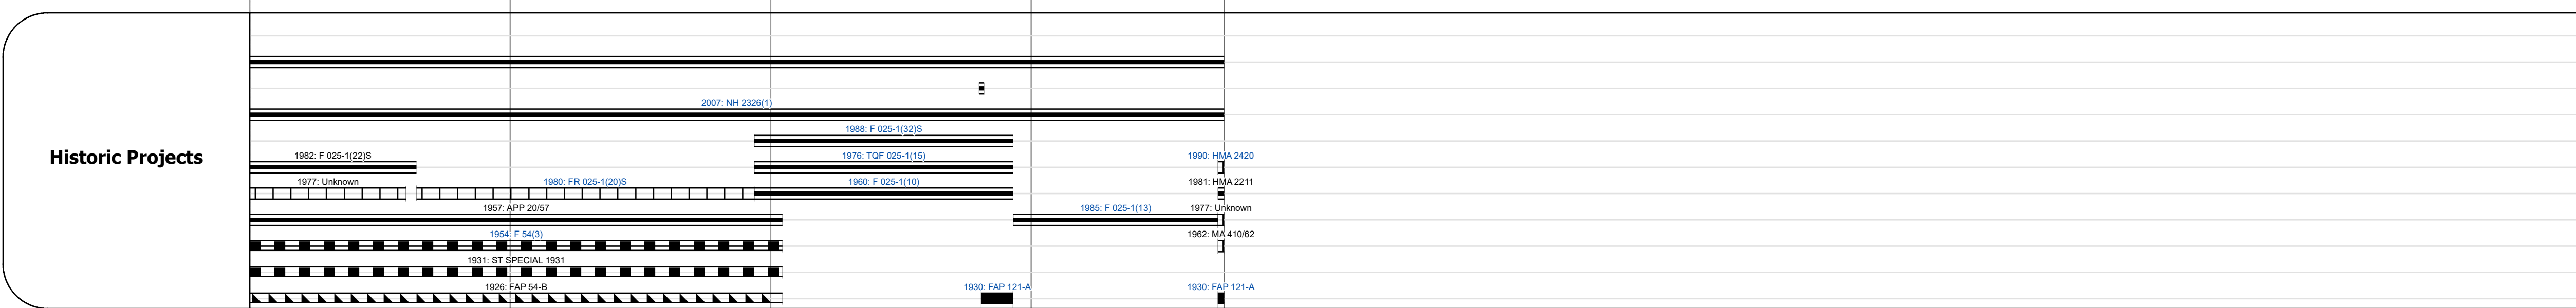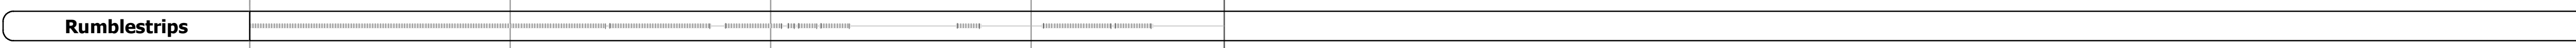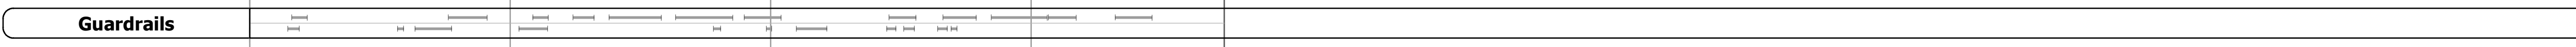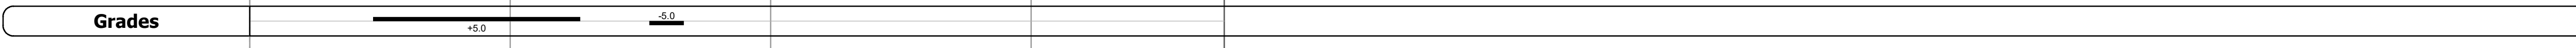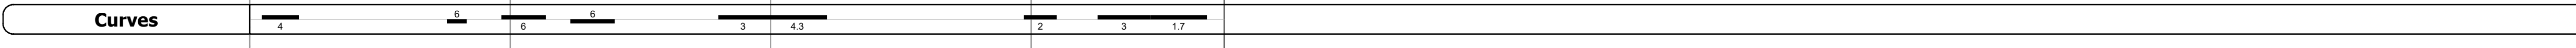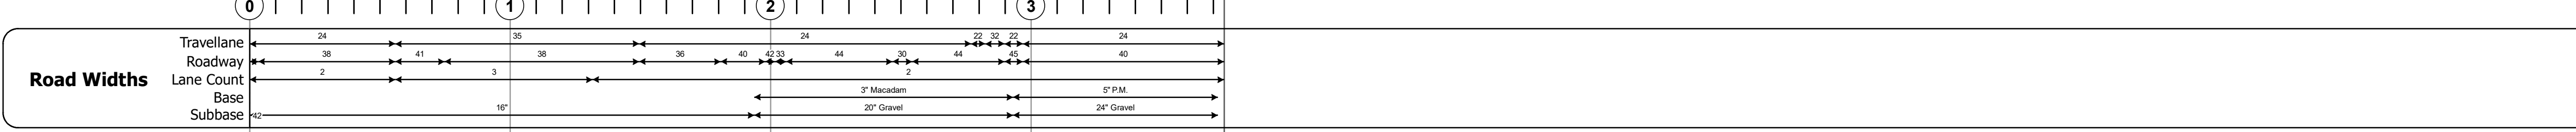

| Year | Section 1 | Section 2 | Section 3 |
|------|-----------|-----------|-----------|
| 2022 | 5548      | 5800      | 8112      |
| 2021 | 5504      | 5754      | 8318      |
| 2020 | 4858      | 5619      | 7342      |
| 2019 | 5735      | 5239      | 8668      |
| 2018 | 5700      | 5200      | 8700      |

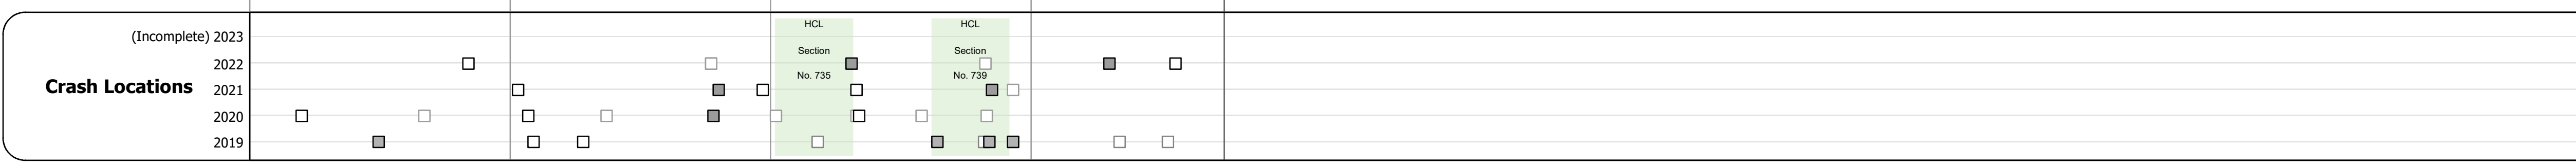

| Historic Projects   |                     | Functional Class             |                        | Curves   |            | Grades                  |                      | Traffic Counters |                              | Crash Locations              |                       | Mileage by Functional Class By Sheet |   | Mileage by Town By Sheet |                           | DISTRICT | TOWN | Date: 09/23/23 | ROUTE |
|---|---------------------|------------------------------|------------------------|----------|------------|-------------------------|----------------------|------------------|------------------------------|------------------------------|-----------------------|--------------------------------------|---|--------------------------|---------------------------|----------|------|----------------|-------|
| Unknown   | Bituminous Concrete | 1 - Interstate System        | 3 - Principal Arterial | Left     | Right      | Continuous (CTC)        | Fatal                | 025              | 3 - Other Principal Arterial | 3.741                        | CAVENDISH - V103-1406 | 3.741 of 3.741                       | 2 | CAVENDISH                | 1 of 1                    | VT-103   |      |                |       |
| Retreatment   | Bituminous Macadam  | 2 - Other                    | 4 - Minor Arterial     | Special  | Special    | Weight-In-Motion (WIM)  | Injury               |                  |                              |                              |                       |                                      |   |                          | TWN mileage: 0.0 to 3.741 |          |      |                |       |
| Resurface   | Cold Plane and      | 5 - Major Collector          | 6 - Minor Collector    | Grade up | Grade down | Short-Term, Scheduled   | Property Damage Only |                  |                              |                              |                       |                                      |   |                          |                           |          |      |                |       |
| Bituminous Mix  | Bituminous Concrete | 6 - Freeways and Expressways | Speed Zones            |          |            | Short-Term, Unscheduled | Unknown Crash Type   |                  |                              |                              |                       |                                      |   |                          |                           |          |      |                |       |
| Skippy Mix  | Concrete            | 7 - Limited Access           |                        |          |            |                         |                      |                  |                              |                              |                       |                                      |   |                          |                           |          |      |                |       |
| Bituminous Seal   | Gravel              | 8 - Limited Access           |                        |          |            |                         |                      |                  |                              |                              |                       |                                      |   |                          |                           |          |      |                |       |
| Indicated plans available - <a href="http://vtransmap01.aot.state.vt.us/rp/cpr/Diwebstore/">http://vtransmap01.aot.state.vt.us/rp/cpr/Diwebstore/</a> |                     |                              |                        |          |            |                         |                      |                  |                              | Page Total Mileage: 3.741 mi |                       | Page Total Mileage: 3.741 mi         |   |                          |                           |          |      |                |       |