


Route Log and Progress Chart

Sections (& Intersections)

HCL No. 201 - 300 (21 - 30)


1 - 100 (1 - 10) 301 - 400 (31 - 40)

DRAFT Please Note: Errors and Omissions May Exist. Contact the VTrans Mapping Section with questions or concerns.

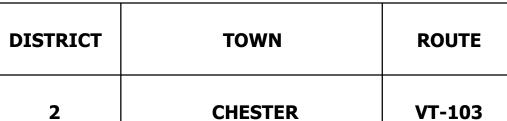





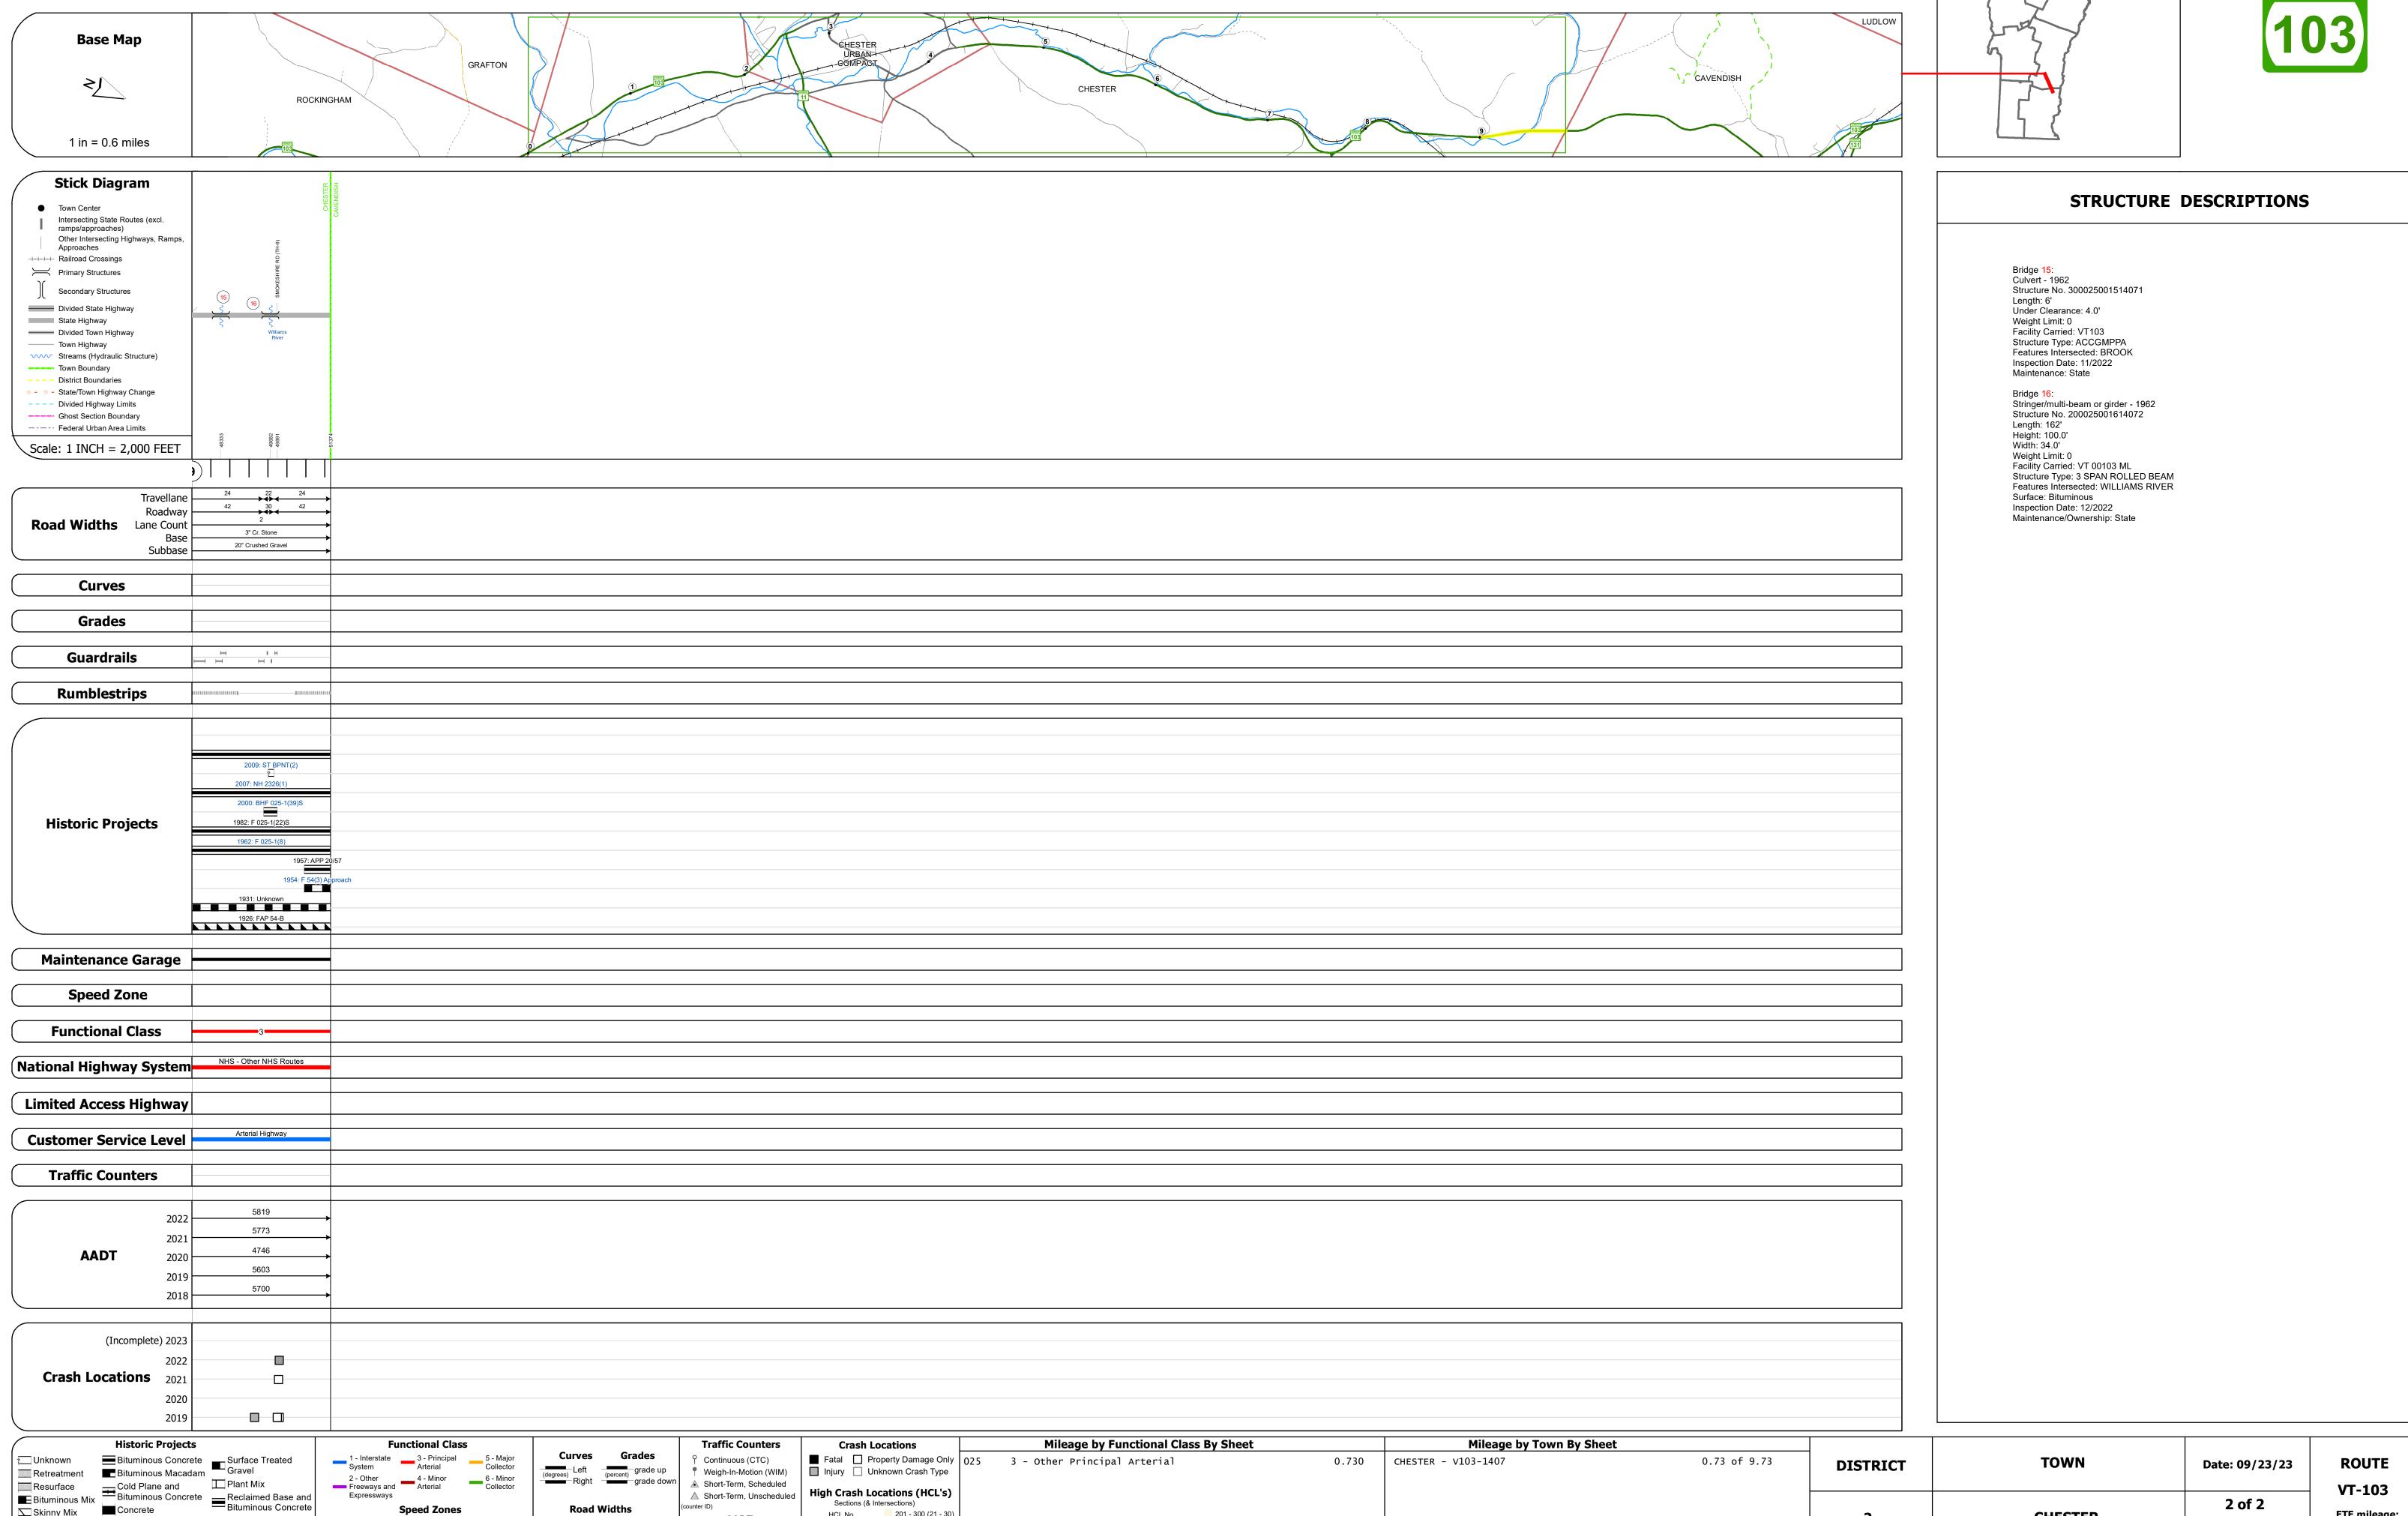

Page Total Mileage: 0.730 mi

Skinny Mix Concrete

Bituminous Seal Gravel

CHESTER