

## **Route Log and Progress Chart**

Sections (& Intersections) HCL No. 201 - 300 (21 - 30)


1 - 100 (1 - 10) 301 - 400 (31 - 40)

**DRAFT** Please Note: Errors and Omissions May Exist. Contact the VTrans Mapping Section with questions or concerns.

**DISTRICT TOWN ROUTE** VT-105 **BRUNSWICK** 





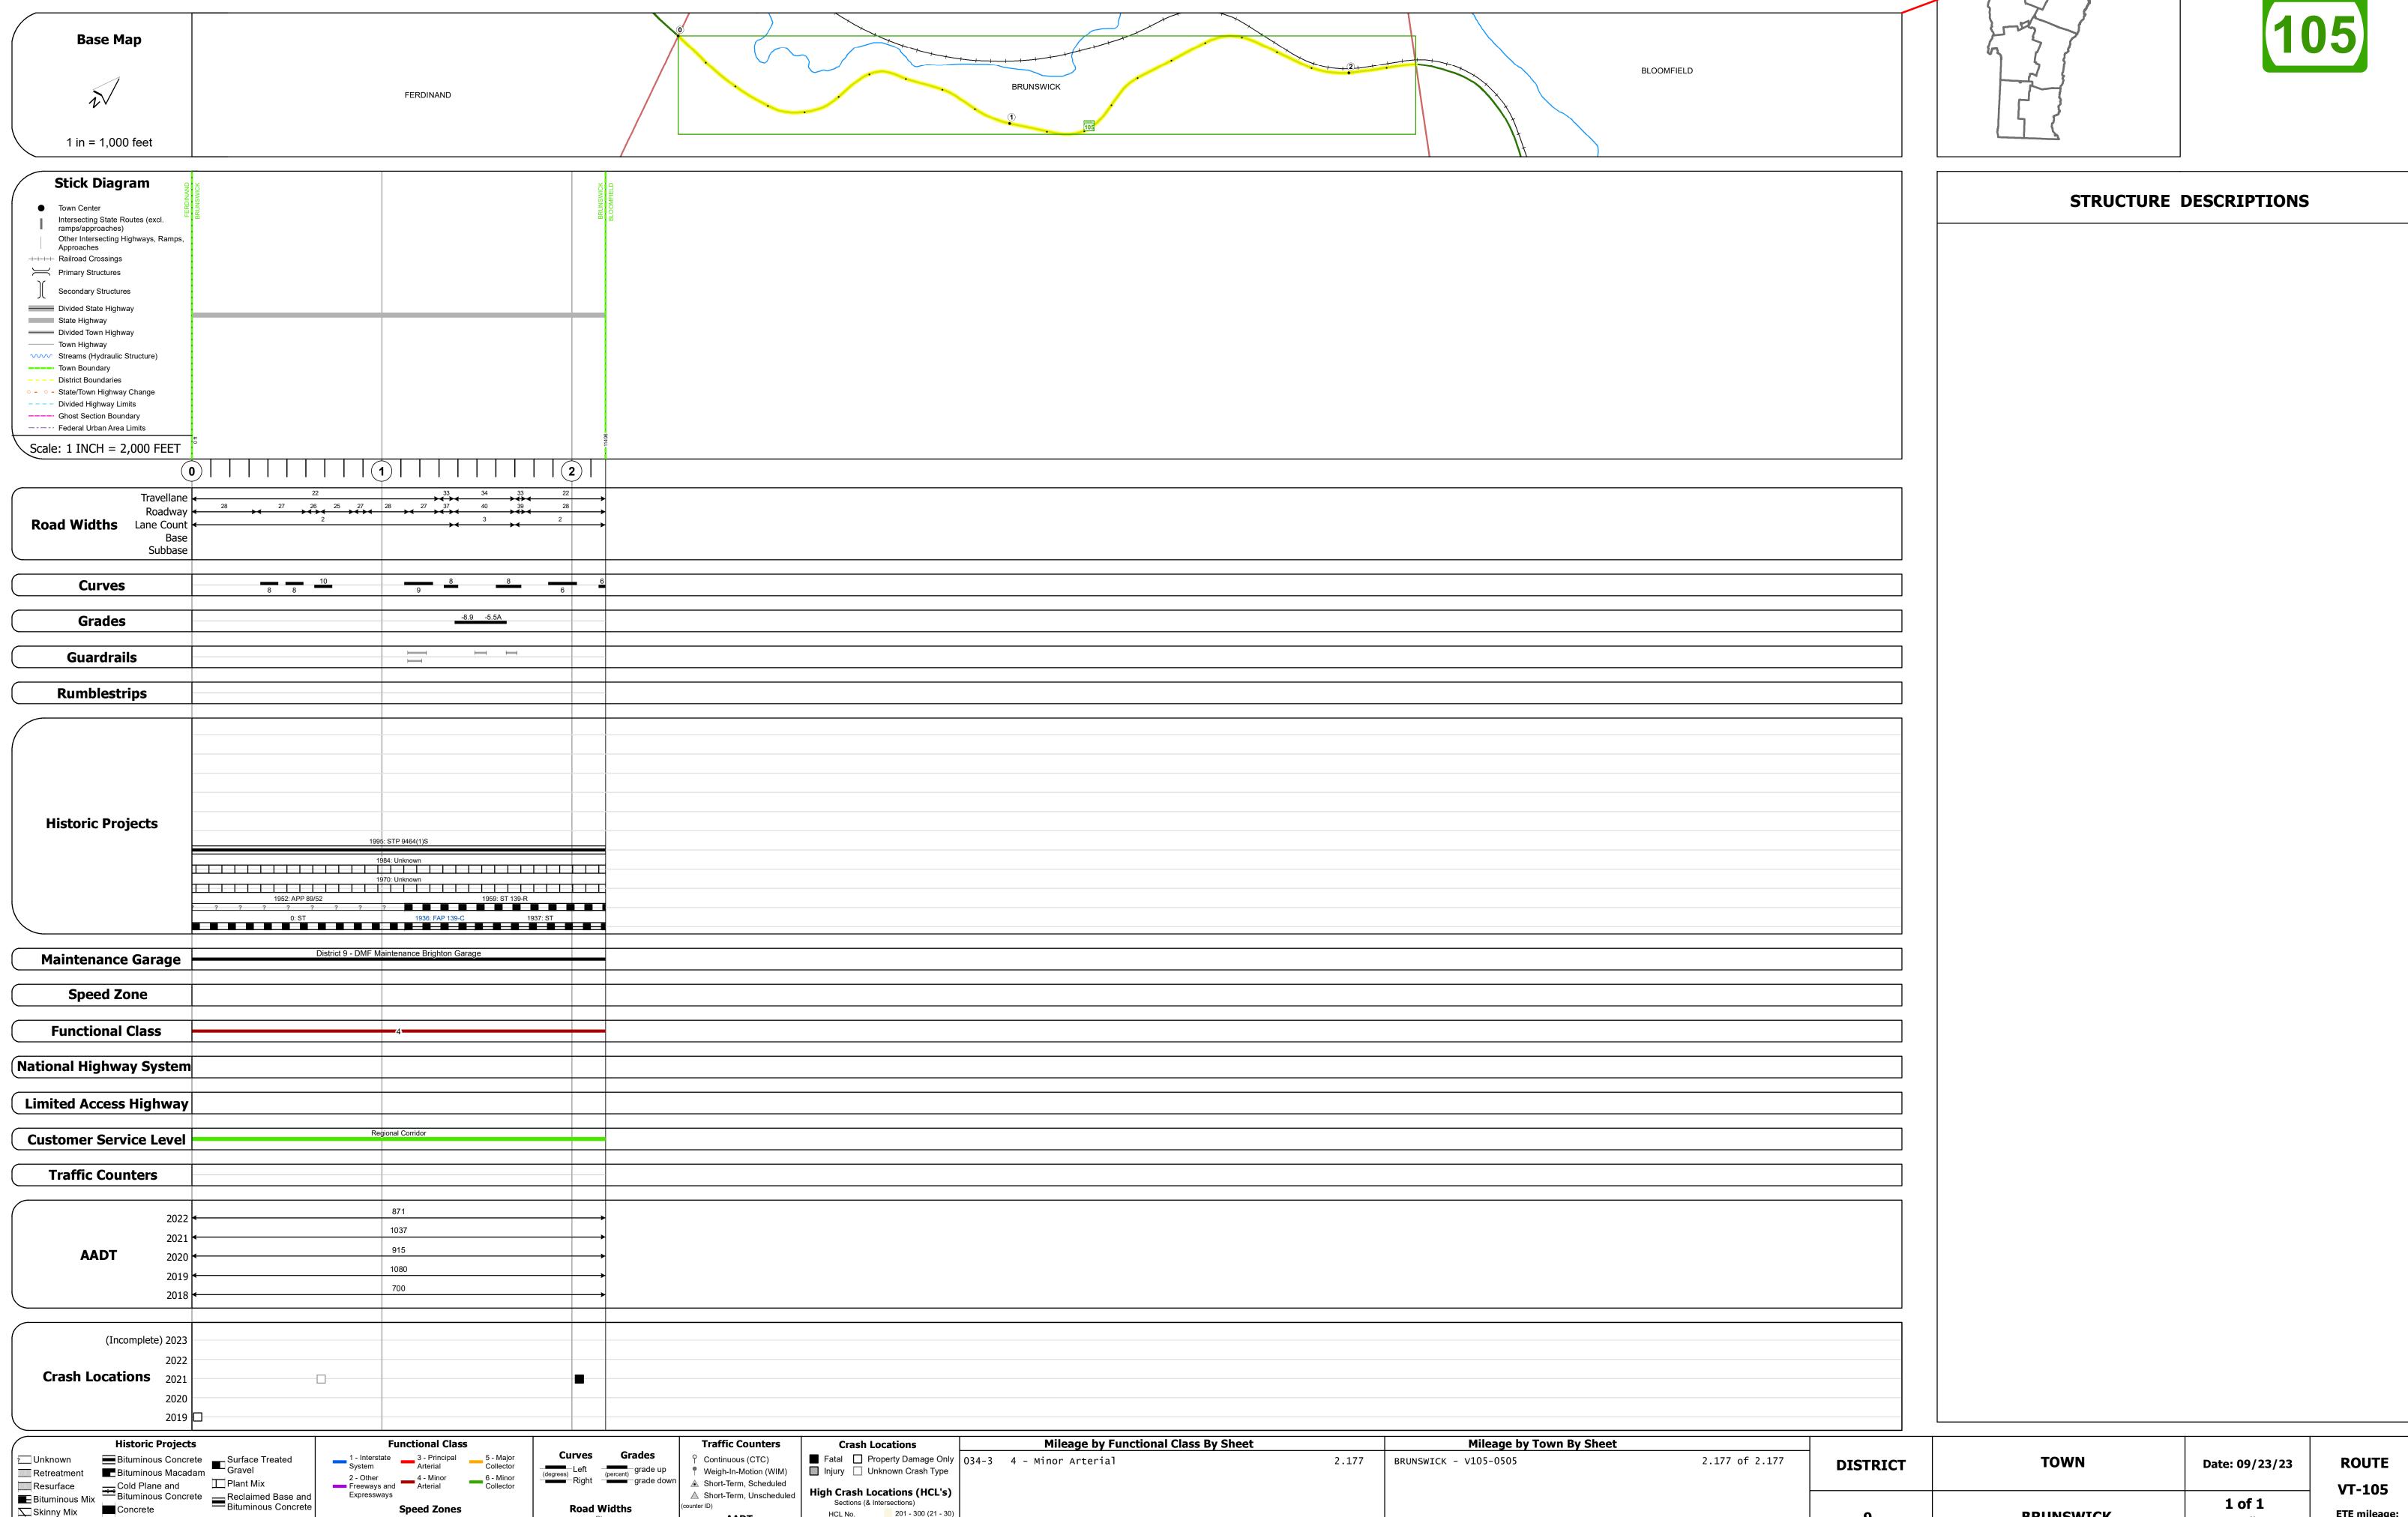

Page Total Mileage: 2.177 mi

Skinny Mix Concrete

ःः Bituminous Seal **L** Gravel

**BRUNSWICK**