
DISTRICT TOWN ROUTE DRAFT Route Log and Progress Chart Please Note: Errors and Omissions May Exist. VT-105 **SWANTON** Contact the VTrans Mapping Section with questions or concerns. Base Map SWANTON SAINT ALBANS TOWN SHELDON 1 in = 1,000 feetStick Diagram Greens Corners Intersecting State Routes (excl. ramps/approaches) Other Intersecting Highways, Ramps, +++++ Railroad Crossings Bridge <mark>2</mark>: Slab - 1925 Primary Structures Structure No. 300034000206151 Secondary Structures Length: 13' Width: 35.0' Divided State Highway State Highway Under Clearance: 7.0' Weight Limit: 0 Divided Town Highway Facility Carried: VT105 ——— Town Highway Structure Type: CONCRETE SLAB Streams (Hydraulic Structure) Features Intersected: BROOK Town Boundary Surface: Bituminous --- District Boundaries Inspection Date: 11/2022 o - o - State/Town Highway Change Maintenance: State --- Divided Highway Limits ---- Ghost Section Boundary ----- Federal Urban Area Limits Scale: 1 INCH = 2,000 FEET Travellane | 29.5 28.5 29.5 Roadway Road Widths Lane Count Subbase Curves Grades **Guardrails Rumblestrips Historic Projects** 1977: Unknown 1971: Unknown 1958: ST 66-N 1931: SPECIAL 18 1925: FAP 66-A District 8 - DMF Maintenance Highgate Garage **Maintenance Garage** Speed Zone **Functional Class** (National Highway System

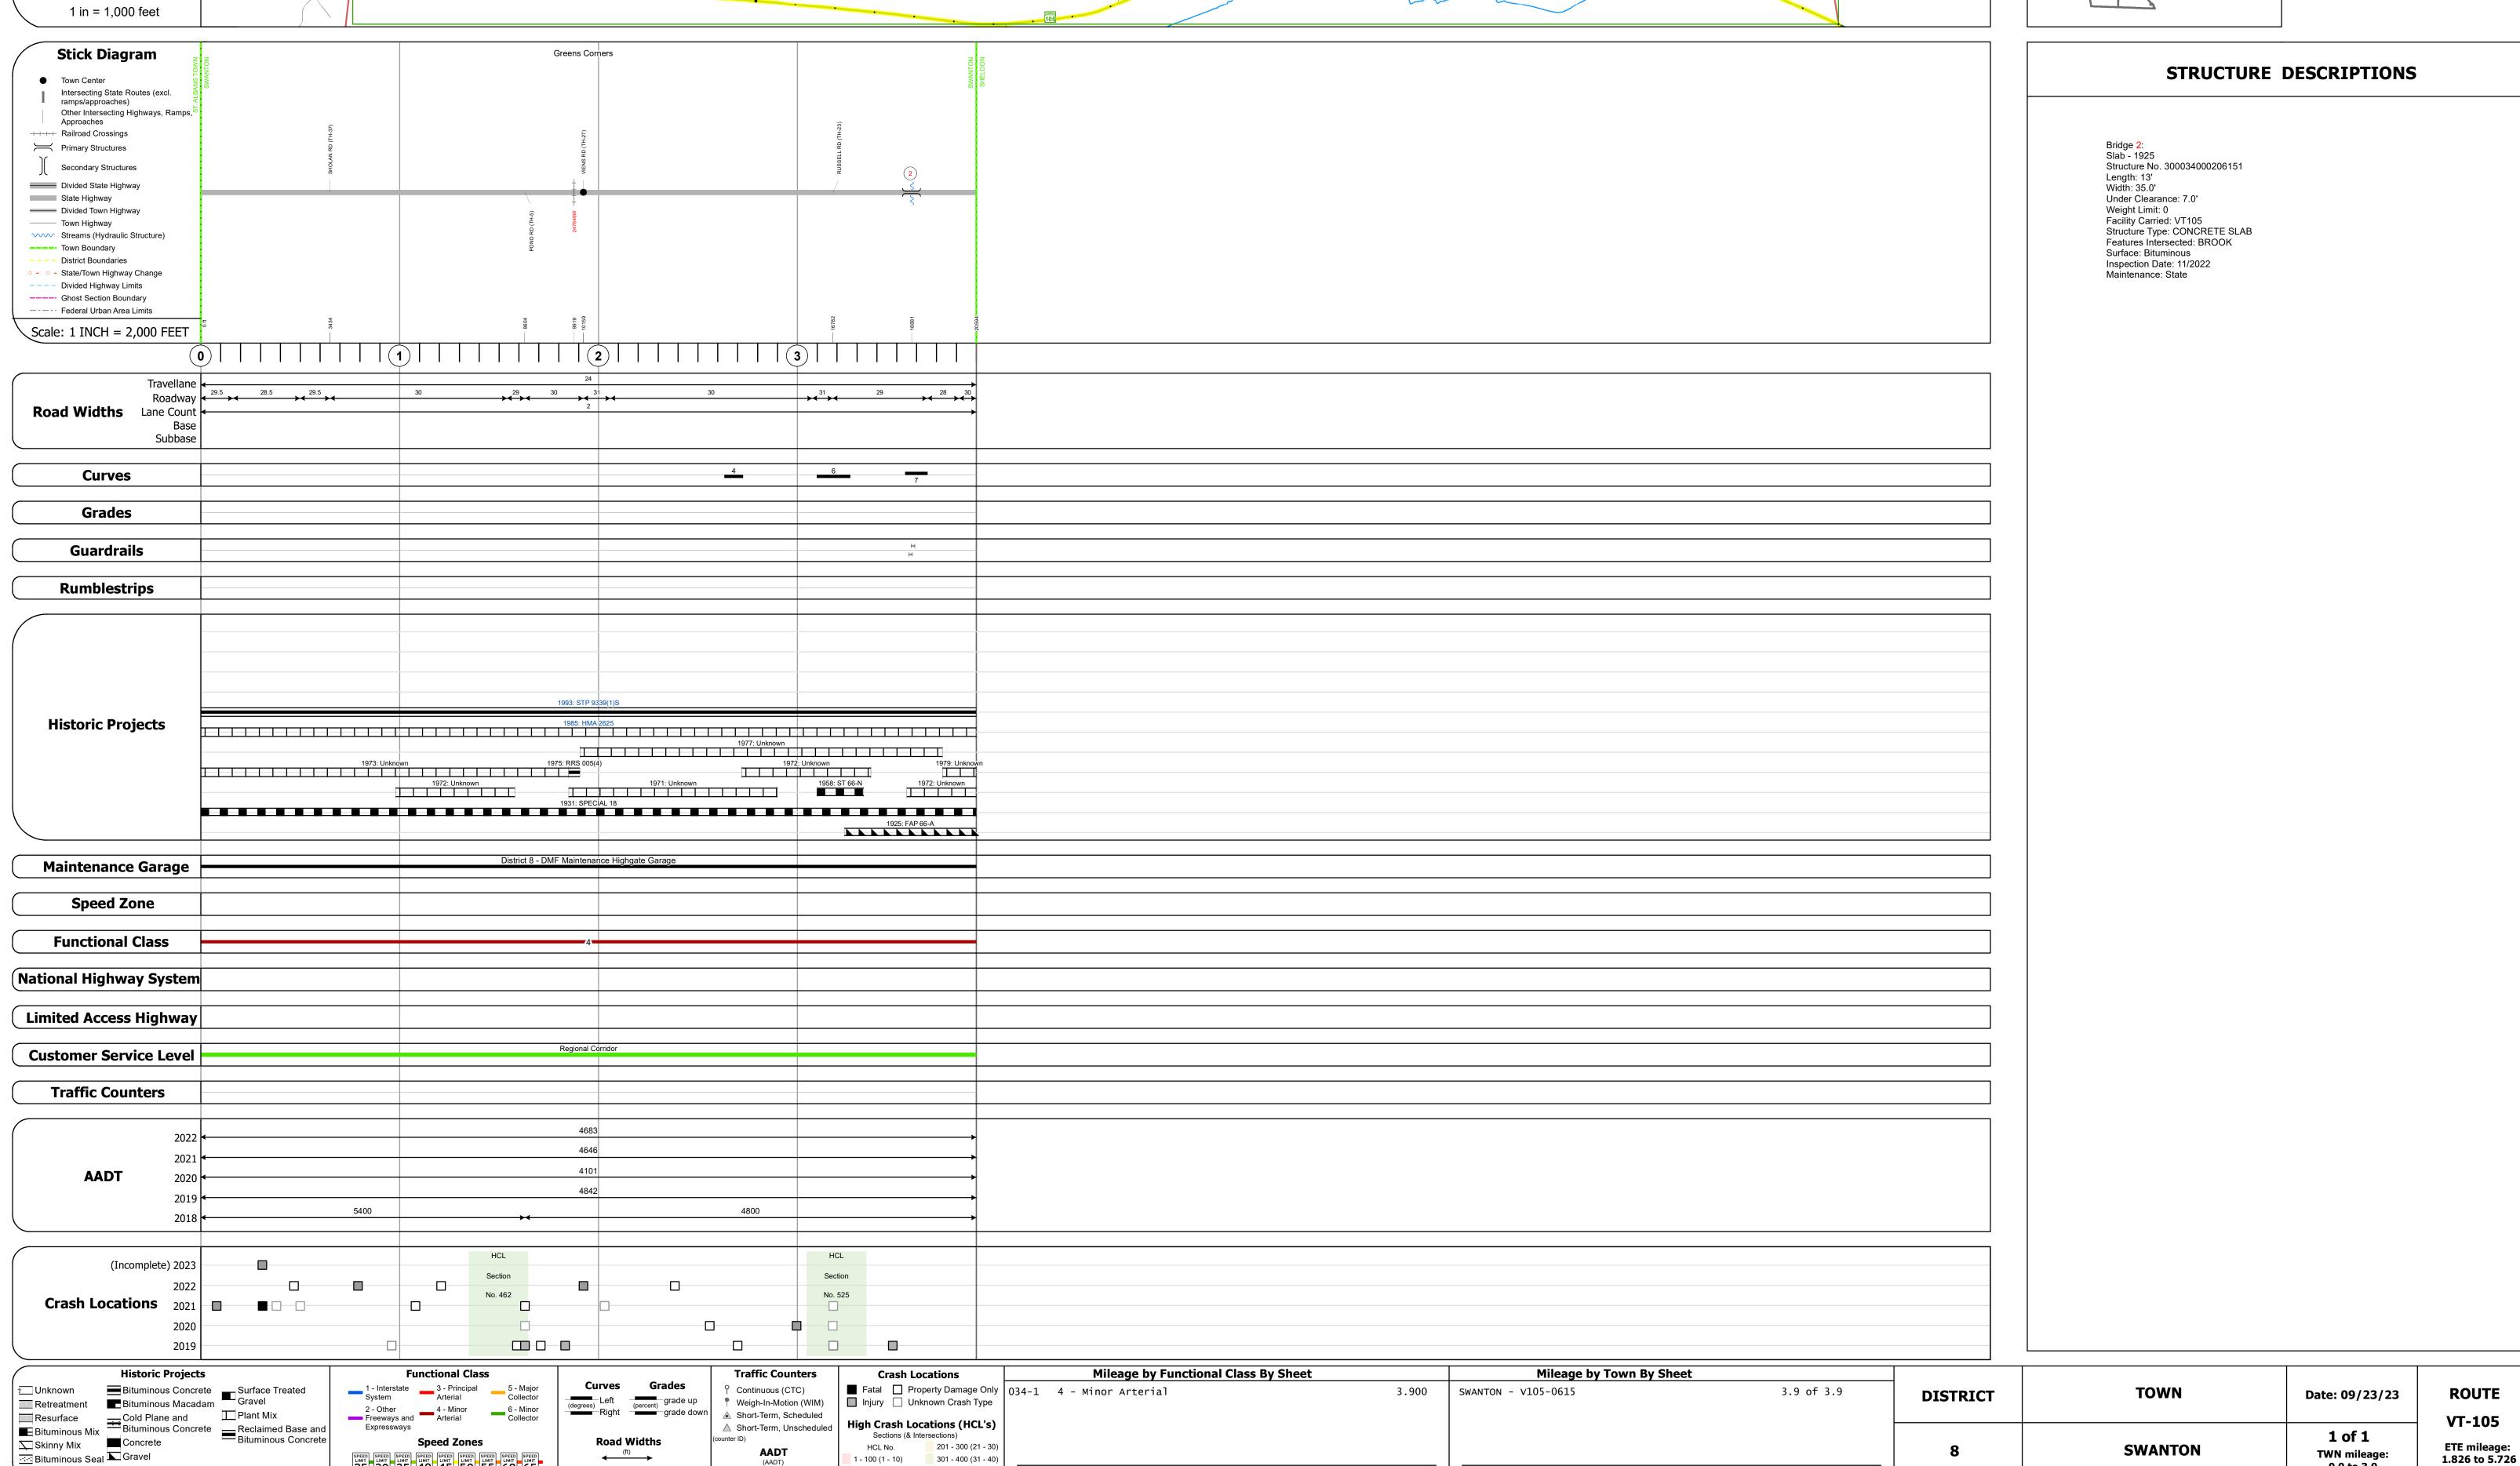

Page Total Mileage: 3.900 mi

Page Total Mileage: 3.9 mi

