Route Log and Progress Chart

High Crash Locations (HCL's)

HCL No. 201 - 300 (21 - 30)

1 - 100 (1 - 10) 301 - 400 (31 - 40)

Sections (& Intersections)


△ Short-Term, Unscheduled

Please Note: Errors and Omissions May Exist. Contact the VTrans Mapping Section with questions or concerns.


DRAFT

DISTRICT TOWN ROUTE CHARLESTON VT-105

Page Total Mileage: 9.0 mi

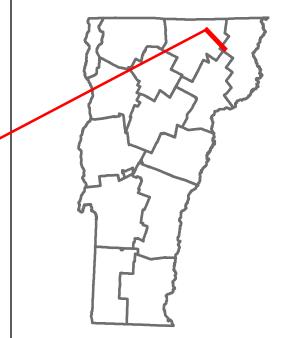



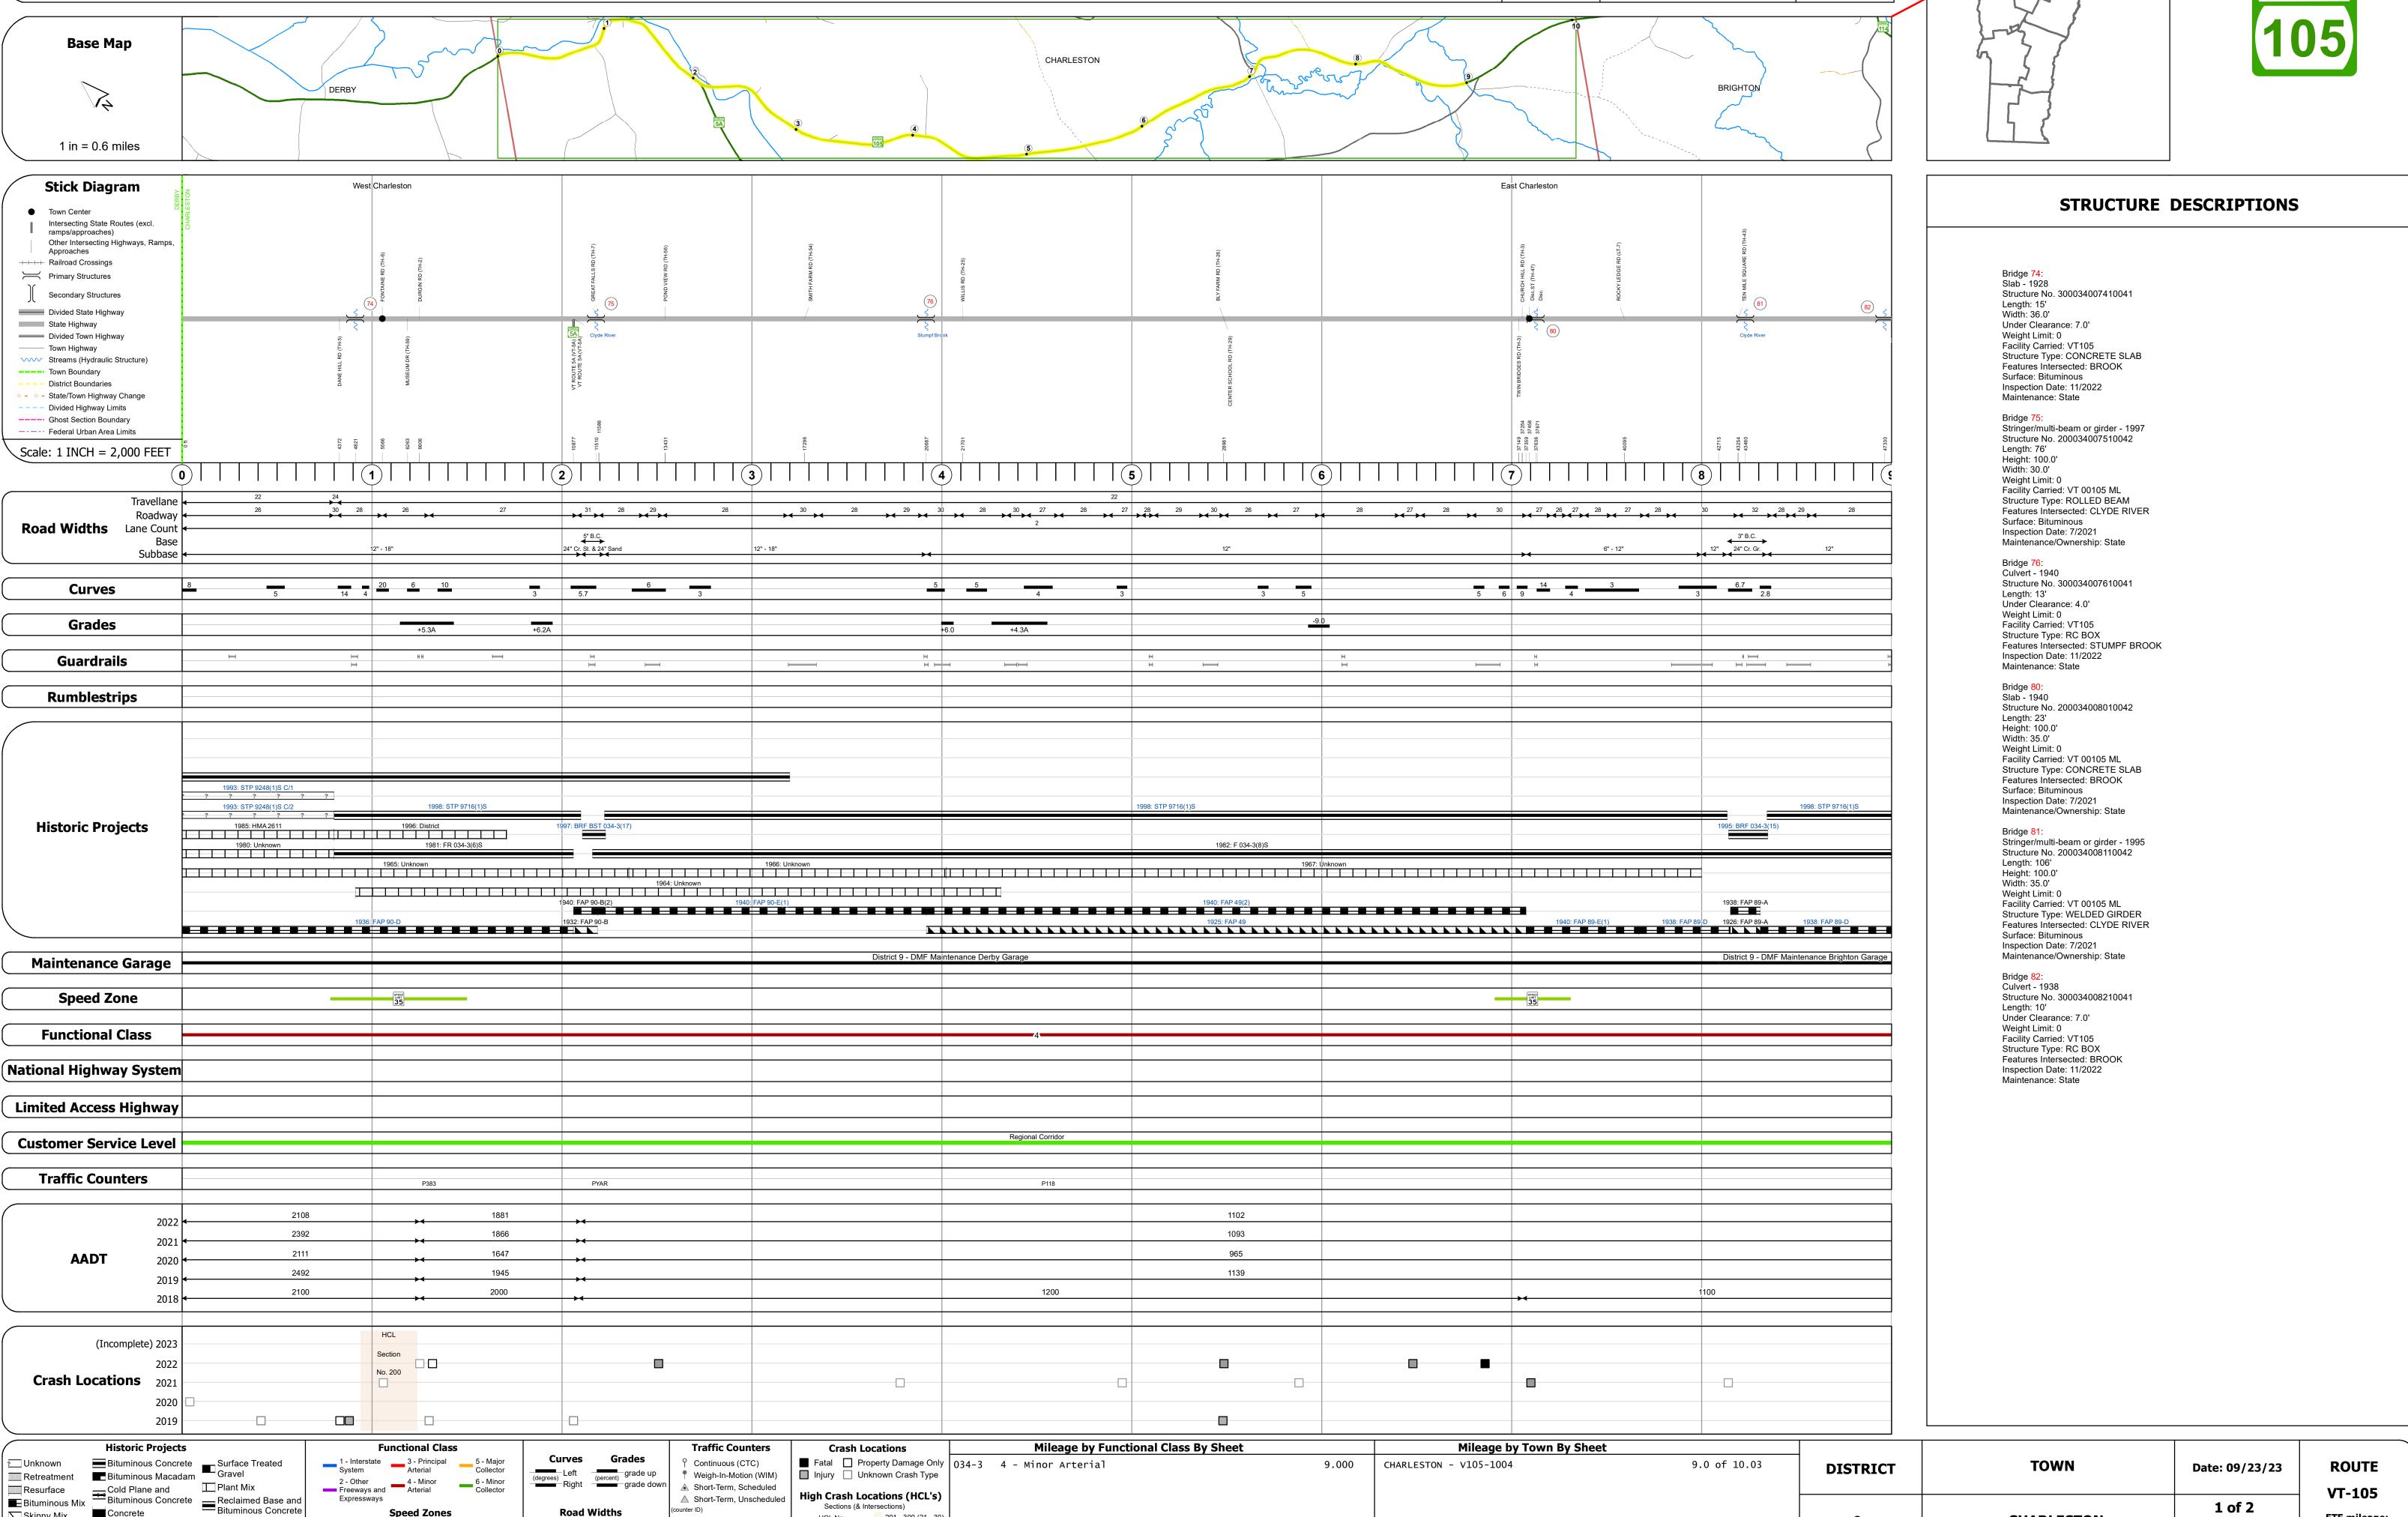

Page Total Mileage: 9.000 mi

25 30 35 40 45 50 55 60 65

Road Widths

Resurface

Bituminous Mix

Skinny Mix Concrete

ःःः Bituminous Seal **胚** Gravel

VT-105