





Route Log and Progress Chart

DRAFT

Please Note: Errors and Omissions May Exist.
Contact the VTrans Mapping Section with questions or concerns.

DISTRICT	TOWN	ROUTE
9	COVENTRY	VT-105

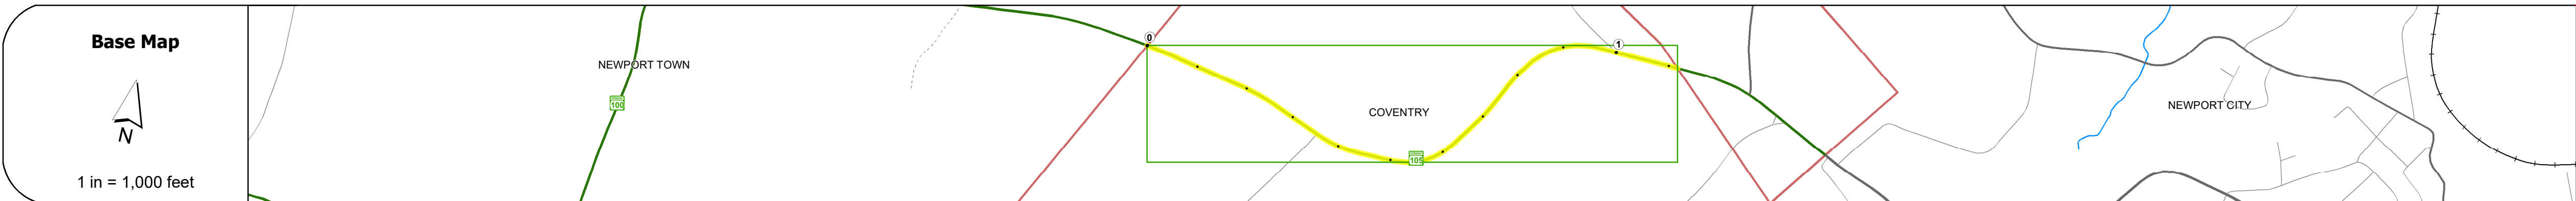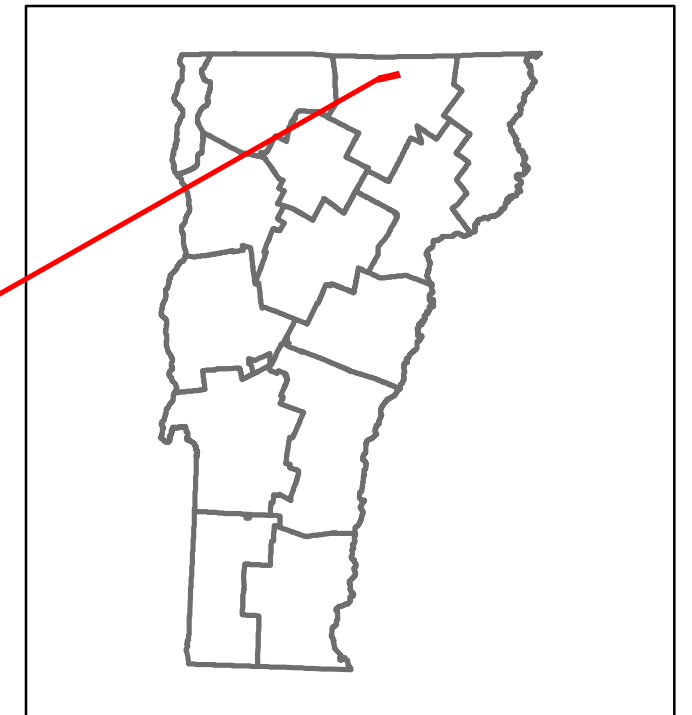

STRUCTURE DESCRIPTIONS

Road Widths	<table border="1"> <tr><td>Travellane</td><td>22</td></tr> <tr><td>Roadway</td><td>27</td></tr> <tr><td>Lane Count</td><td>2</td></tr> <tr><td>Base</td><td></td></tr> <tr><td>Subbase</td><td></td></tr> </table>	Travellane	22	Roadway	27	Lane Count	2	Base		Subbase	
Travellane	22										
Roadway	27										
Lane Count	2										
Base											
Subbase											

Curves	4.9, 8.3, 4.1, 7.4
--------	--------------------

Grades	-5.5
--------	------

Guardrails	
------------	--

Rumblestrips	
--------------	--

Historic Projects	<ul style="list-style-type: none"> 2013: STP 2802(1) 1991: PMA 9221 1983: Unknown 1979: Unknown 1978: Unknown 1956: APP 1058 1930: FAP 127-A
-------------------	---

Maintenance Garage	District 9 - DMF Maintenance Westfield Garage
--------------------	---

Speed Zone	
------------	--

Functional Class	4
------------------	---

National Highway System	
-------------------------	--

Limited Access Highway	
------------------------	--

Customer Service Level	Regional Corridor
------------------------	-------------------

Traffic Counters	
------------------	--

AADT	<table border="1"> <tr><td>2022</td><td>4250</td></tr> <tr><td>2021</td><td>4413</td></tr> <tr><td>2020</td><td>3895</td></tr> <tr><td>2019</td><td>4599</td></tr> <tr><td>2018</td><td>4800</td></tr> </table>	2022	4250	2021	4413	2020	3895	2019	4599	2018	4800
2022	4250										
2021	4413										
2020	3895										
2019	4599										
2018	4800										

Crash Locations	<table border="1"> <tr> <td>(Incomplete) 2023</td> <td>HCL Section No. 673</td> <td>HCL Section No. 136</td> </tr> <tr> <td>2022</td> <td></td> <td></td> </tr> <tr> <td>2021</td> <td></td> <td></td> </tr> <tr> <td>2020</td> <td></td> <td></td> </tr> <tr> <td>2019</td> <td></td> <td></td> </tr> </table>	(Incomplete) 2023	HCL Section No. 673	HCL Section No. 136	2022			2021			2020			2019		
(Incomplete) 2023	HCL Section No. 673	HCL Section No. 136														
2022																
2021																
2020																
2019																

Historic Projects <ul style="list-style-type: none"> Unknown Retreatment Resurface Bituminous Mix Skinny Mix Bituminous Seal 	Functional Class <ul style="list-style-type: none"> 1 - Interstate System 2 - Other 3 - Principal Arterial 4 - Minor Arterial 5 - Major Collector 6 - Minor Collector 	Curves <ul style="list-style-type: none"> Left (degrees) Right (degrees) 	Grades <ul style="list-style-type: none"> Left (percent) Right (percent) 	Traffic Counters <ul style="list-style-type: none"> Continuous (CTC) Weight-In-Motion (WIM) Short-Term, Scheduled Short-Term, Unscheduled 	Crash Locations <ul style="list-style-type: none"> Fatal Injury Property Damage Only Unknown Crash Type 	Mileage by Functional Class By Sheet 034-2 4 - Minor Arterial 1.117 Page Total Mileage: 1.117 mi	Mileage by Town By Sheet COVENTRY - V105-1005 1.117 of 1.117 Page Total Mileage: 1.117 mi	DISTRICT 9	TOWN COVENTRY	Date: 09/23/23	ROUTE VT-105 ETE mileage: 54.781 to 55.898
--	---	--	--	---	---	--	---	----------------------	-------------------------	-----------------------	---

For More Information Contact - Vermont Agency of Transportation, Policy, Planning and Intermodal Development Division - Mapping Section, 219 North Main Street, Barre, VT 05641 Telephone: 802-828-2600.