Route Log and Progress Chart

High Crash Locations (HCL's)

HCL No. 201 - 300 (21 - 30)

1 - 100 (1 - 10) 301 - 400 (31 - 40)


Sections (& Intersections)

DRAFT Please Note: Errors and Omissions May Exist.

DISTRICT ROUTE TOWN READING VT-106





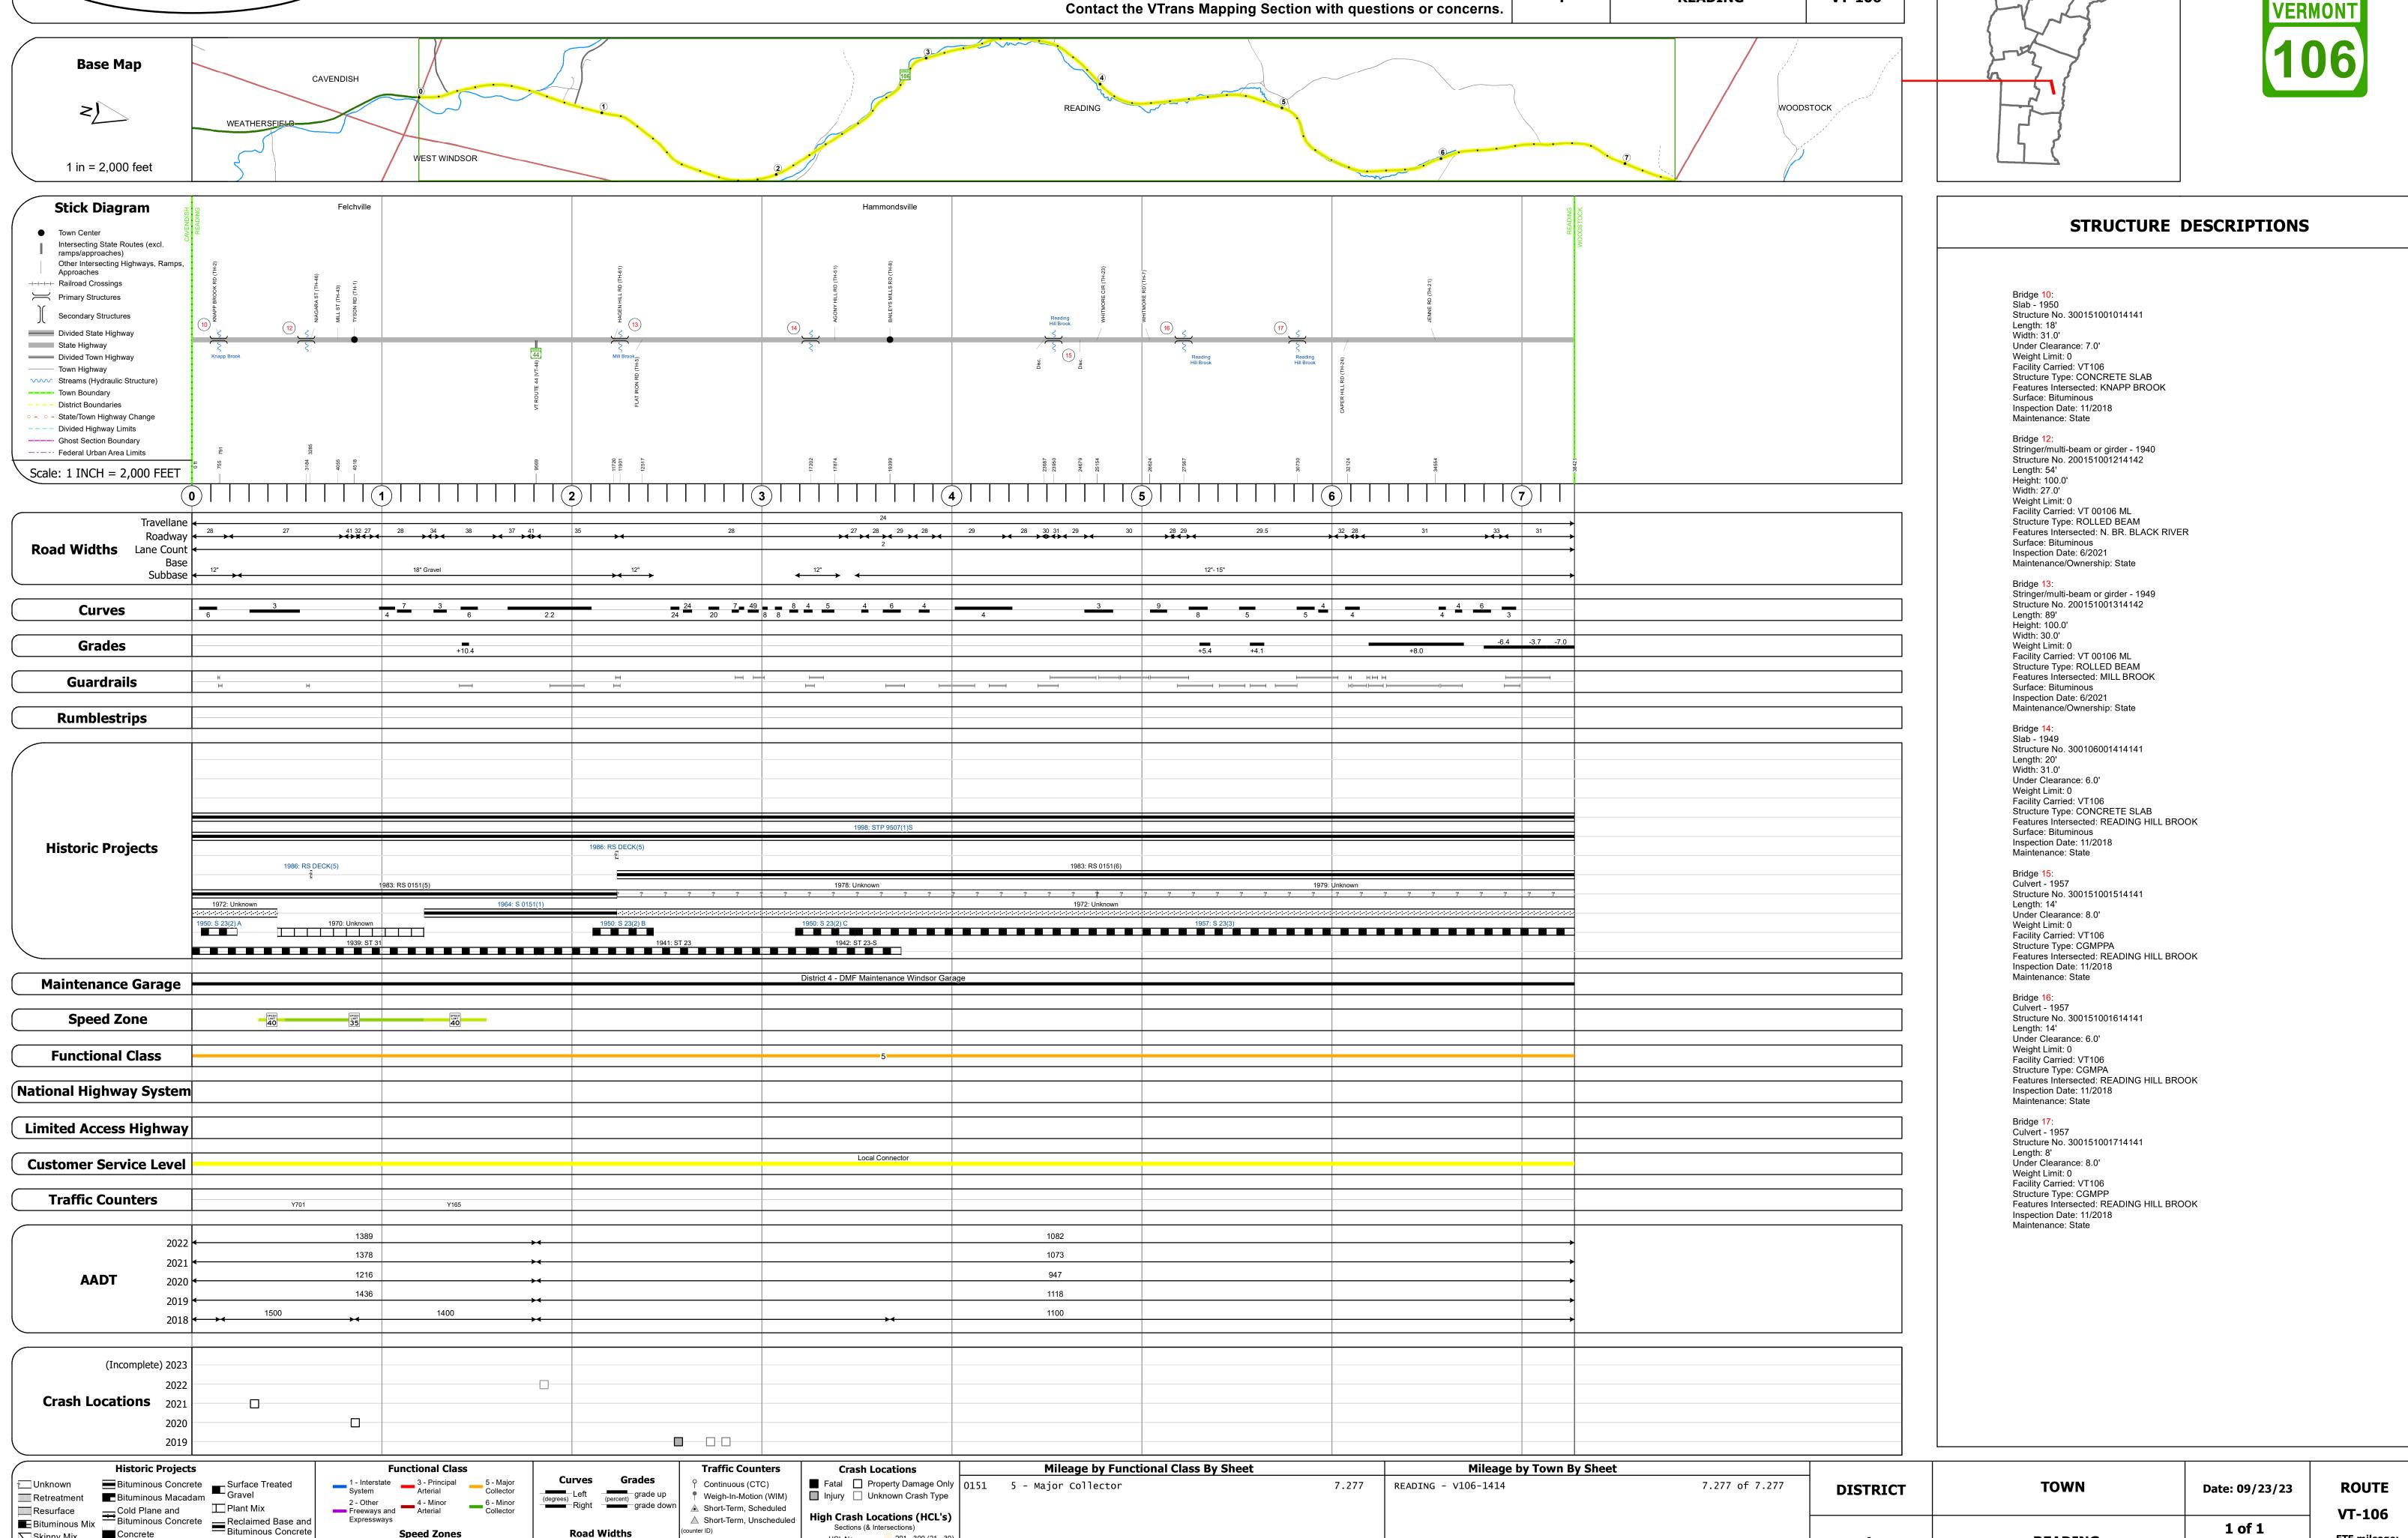

Page Total Mileage: 7.277 mi

Road Widths

■ Bituminous Mix

Skinny Mix Concrete

Bituminous Seal 🔼 Gravel

1 of 1

TWN mileage:

0.0 to 7.277

READING