





# Route Log and Progress Chart

**DRAFT**

Please Note: Errors and Omissions May Exist.  
Contact the VTrans Mapping Section with questions or concerns.

DISTRICT	TOWN	ROUTE
8	FLETCHER	VT-108

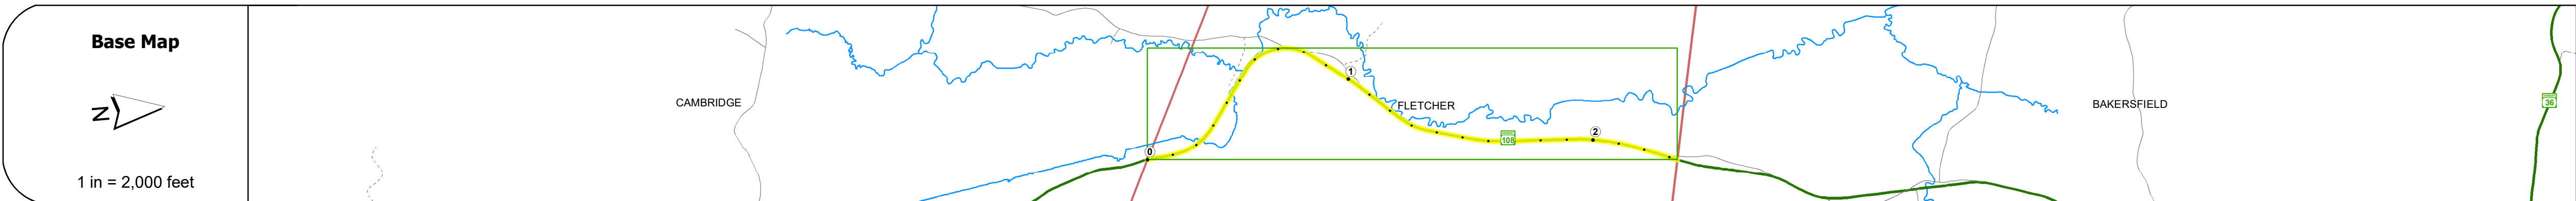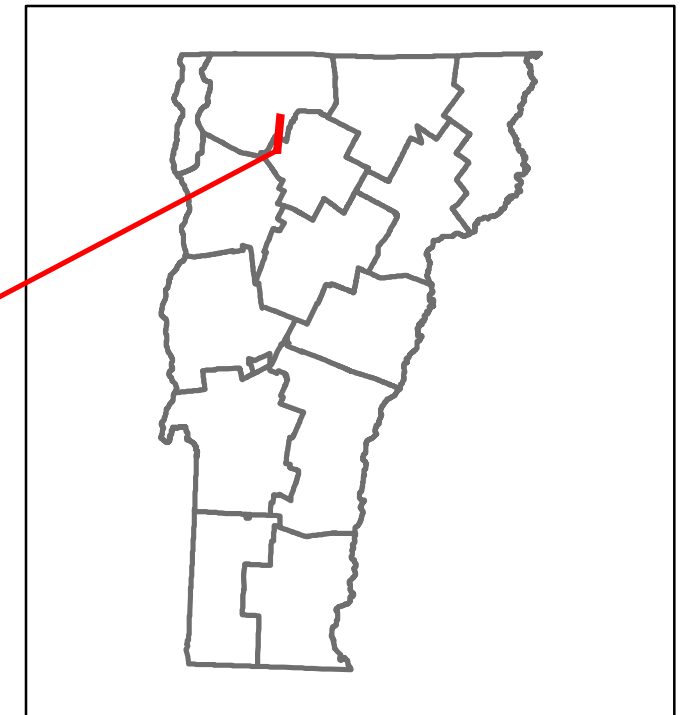

Travel Lane	Roadway	Lane Count	Base	Subbase
30	20	30	18" S.B.	18" S.B.
20	30	31	2	18" S.B.

Curves	7	6	4
--------	---	---	---

Grades	
--------	--

Guardrails	
------------	--

Rumblestrips	
--------------	--

Historic Projects
2014: STP 2928(1)
1988: STP 9520(1)S
1985: Unknown
1979: FR 027-1(3)S
1971: Unknown
1967: BP 027-1(67)13
1948: ST 151-R
1938: FAGS 151-B
1954: F 151(1)
1971: Unknown

Maintenance Garage	District 8 - DMF Maintenance Enosburg Garage
--------------------	--

Speed Zone	
------------	--

Functional Class	4
------------------	---

National Highway System	
-------------------------	--

Limited Access Highway	
------------------------	--

Customer Service Level	Regional Corridor
------------------------	-------------------

Traffic Counters	
------------------	--

AAADT	2022	2021	2020	2019	2018
Left	1368	1251	1104	1303	1300
Right	1444	1026	905	1068	1100

Crash Locations	2022	2021	2020	2019
(Incomplete) 2023				

## STRUCTURE DESCRIPTIONS

<p><b>Bridge 24:</b> Culvert - 1984 Structure No. 300271002406061 Length: 16' Under Clearance: 5.0' Weight Limit: 0 Facility Carried: VT 108 Structure Type: CGMPA Features Intersected: BLACK CREEK Inspection Date: 11/2018 Maintenance: State</p>
<p><b>Bridge 25:</b> Slab - 1927 Structure No. 300271002506061 Length: 15' Width: 31.0' Under Clearance: 2.0' Weight Limit: 0 Facility Carried: VT 108 Structure Type: CONCRETE SLAB Features Intersected: BLACK CREEK Inspection Date: 11/2018 Maintenance: State</p>
<p><b>Bridge 26:</b> Culvert - 1938 Structure No. 300271002606061 Length: 12' Under Clearance: 3.0' Weight Limit: 0 Facility Carried: VT 108 Structure Type: CONCRETE RIGID FRAME Features Intersected: BLACK CREEK Inspection Date: 11/2018 Maintenance: State</p>
<p><b>Bridge 29:</b> Culvert - 1954 Structure No. 300271002906061 Length: 7' Under Clearance: 5.0' Weight Limit: 0 Facility Carried: VT 108 Structure Type: CGMPPA Features Intersected: BROOK Inspection Date: 11/2018 Maintenance: State</p>

<b>Historic Projects</b> <ul style="list-style-type: none"> <li>Unknown</li> <li>Retreatment</li> <li>Resurface</li> <li>Bituminous Mix</li> <li>Skinny Mix</li> <li>Bituminous Seal</li> </ul>	<b>Functional Class</b> <ul style="list-style-type: none"> <li>1 - Interstate System</li> <li>2 - Other Freeways and Expressways</li> <li>3 - Principal Arterial</li> <li>4 - Minor Arterial</li> <li>5 - Major Collector</li> <li>6 - Minor Collector</li> </ul>	<b>Curves</b> <ul style="list-style-type: none"> <li>Left</li> <li>Right</li> </ul>	<b>Grades</b> <ul style="list-style-type: none"> <li>grade up</li> <li>grade down</li> </ul>	<b>Road Widths</b> <ul style="list-style-type: none"> <li>Left</li> <li>Right</li> </ul>	<b>Traffic Counters</b> <ul style="list-style-type: none"> <li>Continuous (CTC)</li> <li>Weight-In-Motion (WIM)</li> <li>Short-Term, Scheduled</li> <li>Short-Term, Unscheduled</li> </ul>	<b>Crash Locations</b> <ul style="list-style-type: none"> <li>Fatal</li> <li>Injury</li> <li>Property Damage Only</li> <li>Unknown Crash Type</li> </ul>	<b>High Crash Locations (HCL's)</b> <ul style="list-style-type: none"> <li>Sections (&amp; Intersections)</li> <li>HCL No. 1-100 (1-10)</li> <li>HCL No. 101-200 (11-20)</li> <li>HCL No. 201-300 (21-30)</li> <li>HCL No. 301-400 (31-40)</li> <li>HCL No. 401-800 (41-113)</li> </ul>	<b>Mileage by Functional Class By Sheet</b> 027 4 - Minor Arterial 2.332	<b>Mileage by Town By Sheet</b> FLETCHER - V108-0606 2.332 of 2.332	<b>DISTRICT</b> 8	<b>TOWN</b> FLETCHER	<b>Date:</b> 09/23/23	<b>ROUTE</b> VT-108 ETE mileage: 21.763 to 24.095
<b>Page Total Mileage: 2.332 mi</b>										<b>1 of 1</b> TWN mileage: 0.0 to 2.332	<b>Page Total Mileage: 2.332 mi</b>		

For More Information Contact - Vermont Agency of Transportation, Policy, Planning and Intermodal Development Division - Mapping Section, 219 North Main Street, Barre, VT 05641 Telephone: 802-828-2600.