Route Log and Progress Chart

DRAFT Please Note: Errors and Omissions May Exist. Contact the VTrans Mapping Section with questions or concerns.


2.220 EAST HAVEN - V114-0508

Page Total Mileage: 2.220 mi

DISTRICT TOWN ROUTE VT-114 **EAST HAVEN**





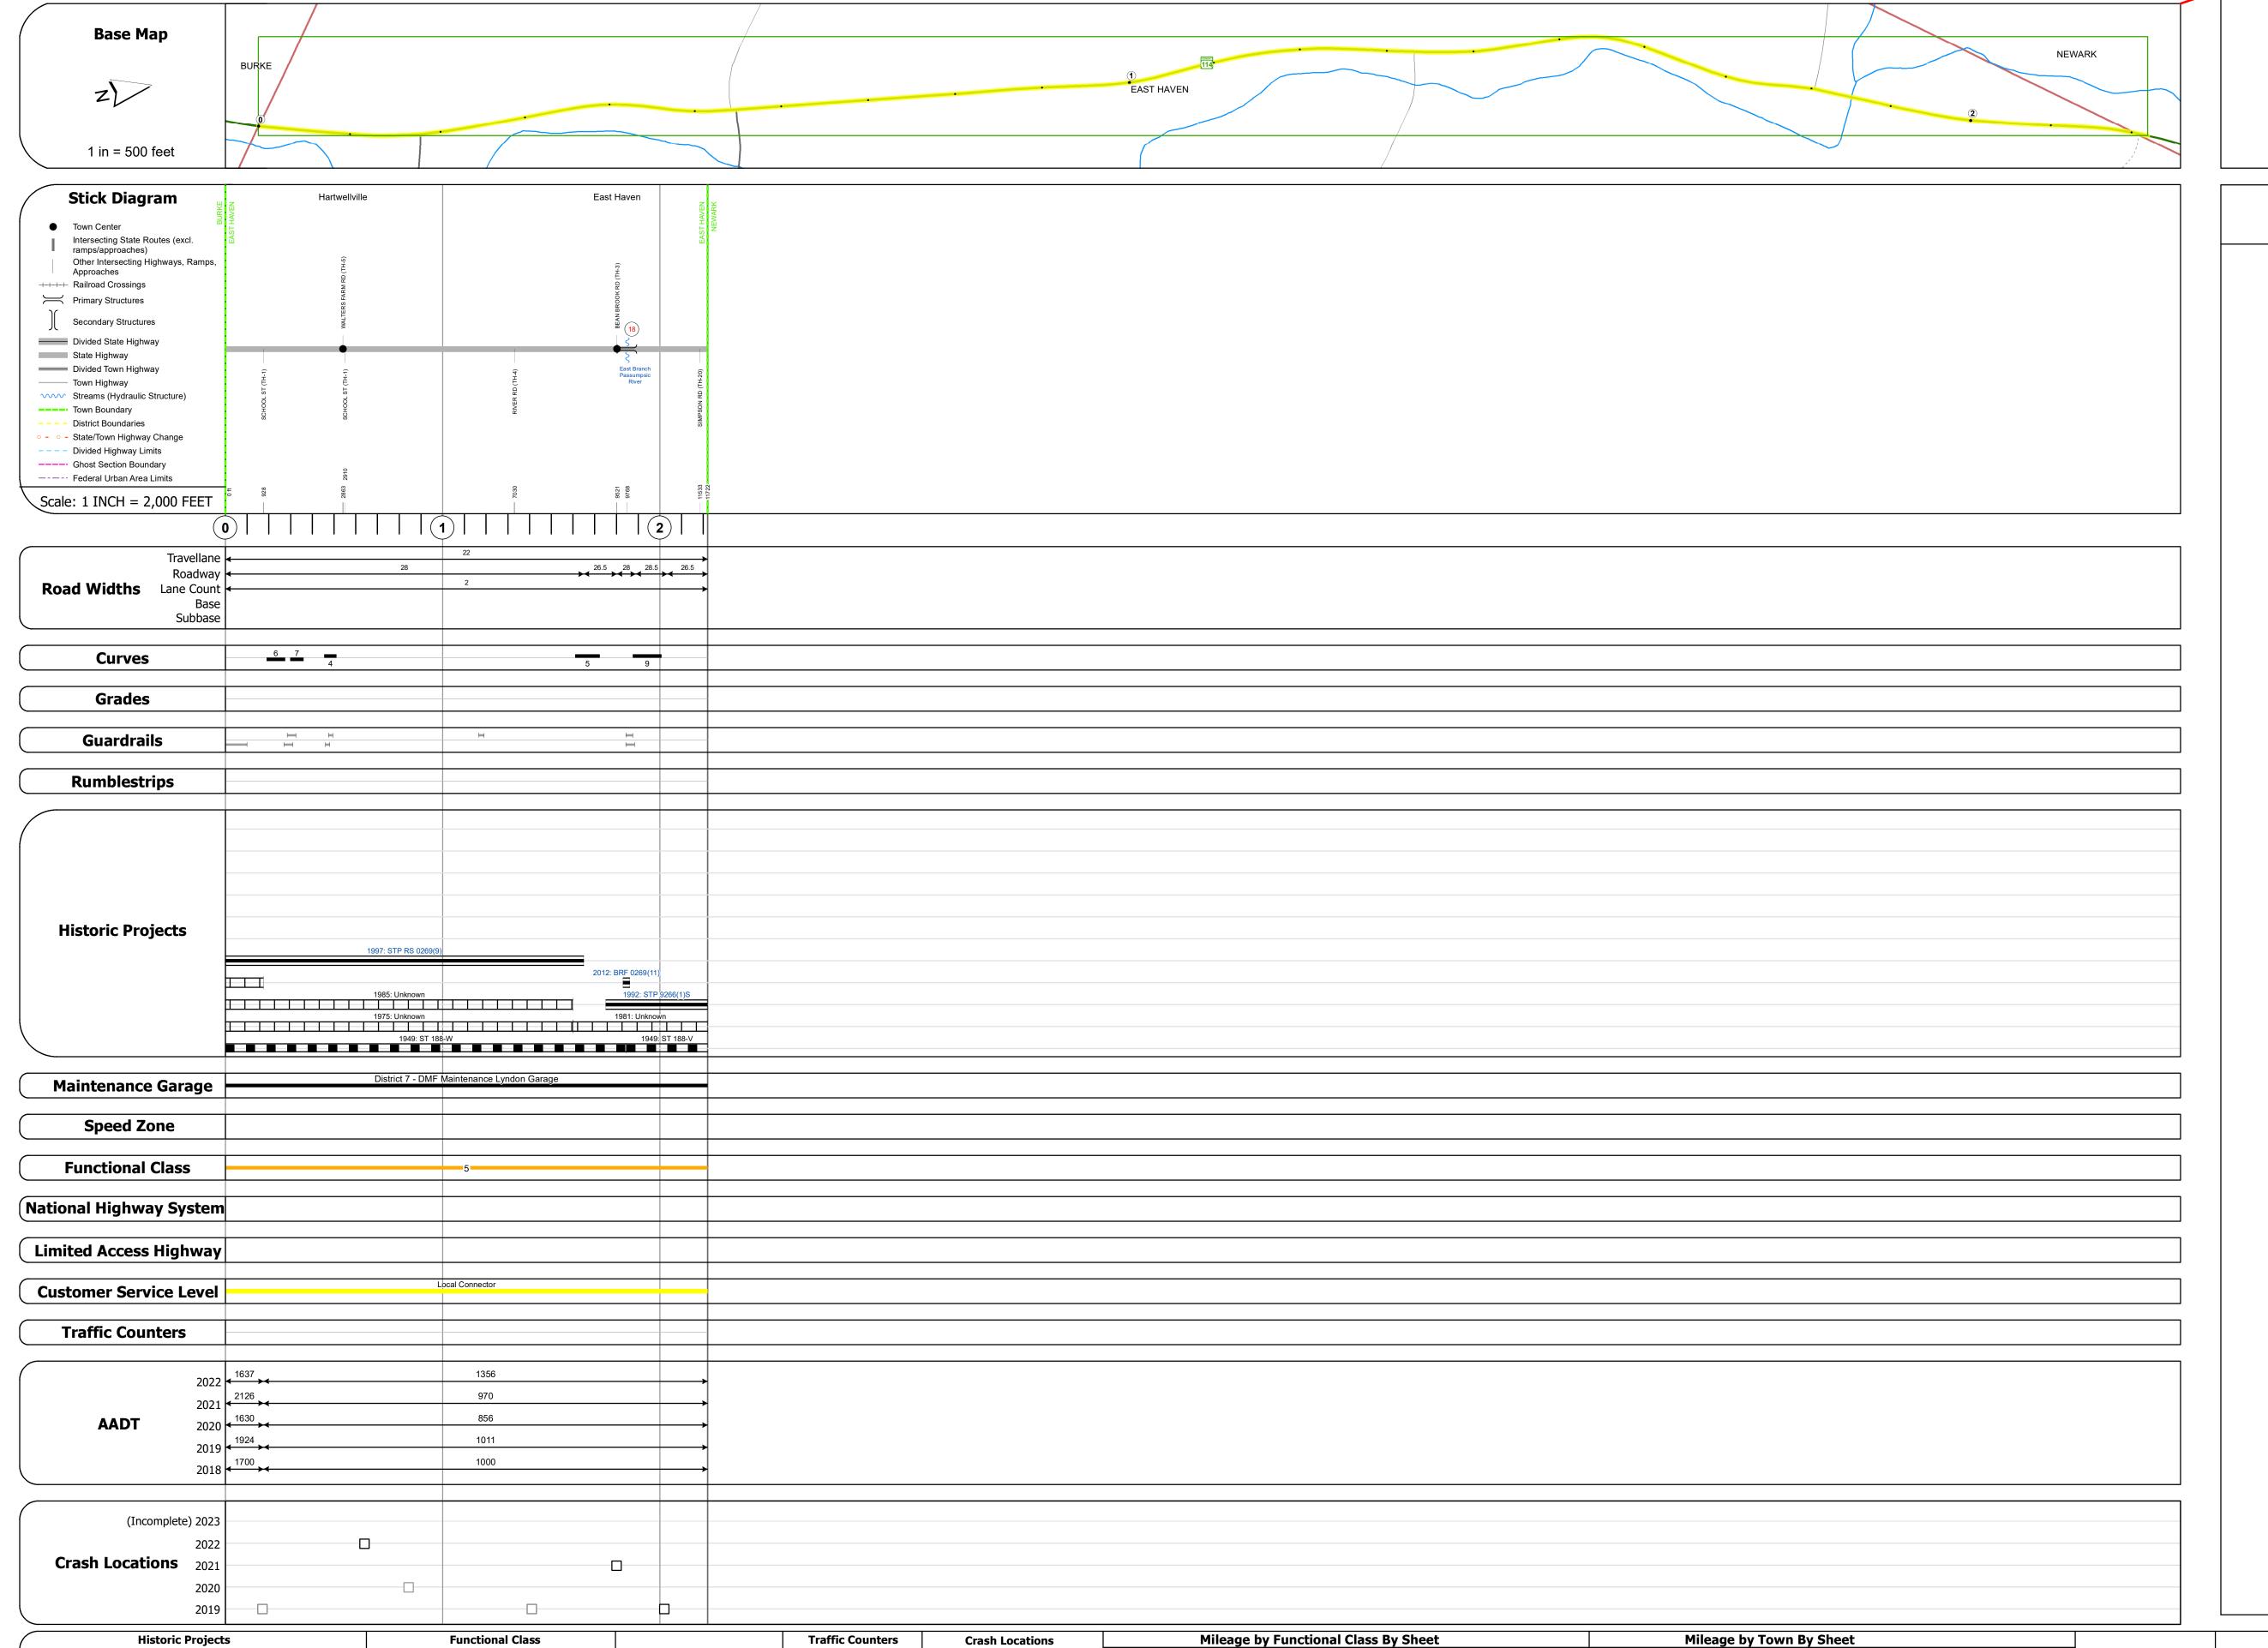

■ Fatal □ Property Damage Only 0269 5 - Major Collector

Continuous (CTC)

▲ Short-Term, Scheduled

△ Short-Term, Unscheduled

High Crash Locations (HCL's)

HCL No. 201 - 300 (21 - 30)

1 - 100 (1 - 10) 301 - 400 (31 - 40)

Sections (& Intersections)

Left (degrees) Right grade up

Bridge <mark>18</mark>: Box beam or girders - multiple - 2012 Structure No. 200269001805082 Length: 70' Height: 100.0' Width: 27.0' Weight Limit: 0 Facility Carried: VT 00114 ML Structure Type: PRESTRESS BOX BEAM Features Intersected: EAST BR.PASSUMPSIC RIVER Inspection Date: 7/2021 Maintenance/Ownership: State

DISTRICT

2.22 of 2.22

TOWN

ROUTE

VT-114

Date: 09/23/23

Collector

1 - Interstate
System
3 - Principal
Arterial
2 - Other
4 - Minor

2 - Other 4 - Minor Arterial

Unknown Bituminous Concrete
Retreatment Bituminous Macadam
Gravel

Skinny Mix Concrete

ःः Bituminous Seal **L** Gravel

Cold Plane and
Bituminous Concrete
Bituminous Concrete
Bituminous Concrete
Bituminous Concrete