
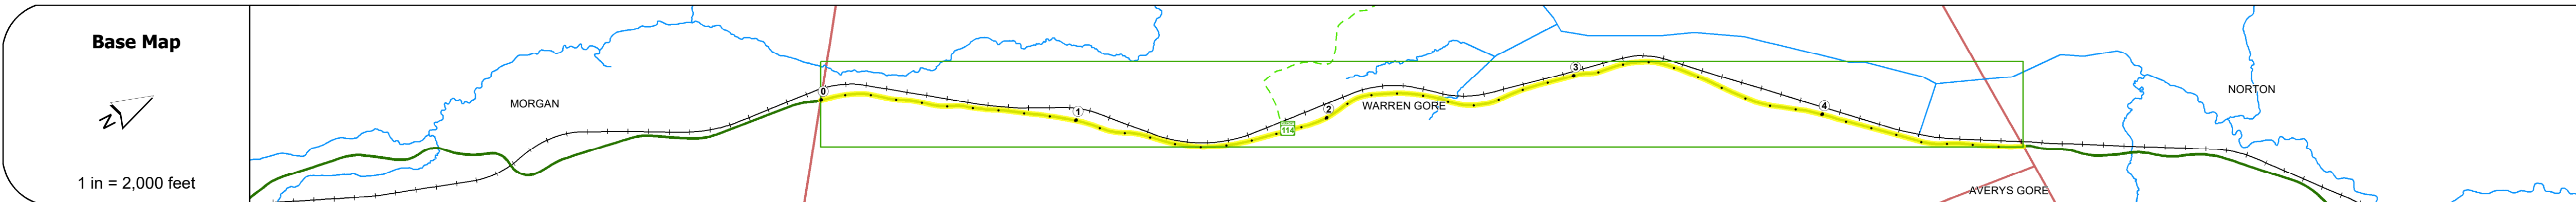


|          |             |        |
|----------|-------------|--------|
| DISTRICT | TOWN        | ROUTE  |
| 9        | WARREN GORE | VT-114 |

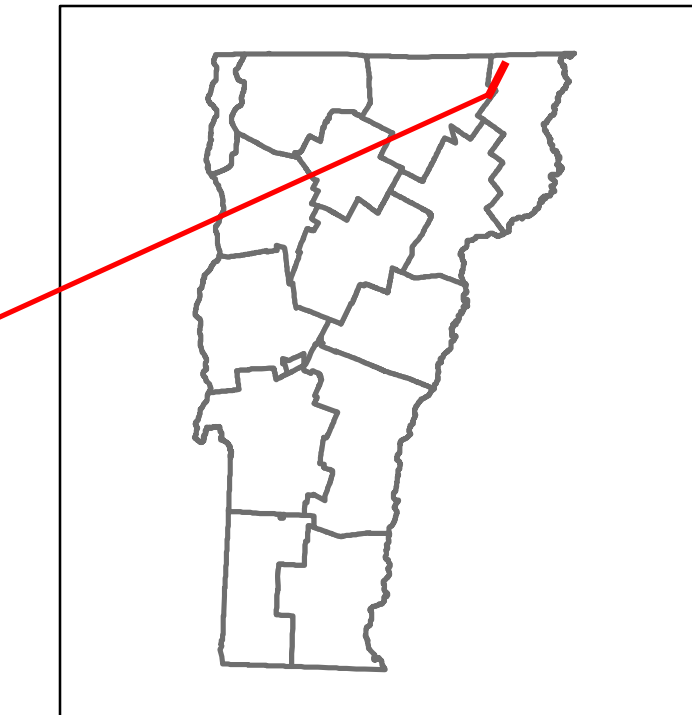

## STRUCTURE DESCRIPTIONS


| Travellane         | 30 | 31 | 30 | 31 | 30 | 22 | 29 | 28 | 29 | 28 | 29 | 28 |
|--------------------|----|----|----|----|----|----|----|----|----|----|----|----|
| Roadway Lane Count | 2  | 2  | 2  | 2  | 2  | 2  | 2  | 2  | 2  | 2  | 2  | 2  |
| Base               |    |    |    |    |    |    |    |    |    |    |    |    |
| Subbase            |    |    |    |    |    |    |    |    |    |    |    |    |

| Curves | 3.4 | 2.9 | 4.2 | 2.3 | 1.9 | 3.8 | 0.5 | 3.8 | 5.7 | 3.8 | 2.6 | 3.8 | 4.8 | 4 | 6 | 7 | 6 |
|--------|-----|-----|-----|-----|-----|-----|-----|-----|-----|-----|-----|-----|-----|---|---|---|---|
|--------|-----|-----|-----|-----|-----|-----|-----|-----|-----|-----|-----|-----|-----|---|---|---|---|

| Grades | -7.0 | -8.0 | +5.0 | +8.0 | -6.0 | +9.0 | +5.0 | -6.0 | +6.0 |
|--------|------|------|------|------|------|------|------|------|------|
|--------|------|------|------|------|------|------|------|------|------|

| Guardrails |  |  |  |  |  |  |  |  |  |
|------------|--|--|--|--|--|--|--|--|--|
|------------|--|--|--|--|--|--|--|--|--|

| Rumblestrips |  |  |  |  |  |  |  |  |  |
|--------------|--|--|--|--|--|--|--|--|--|
|--------------|--|--|--|--|--|--|--|--|--|

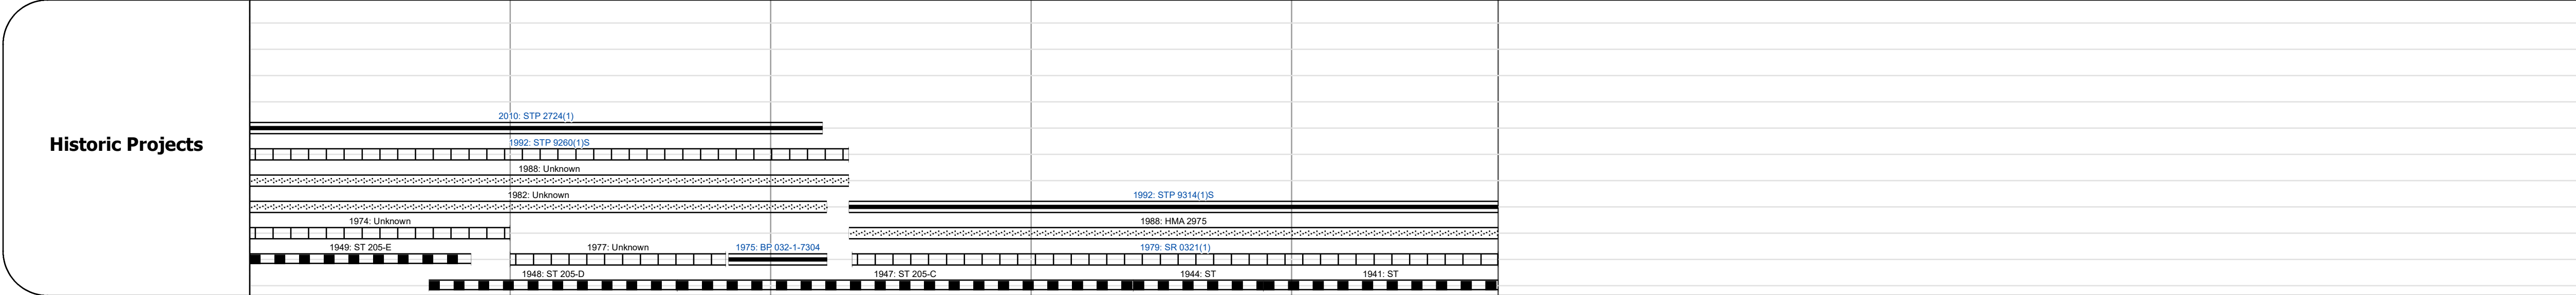

| Maintenance Garage | District 9 - DMF Maintenance Brighton Garage |
|--------------------|--|
|--------------------|--|

| Speed Zone |  |
|------------|--|
|------------|--|

| Functional Class | 5 |
|------------------|---|
|------------------|---|

| National Highway System |  |
|-------------------------|--|
|-------------------------|--|

| Limited Access Highway |  |
|------------------------|--|
|------------------------|--|

| Customer Service Level | Local Connector |
|------------------------|-----------------|
|------------------------|-----------------|

| Traffic Counters |  |
|------------------|--|
|------------------|--|

| AA DT | 2022 | 493 |
|-------|------|-----|
| 2021  | 489  |     |
| 2020  | 432  |     |
| 2019  | 510  |     |
| 2018  | 510  |     |

| Crash Locations | (Incomplete) 2023 |  |
|-----------------|-------------------|--|
| 2022            |                   |  |
| 2021            |                   |  |
| 2020            |                   |  |
| 2019            |                   |  |

|  |  |   |  |   |   |   |                      |                            |                       |   |
|--|--|---|--|---|---|---|----------------------|----------------------------|-----------------------|---|
| <b>Historic Projects</b><br>Unknown, Bituminous Concrete, Retreatment, Resurface, Bituminous Mix, Skiny Mix, Bituminous Seal<br>Surface Treated Gravel, Cold Plane and Plant Mix, Reclaimed Base and Bituminous Concrete, Concrete, Gravel | <b>Functional Class</b><br>1- Interstate System, 2- Other Freeways and Expressways, 3- Principal Arterial, 4- Minor Arterial, 5- Major Collector, 6- Minor Collector | <b>Curves</b><br>Left, Right, Grades (down, up, grade down) | <b>Traffic Counters</b><br>Continuous (CTC), Weigh-In-Motion (WIM), Short-Term, Scheduled, Short-Term, Unscheduled | <b>Crash Locations</b><br>Fatal, Injury, Property Damage Only, Unknown Crash Type, High Crash Locations (HCL's) | <b>Mileage by Functional Class By Sheet</b><br>0321 5 - Major Collector 4.793 | <b>Mileage by Town By Sheet</b><br>WARREN GORE - V114-0519 4.793 of 4.793 | <b>DISTRICT</b><br>9 | <b>TOWN</b><br>WARREN GORE | <b>Date:</b> 09/23/23 | <b>ROUTE</b><br>VT-114<br>ETE mileage: 26.981 to 31.774 |
| Page Total Mileage: 4.793 mi   |  |   |  |   |   | Page Total Mileage: 4.793 mi  |                      |                            |                       |   |