




Route Log and Progress Chart

DRAFT


Please Note: Errors and Omissions May Exist.
Contact the VTrans Mapping Section with questions or concerns.

DISTRICT	TOWN	ROUTE
5	WILLISTON	VT-116

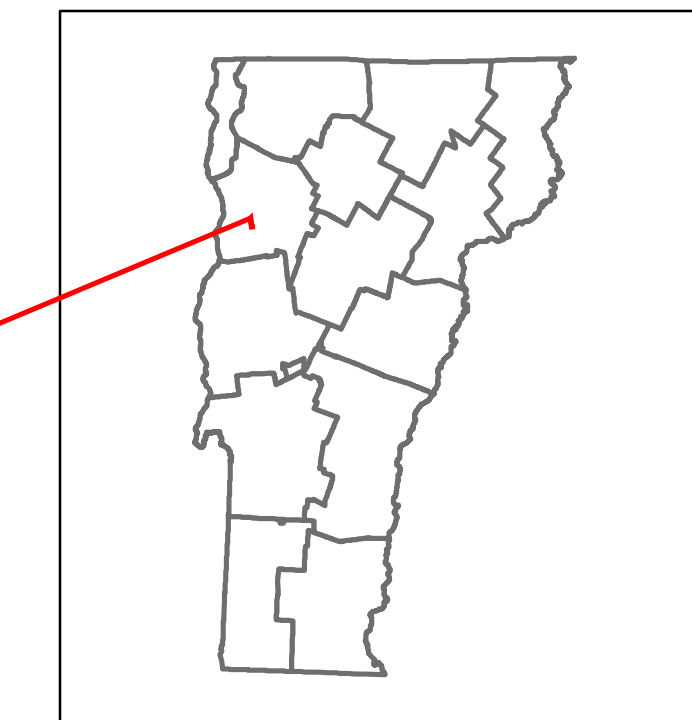

Base Map

1 in = 500 feet

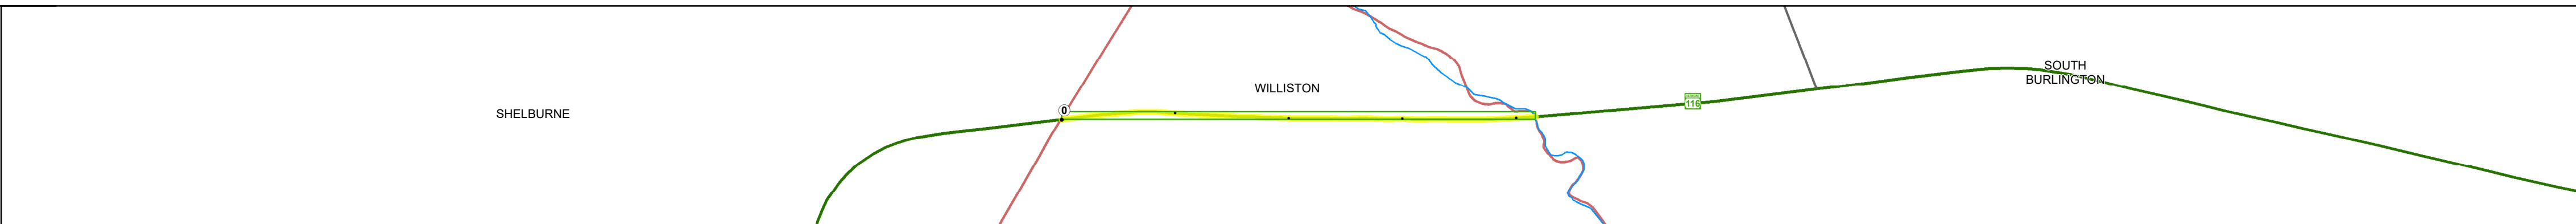

Road Widths

Travellane	22'
Roadway	30'
Lane Count	2
Base	6' - 18'
Subbase	

Curves

5

Grades

+9.0	-8.0
------	------

Guardrails

--

Rumblestrips

--

Historic Projects

2009: ST STP 2508(V)
1990: HMA 2419
1982: HMA 2239
1971: Unknown
1944: NRS 140

Maintenance Garage

--

Speed Zone

--

Functional Class

3

National Highway System

--

Limited Access Highway

--

Customer Service Level

Arterial Highway

Traffic Counters

--

AADT

2022	4674
2021	4506
2020	4137
2019	4884
2018	3400

Crash Locations

(Incomplete) 2023	
2022	
2021	☐
2020	
2019	

STRUCTURE DESCRIPTIONS

--

<p>Historic Projects</p> <ul style="list-style-type: none"> Unknown Retreatment Resurface Bituminous Mix Skinny Mix Bituminous Seal <p>Surface Treated</p> <ul style="list-style-type: none"> Gravel Plant Mix Reclaimed Base and Bituminous Concrete Bituminous Concrete 	<p>Functional Class</p> <ul style="list-style-type: none"> 1 - Interstate System 2 - Other 3 - Principal Arterial 4 - Minor Arterial 5 - Major Collector 6 - Minor Collector <p>Speed Zones</p>	<p>Curves</p> <ul style="list-style-type: none"> Left (degrees) Right (degrees) <p>Grades</p> <ul style="list-style-type: none"> grade up (percent) grade down (percent) <p>Road Widths</p>	<p>Traffic Counters</p> <ul style="list-style-type: none"> Continuous (CTC) Weight-In-Motion (WIM) Short-Term, Scheduled Short-Term, Unscheduled <p>AADT</p>	<p>Crash Locations</p> <ul style="list-style-type: none"> Fatal Injury Property Damage Only Unknown Crash Type <p>High Crash Locations (HCL's)</p> <p>Sections (& Intersections)</p> <ul style="list-style-type: none"> 1 - 100 (1 - 10) 101 - 200 (11 - 20) 201 - 300 (21 - 30) 301 - 400 (31 - 40) 401 - 500 (41 - 50) 501 - 600 (51 - 60) 601 - 700 (61 - 70) 701 - 800 (71 - 80) 801 - 900 (81 - 90) 901 - 1000 (91 - 100) 	<p>Mileage by Functional Class By Sheet</p> <table border="1"> <tr> <td>021-1</td> <td>3 - Other Principal Arterial</td> <td>0.417</td> </tr> </table> <p>Page Total Mileage: 0.417 mi</p>	021-1	3 - Other Principal Arterial	0.417	<p>Mileage by Town By Sheet</p> <table border="1"> <tr> <td>WILLISTON - V116-0417</td> <td>0.417 of 0.417</td> </tr> </table> <p>Page Total Mileage: 0.417 mi</p>	WILLISTON - V116-0417	0.417 of 0.417	<p>DISTRICT</p> <p>5</p>	<p>TOWN</p> <p>WILLISTON</p>	<p>Date: 09/23/23</p>	<p>ROUTE</p> <p>VT-116</p> <p>ETE mileage: 36.076 to 36.493</p>
					021-1	3 - Other Principal Arterial	0.417								
WILLISTON - V116-0417	0.417 of 0.417														
<p>1 of 1</p> <p>TWN mileage: 0.0 to 0.417</p>		<p>ROUTE</p> <p>VT-116</p>													

For More Information Contact - Vermont Agency of Transportation, Policy, Planning and Intermodal Development Division - Mapping Section, 219 North Main Street, Barre, VT 05641 Telephone: 802-828-2600.