





Route Log and Progress Chart

DRAFT

Please Note: Errors and Omissions May Exist.
Contact the VTrans Mapping Section with questions or concerns.

DISTRICT	TOWN	ROUTE
5	JERICHO	VT-117

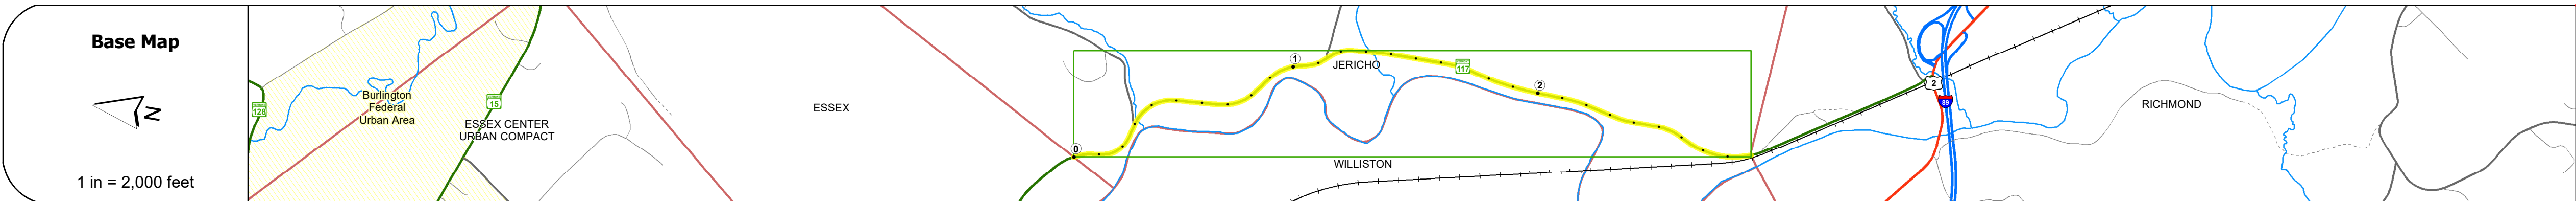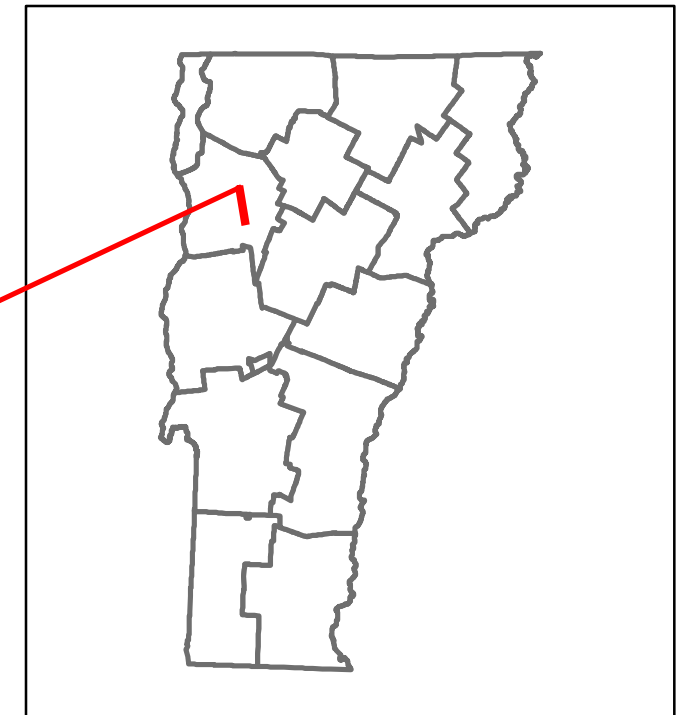

Road Widths	Travellane	Roadway	Lane Count	Base	Subbase
	22	30	2		

Curves	5	5.7	10	5.7	6.4	7.2	2.6	2.5	6.2	4.8	6	8	2.9	2.9	2.9	3.4	3.8	5.2	3.5	4.2
--------	---	-----	----	-----	-----	-----	-----	-----	-----	-----	---	---	-----	-----	-----	-----	-----	-----	-----	-----

Grades	1.5	1.5	1.5	1.5	1.5	1.5	1.5	1.5	1.5	1.5	1.5	1.5	1.5	1.5	1.5	1.5	1.5	1.5	1.5	1.5
--------	-----	-----	-----	-----	-----	-----	-----	-----	-----	-----	-----	-----	-----	-----	-----	-----	-----	-----	-----	-----

Guardrails	1	1	1	1	1	1	1	1	1	1	1	1	1	1	1	1	1	1	1	1
------------	---	---	---	---	---	---	---	---	---	---	---	---	---	---	---	---	---	---	---	---

Rumblestrips	1	1	1	1	1	1	1	1	1	1	1	1	1	1	1	1	1	1	1	1
--------------	---	---	---	---	---	---	---	---	---	---	---	---	---	---	---	---	---	---	---	---

Historic Projects	1965	1965	1965	1965	1965	1965	1965	1965	1965	1965	1965	1965	1965	1965	1965	1965	1965	1965	1965	1965
	1965 STP 8472(1)S	1965 RS 0224(3) C2	1965 RS 0224(2)	1972 Unknown	1972 Unknown	1972 Unknown	1972 Unknown	1972 Unknown	1972 Unknown	1972 Unknown	1972 Unknown	1972 Unknown	1972 Unknown	1972 Unknown	1972 Unknown	1972 Unknown	1972 Unknown	1972 Unknown	1972 Unknown	1972 Unknown

Maintenance Garage	District 5 - DMF Maintenance Colchester Garage
--------------------	--

Speed Zone	3
------------	---

Functional Class	3 - Other Principal Arterial
------------------	------------------------------

National Highway System	NHS - Other NHS Routes
-------------------------	------------------------

Limited Access Highway	None
------------------------	------

Customer Service Level	Regional Corridor
------------------------	-------------------

Traffic Counters	D381
------------------	------

ADT	2022	4751
	2021	4713
	2020	4160
	2019	4912
	2018	5000

Crash Locations	2023	2022	2021	2020	2019
	1	1	1	1	1

STRUCTURE DESCRIPTIONS

Bridge 5:
Culvert - 1957
Structure No. 30022400504091
Length: 10'
Under Clearance: 11.0'
Weight Limit: 0
Facility Carried: VT117
Structure Type: CGMPP W/ CONC INVERT
Features Intersected: BROOK
Inspection Date: 10/2018
Maintenance: State

Bridge 6:
Culvert - 1957
Structure No. 30022400604091
Length: 6'
Under Clearance: 6.0'
Weight Limit: 0
Facility Carried: VT117
Structure Type: CGMPP
Features Intersected: MILL BROOK
Inspection Date: 10/2018
Maintenance: State

Bridge 7:
Stringer/multi-beam or girder - 1979
Structure No. 20022400704092
Length: 66'
Height: 100.0'
Width: 40.0'
Weight Limit: 0
Facility Carried: VT 00117 ML
Structure Type: ROLLED BEAM
Features Intersected: MILL BROOK
Surface: Bituminous
Inspection Date: 5/2021
Maintenance/Ownership: State

Bridge 8:
Culvert - 1957
Structure No. 30022400804091
Length: 6'
Under Clearance: 6.0'
Weight Limit: 0
Facility Carried: VT117
Structure Type: CGMPP
Features Intersected: BROOK
Inspection Date: 10/2018
Maintenance: State

Historic Projects <ul style="list-style-type: none"> Unknown Bituminous Concrete Retreatment Resurface Bituminous Mix Skinny Mix Bituminous Seal 	Functional Class <ul style="list-style-type: none"> 1 - Interstate System 2 - Other 3 - Principal Arterial 4 - Minor Arterial 5 - Major Collector 6 - Minor Collector 	Curves <ul style="list-style-type: none"> Left Right 	Grades <ul style="list-style-type: none"> grade up grade down 	Traffic Counters <ul style="list-style-type: none"> Continuous (CTC) Weight-In-Motion (WIM) Short-Term, Scheduled Short-Term, Unscheduled 	Crash Locations <ul style="list-style-type: none"> Fatal Injury Property Damage Only Unknown Crash Type 	Mileage by Functional Class By Sheet 035-1 3 - Other Principal Arterial 2.893	Mileage by Town By Sheet JERICHO - V117-0409 2.893 of 2.893	DISTRICT 5	TOWN JERICHO	Date: 09/23/23	ROUTE VT-117
Speed Zones 25 30 35 40 45 50 55 60 65						High Crash Locations (HCL's) Sections (& Intersections) HCL No. 201 - 300 (21 - 30) 1 - 100 (1 - 10) 301 - 400 (31 - 40) 101 - 200 (11 - 20) 401 - 800 (41 - 113)	Page Total Mileage: 2.893 mi	Page Total Mileage: 2.893 mi	1 of 1 TWN mileage: 0.0 to 2.893	ETE mileage: 4.431 to 7.324	

For More Information Contact - Vermont Agency of Transportation, Policy, Planning and Intermodal Development Division - Mapping Section, 219 North Main Street, Barre, VT 05641 Telephone: 802-828-2600.