





Route Log and Progress Chart

DRAFT

Please Note: Errors and Omissions May Exist.
Contact the VTrans Mapping Section with questions or concerns.

DISTRICT	TOWN	ROUTE
2	WESTMINSTER	VT-123

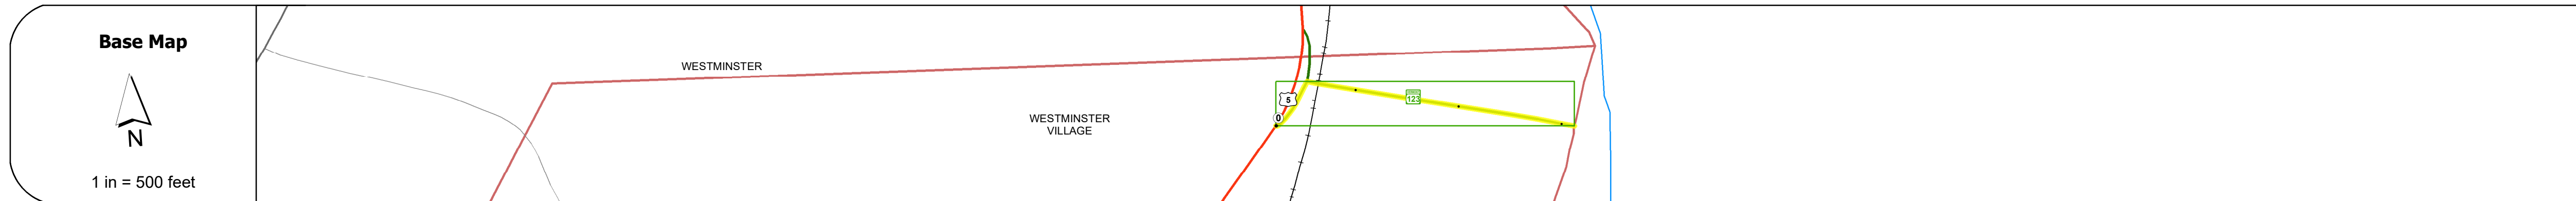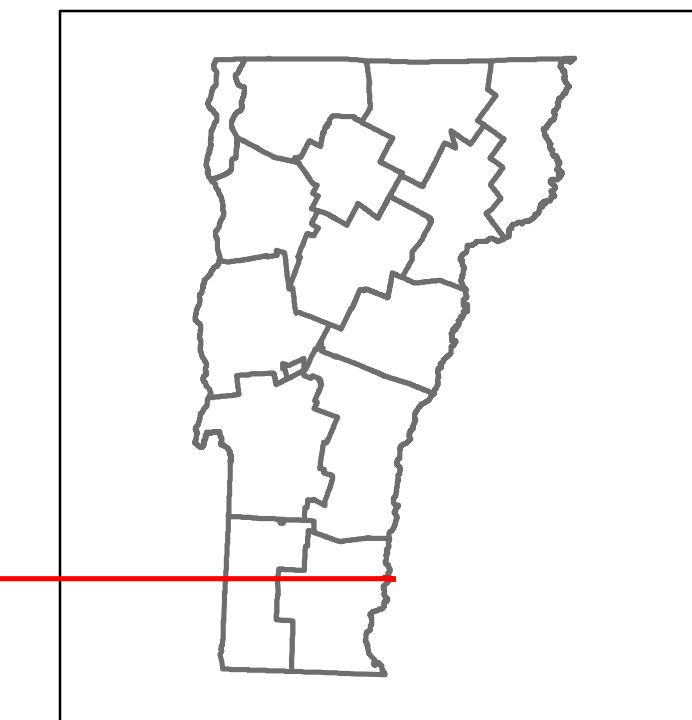

STRUCTURE DESCRIPTIONS

Bridge 1:
 Slab - 1900
 Structure No: 200024000113202
 Length: 22'
 Weight Limit: 0
 Facility Carried: RAILROAD
 Structure Type: PRECAST CONG SLAB
 Features Intersected: N.E.C.R.R. OVER VT 123

Bridge 2:
 Stringer/multi-beam or girder - 1910
 Structure No: 200024B00213202
 Length: 467'
 Height: 100.0'
 Width: 28.0'
 Weight Limit: 0
 Facility Carried: NH123
 Structure Type: Unknown
 Features Intersected: CONNECTICUT RIVER
 Historic Structure eligible for the NRHP
 Surface: Bituminous
 Inspection Date: 5/2022
 Maintenance/Ownership: State

Road Widths	Travellane: 20'
	Roadway: 24'
	Lane Count: 2
	Base:
	Subbase:

Curves	16
---------------	----

Grades	
---------------	--

Guardrails	
-------------------	--

Rumblestrips	
---------------------	--

Historic Projects	<ul style="list-style-type: none"> 2014: STP 2046(1) 1990: HMA 2414 1993: Unknown 1995: APP 104/55 1911: ST
--------------------------	--

Maintenance Garage	
---------------------------	--

Speed Zone	
-------------------	--

Functional Class	4
-------------------------	---

National Highway System	
--------------------------------	--

Limited Access Highway	
-------------------------------	--

Customer Service Level	Local Connector
-------------------------------	-----------------

Traffic Counters	X16443
-------------------------	--------

AADT	2022: 6498
	2021: 6446
	2020: 5689
	2019: 6458
	2018: 6500

Crash Locations	(Incomplete) 2023: 0
	2022: 0
	2021: 0
	2020: 0
	2019: 0

Historic Projects Unknown, Retreatment, Resurface, Bituminous Mix, Skiny Mix, Bituminous Seal, Bituminous Concrete, Cold Plane and Concrete, Reclaimed Base and Bituminous Concrete, Surface Treated Gravel, Plant Mix, Bituminous Concrete	Functional Class 1 - Interstate System, 2 - Other Freeways and Expressways, 3 - Principal Arterial, 4 - Minor Arterial, 5 - Major Collector, 6 - Minor Collector	Curves Left (degrees), Right (degrees), Grades (percent) grade up, (percent) grade down	Traffic Counters Continuous (CTC), Weigh-In-Motion (WIM), Short-Term, Scheduled, Short-Term, Unscheduled (counter ID)	Crash Locations Fatal, Injury, Property Damage Only, Unknown Crash Type, High Crash Locations (HCL's) Sections (& Intersections)	Mileage by Functional Class By Sheet 024 4 - Minor Arterial 0.313	Mileage by Town By Sheet WESTMINSTER - V123-1320 0.313 of 0.313	DISTRICT 2	TOWN WESTMINSTER	Date: 09/23/23	ROUTE VT-123
					Page Total Mileage: 0.313 mi	Page Total Mileage: 0.313 mi				

For More Information Contact - Vermont Agency of Transportation, Policy, Planning and Intermodal Development Division - Mapping Section, 219 North Main Street, Barre, VT 05641 Telephone: 802-828-2600.