





Route Log and Progress Chart

DRAFT

Please Note: Errors and Omissions May Exist.
Contact the VTrans Mapping Section with questions or concerns.

DISTRICT	TOWN	ROUTE
5	ADDISON	VT-125

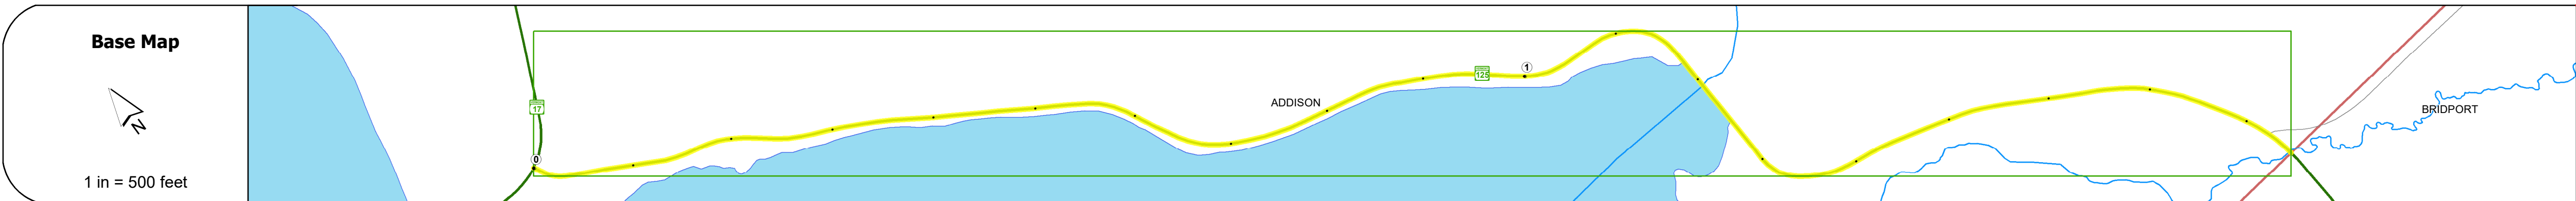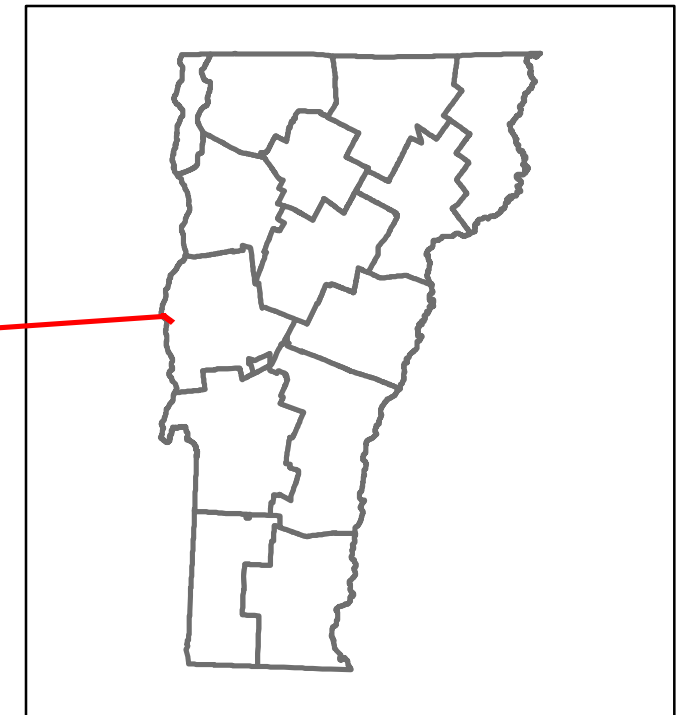

STRUCTURE DESCRIPTIONS

Bridge 1:
Culvert - 2022
Structure No. 300172000101011
Length: 9'
Weight Limit: 0
Facility Carried: VT125
Structure Type: CGMPP
Features Intersected: WARDS CREEK
Inspection Date: 11/2022
Maintenance/Ownership: State

Road Widths	Travellane: 22, 23 Roadway: 22, 23 Lane Count: 2 Base Subbase
-------------	---

Curves	15, 7, 11, 12, 18, 16, 6, 8, 5
--------	--------------------------------

Grades	
--------	--

Guardrails	
------------	--

Rumblestrips	
--------------	--



Maintenance Garage	District 3 - DMF Maintenance Middlebury Garage
--------------------	--

Speed Zone	40
------------	----

Functional Class	5
------------------	---

National Highway System	
-------------------------	--

Limited Access Highway	
------------------------	--

Customer Service Level	Local Connector
------------------------	-----------------

Traffic Counters	
------------------	--

AADT	2022: 1226 2021: 1517 2020: 1339 2019: 1581 2018: 1600
------	--

Crash Locations	(Incomplete) 2023 2022 2021 2020 2019
-----------------	---

Historic Projects Unknown, Bituminous Concrete, Retreatment, Resurface, Bituminous Mix, Skiny Mix, Bituminous Seal, Surface Treated Gravel, Plant Mix, Reclaimed Base and Bituminous Concrete, Concrete, Gravel	Functional Class 1- Interstate System, 2- Other Freeways and Expressways, 3- Principal Arterial, 4- Minor Arterial, 5- Major Collector, 6- Minor Collector	Curves Left (degree), Right (degree), Grades (percent) grade up, (percent) grade down	Traffic Counters Continuous (CTC), Weigh-In-Motion (WIM), Short-Term, Scheduled, Short-Term, Unscheduled (counter ID)	Crash Locations Fatal, Injury, Property Damage Only, Unknown Crash Type, High Crash Locations (HCL's) Sections (& Intersections)	Mileage by Functional Class By Sheet 0172 5 - Major Collector 1.854	Mileage by Town By Sheet ADDISON - V125-0101 1.854 of 1.854	DISTRICT 5	TOWN ADDISON	Date: 09/23/23	ROUTE VT-125 ETE mileage: 0.0 to 1.854
Page Total Mileage: 1.854 mi						Page Total Mileage: 1.854 mi				

For More Information Contact - Vermont Agency of Transportation, Policy, Planning and Intermodal Development Division - Mapping Section, 219 North Main Street, Barre, VT 05641 Telephone: 802-828-2600.