





# Route Log and Progress Chart

**DRAFT**

Please Note: Errors and Omissions May Exist.  
Contact the VTrans Mapping Section with questions or concerns.

DISTRICT	TOWN	ROUTE
8	ALBURGH	VT-129

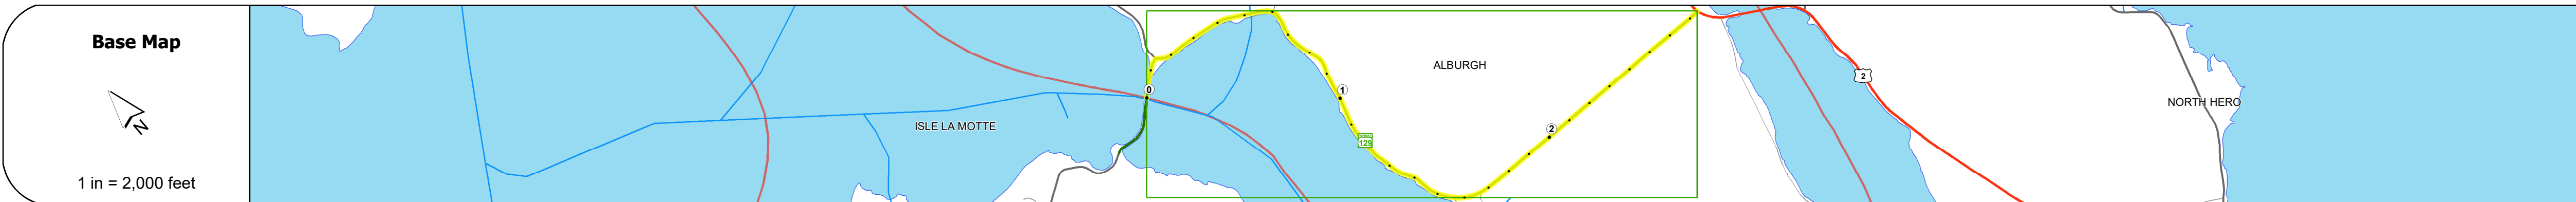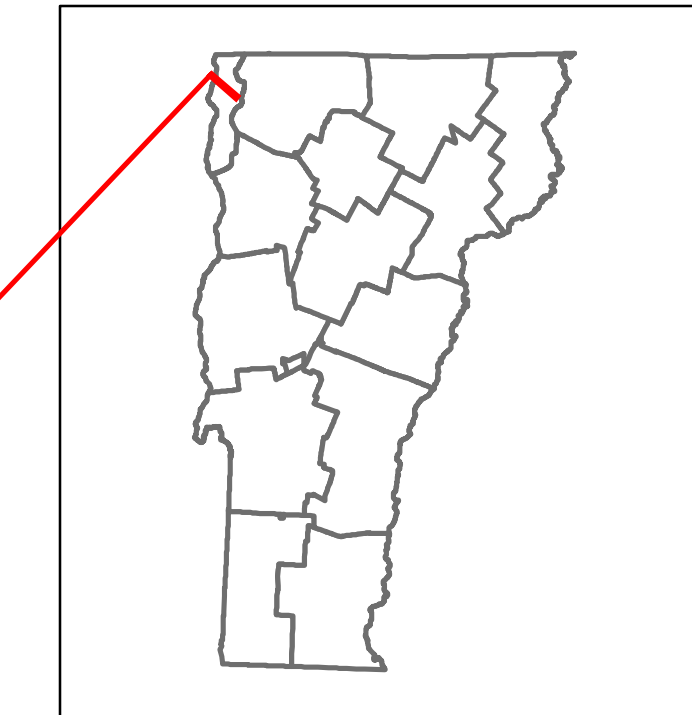

## STRUCTURE DESCRIPTIONS

Bridge 2:  
Slab - 1954  
Structure No. 300290000207011  
Length: 9'  
Width: 28.0'  
Under Clearance: 4.0'  
Weight Limit: 0  
Facility Carried: VT129  
Structure Type: CONCRETE SLAB  
Features Intersected: DRY BROOK  
Surface: Bituminous  
Inspection Date: 11/2018  
Maintenance: State

Road Widths	Travellane: 23, 20, 23, 24 Roadway: 23, 20, 23, 24 Lane Count: 2, 2, 2, 2 Base: 23, 20, 23, 24 Subbase: 23, 20, 23, 24
-------------	--

Curves	15, 7, 13, 12, 4, 6, 8, 12, 6
--------	-------------------------------

Grades	+13.0, -5.0, -5.0
--------	-------------------

Guardrails	None shown
------------	------------

Rumblestrips	None shown
--------------	------------

Historic Projects	<ul style="list-style-type: none"> <li>1991: FMA 9228</li> <li>1983: HMA 242</li> <li>1981: Unknown</li> <li>1977: Unknown</li> <li>1972: Unknown</li> <li>1972: Unknown</li> <li>1966: Unknown</li> <li>1960: Unknown</li> <li>1960: Unknown</li> <li>1956: ST 140-N</li> <li>1957: Unknown</li> <li>1956: ST 140-N</li> <li>1954: ST 240-M</li> <li>1956: ST 140-N</li> <li>1954: ST 240-M</li> </ul>
-------------------	---

Maintenance Garage	District 8 - DMF Maintenance Highgate Garage
--------------------	--

Speed Zone	40
------------	----

Functional Class	5
------------------	---

National Highway System	None
-------------------------	------

Limited Access Highway	None
------------------------	------

Customer Service Level	Local Connector
------------------------	-----------------

Traffic Counters	G112
------------------	------

AADT	2022: 48, 959 2021: 51, 951 2020: 54, 839 2019: 75, 991 2018: 1100, 960, 990
------	--

Crash Locations	(Incomplete) 2023, 2022, 2021, 2020, 2019
-----------------	---

<b>Historic Projects</b> Unknown, Bituminous Concrete, Retreatment, Bituminous Macadam, Resurface, Cold Plane and Bituminous Concrete, Bituminous Mix, Concrete, Bituminous Seal, Gravel, Surface Treated Gravel, Plant Mix, Reclaimed Base and Bituminous Concrete	<b>Functional Class</b> 1 - Interstate System, 2 - Other Freeways and Expressways, 3 - Principal Arterial, 4 - Minor Arterial, 5 - Major Collector, 6 - Minor Collector	<b>Curves</b> Left, Right, Grades (up/down), Road Widths (ft)	<b>Traffic Counters</b> Continuous (CTC), Weigh-In-Motion (WIM), Short-Term, Scheduled, Short-Term, Unscheduled	<b>Crash Locations</b> Fatal, Injury, Property Damage Only, Unknown Crash Type, High Crash Locations (HCL's)	<b>Mileage by Functional Class By Sheet</b> 0290 5 - Major Collector 2.739	<b>Mileage by Town By Sheet</b> ALBURGH - V129-0701 2.739 of 2.739	<b>DISTRICT</b> 8	<b>TOWN</b> ALBURGH	<b>Date:</b> 09/23/23	<b>ROUTE</b> VT-129 ETE mileage: 0.406 to 3.145
Page Total Mileage: 2.739 mi						Page Total Mileage: 2.739 mi				

For More Information Contact - Vermont Agency of Transportation, Policy, Planning and Intermodal Development Division - Mapping Section, 219 North Main Street, Barre, VT 05641 Telephone: 802-828-2600.