

## **Route Log and Progress Chart**

Sections (& Intersections)


HCL No. 201 - 300 (21 - 30)

1 - 100 (1 - 10) 301 - 400 (31 - 40)


**DRAFT** Please Note: Errors and Omissions May Exist. Contact the VTrans Mapping Section with questions or concerns.

**DISTRICT TOWN ROUTE BRATTLEBORO** VT-142

Page Total Mileage: 2.167 mi

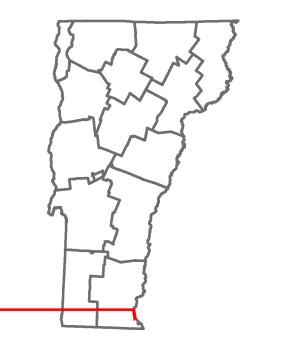



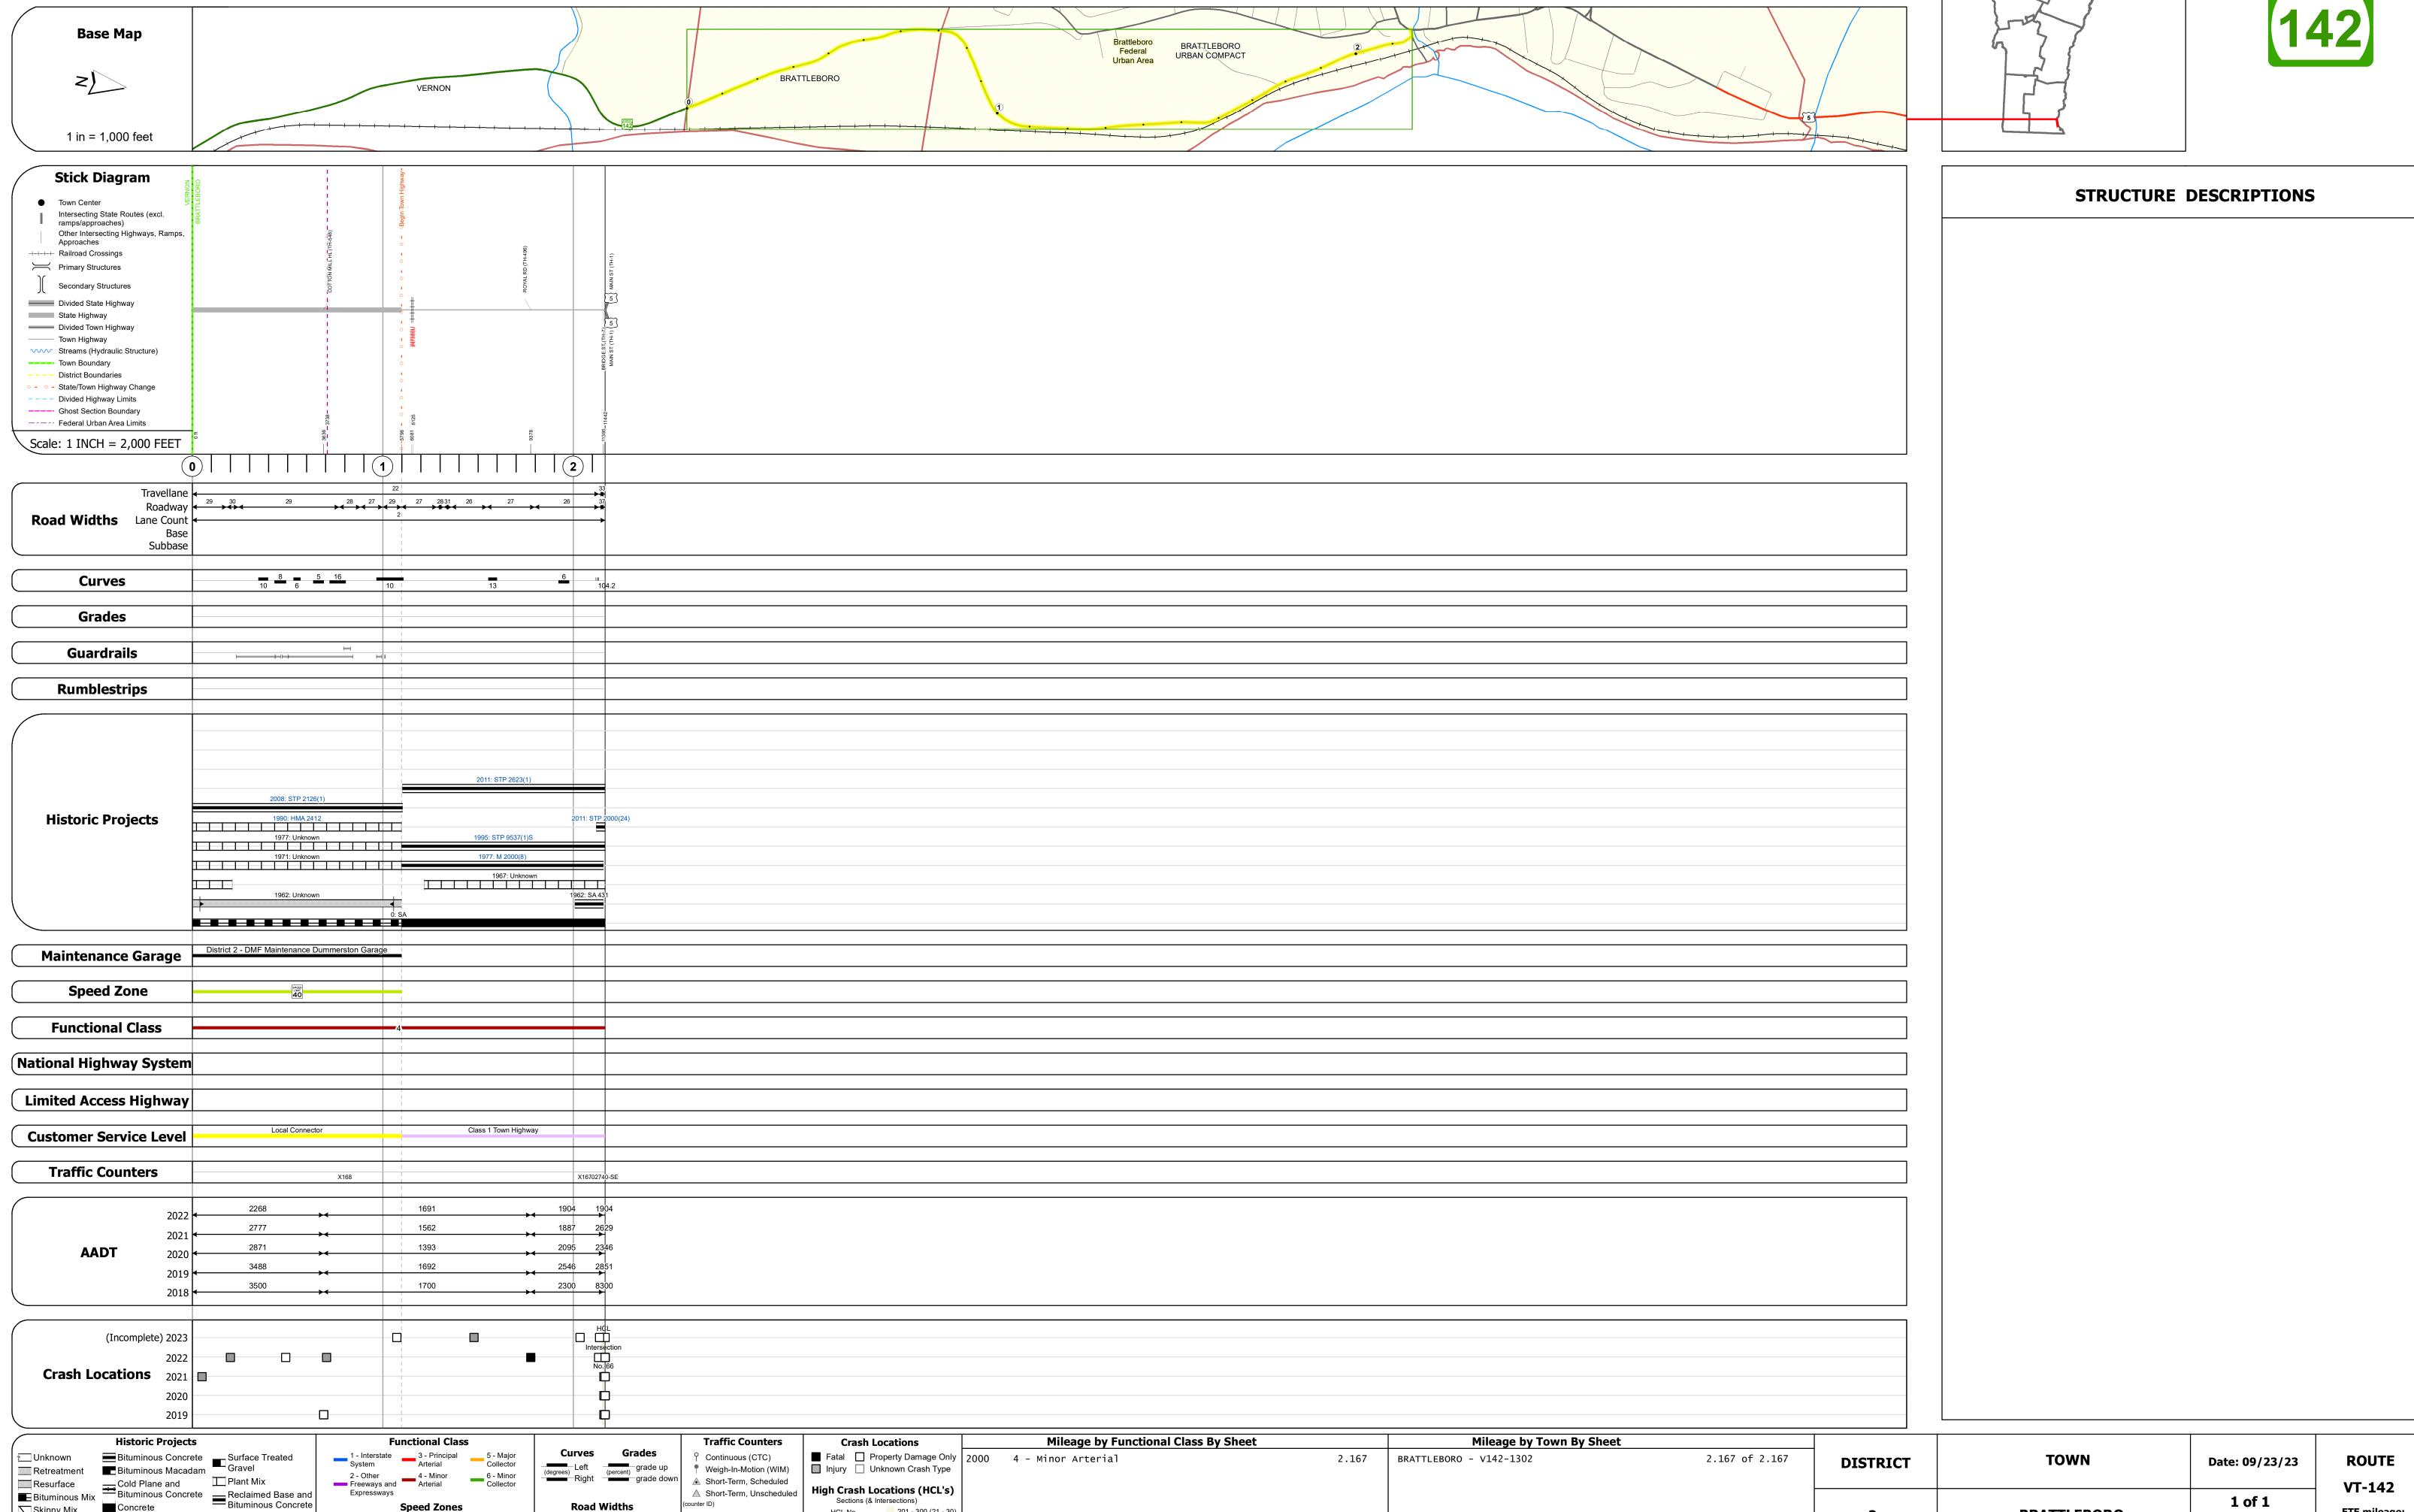

Page Total Mileage: 2.167 mi

25 30 35 40 45 50 55 60 65

Skinny Mix Concrete

ःः Bituminous Seal **L** Gravel

ETE mileage:

8.68 to 10.847